


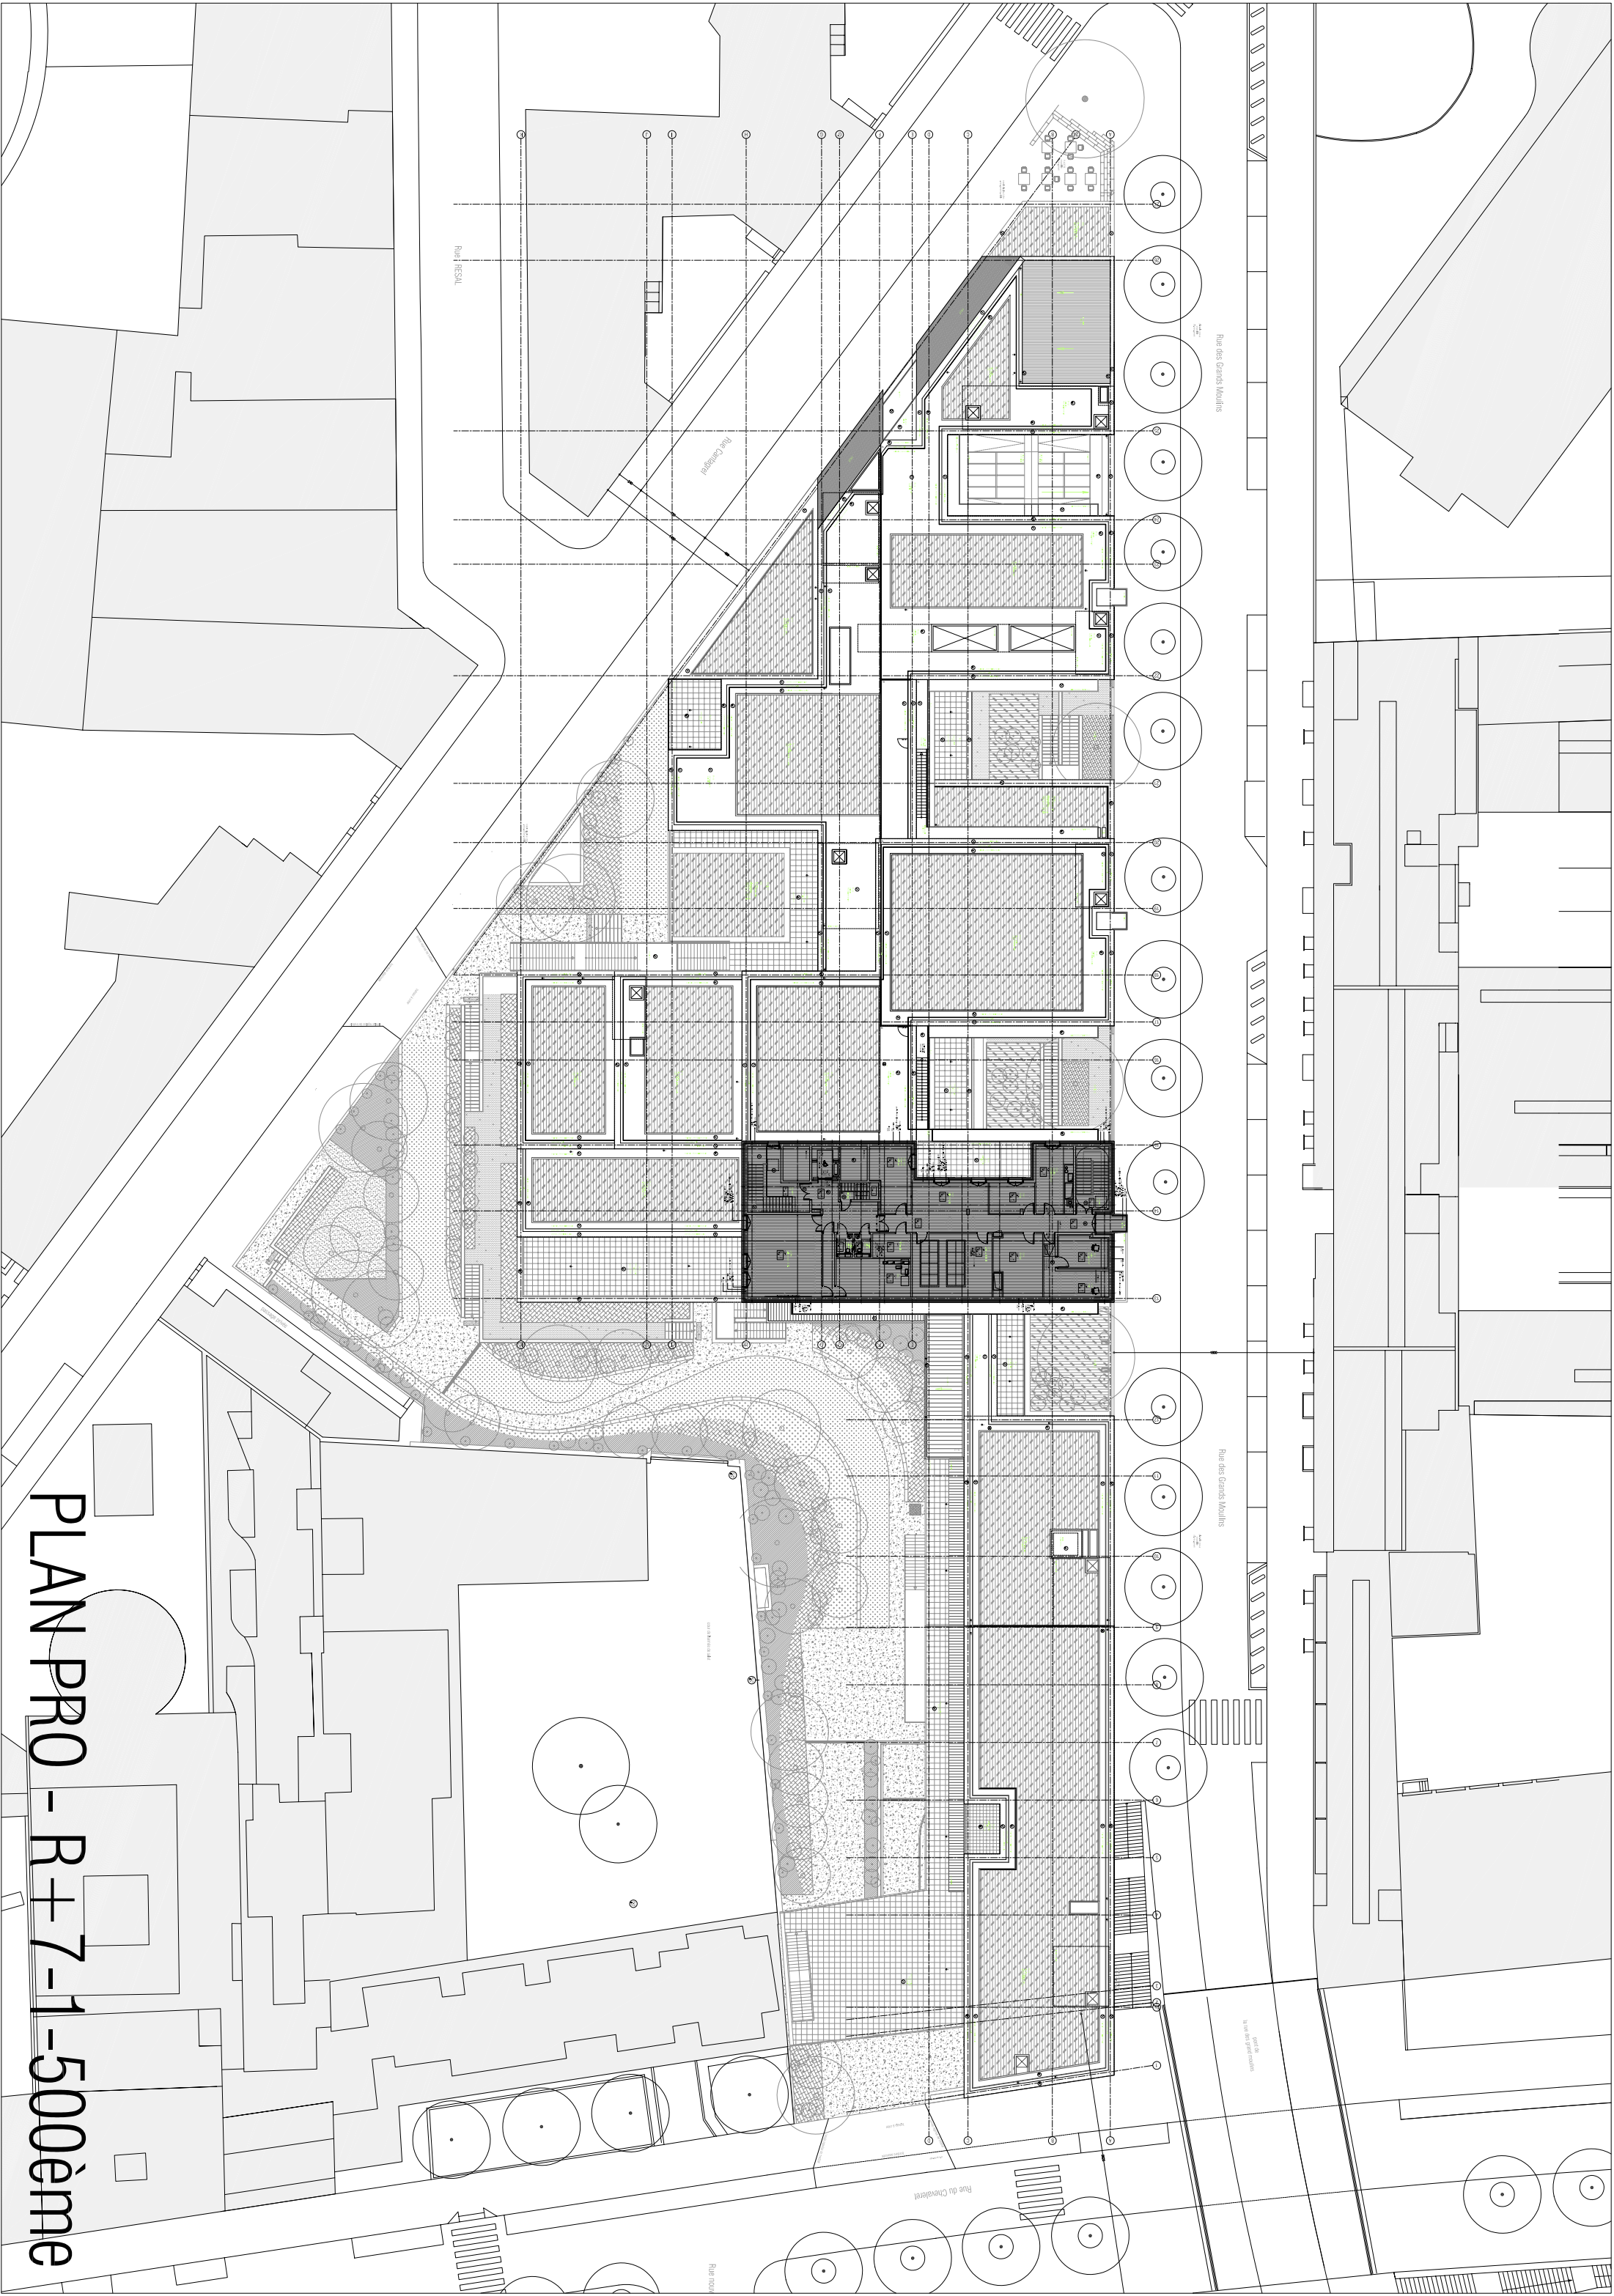

PLAN PRO - R+7-1-500ème