


LOCAL VDI COMMUN (niveau 03 & 02)

P A 2 P3
S (m2) = 29.00
HSP =

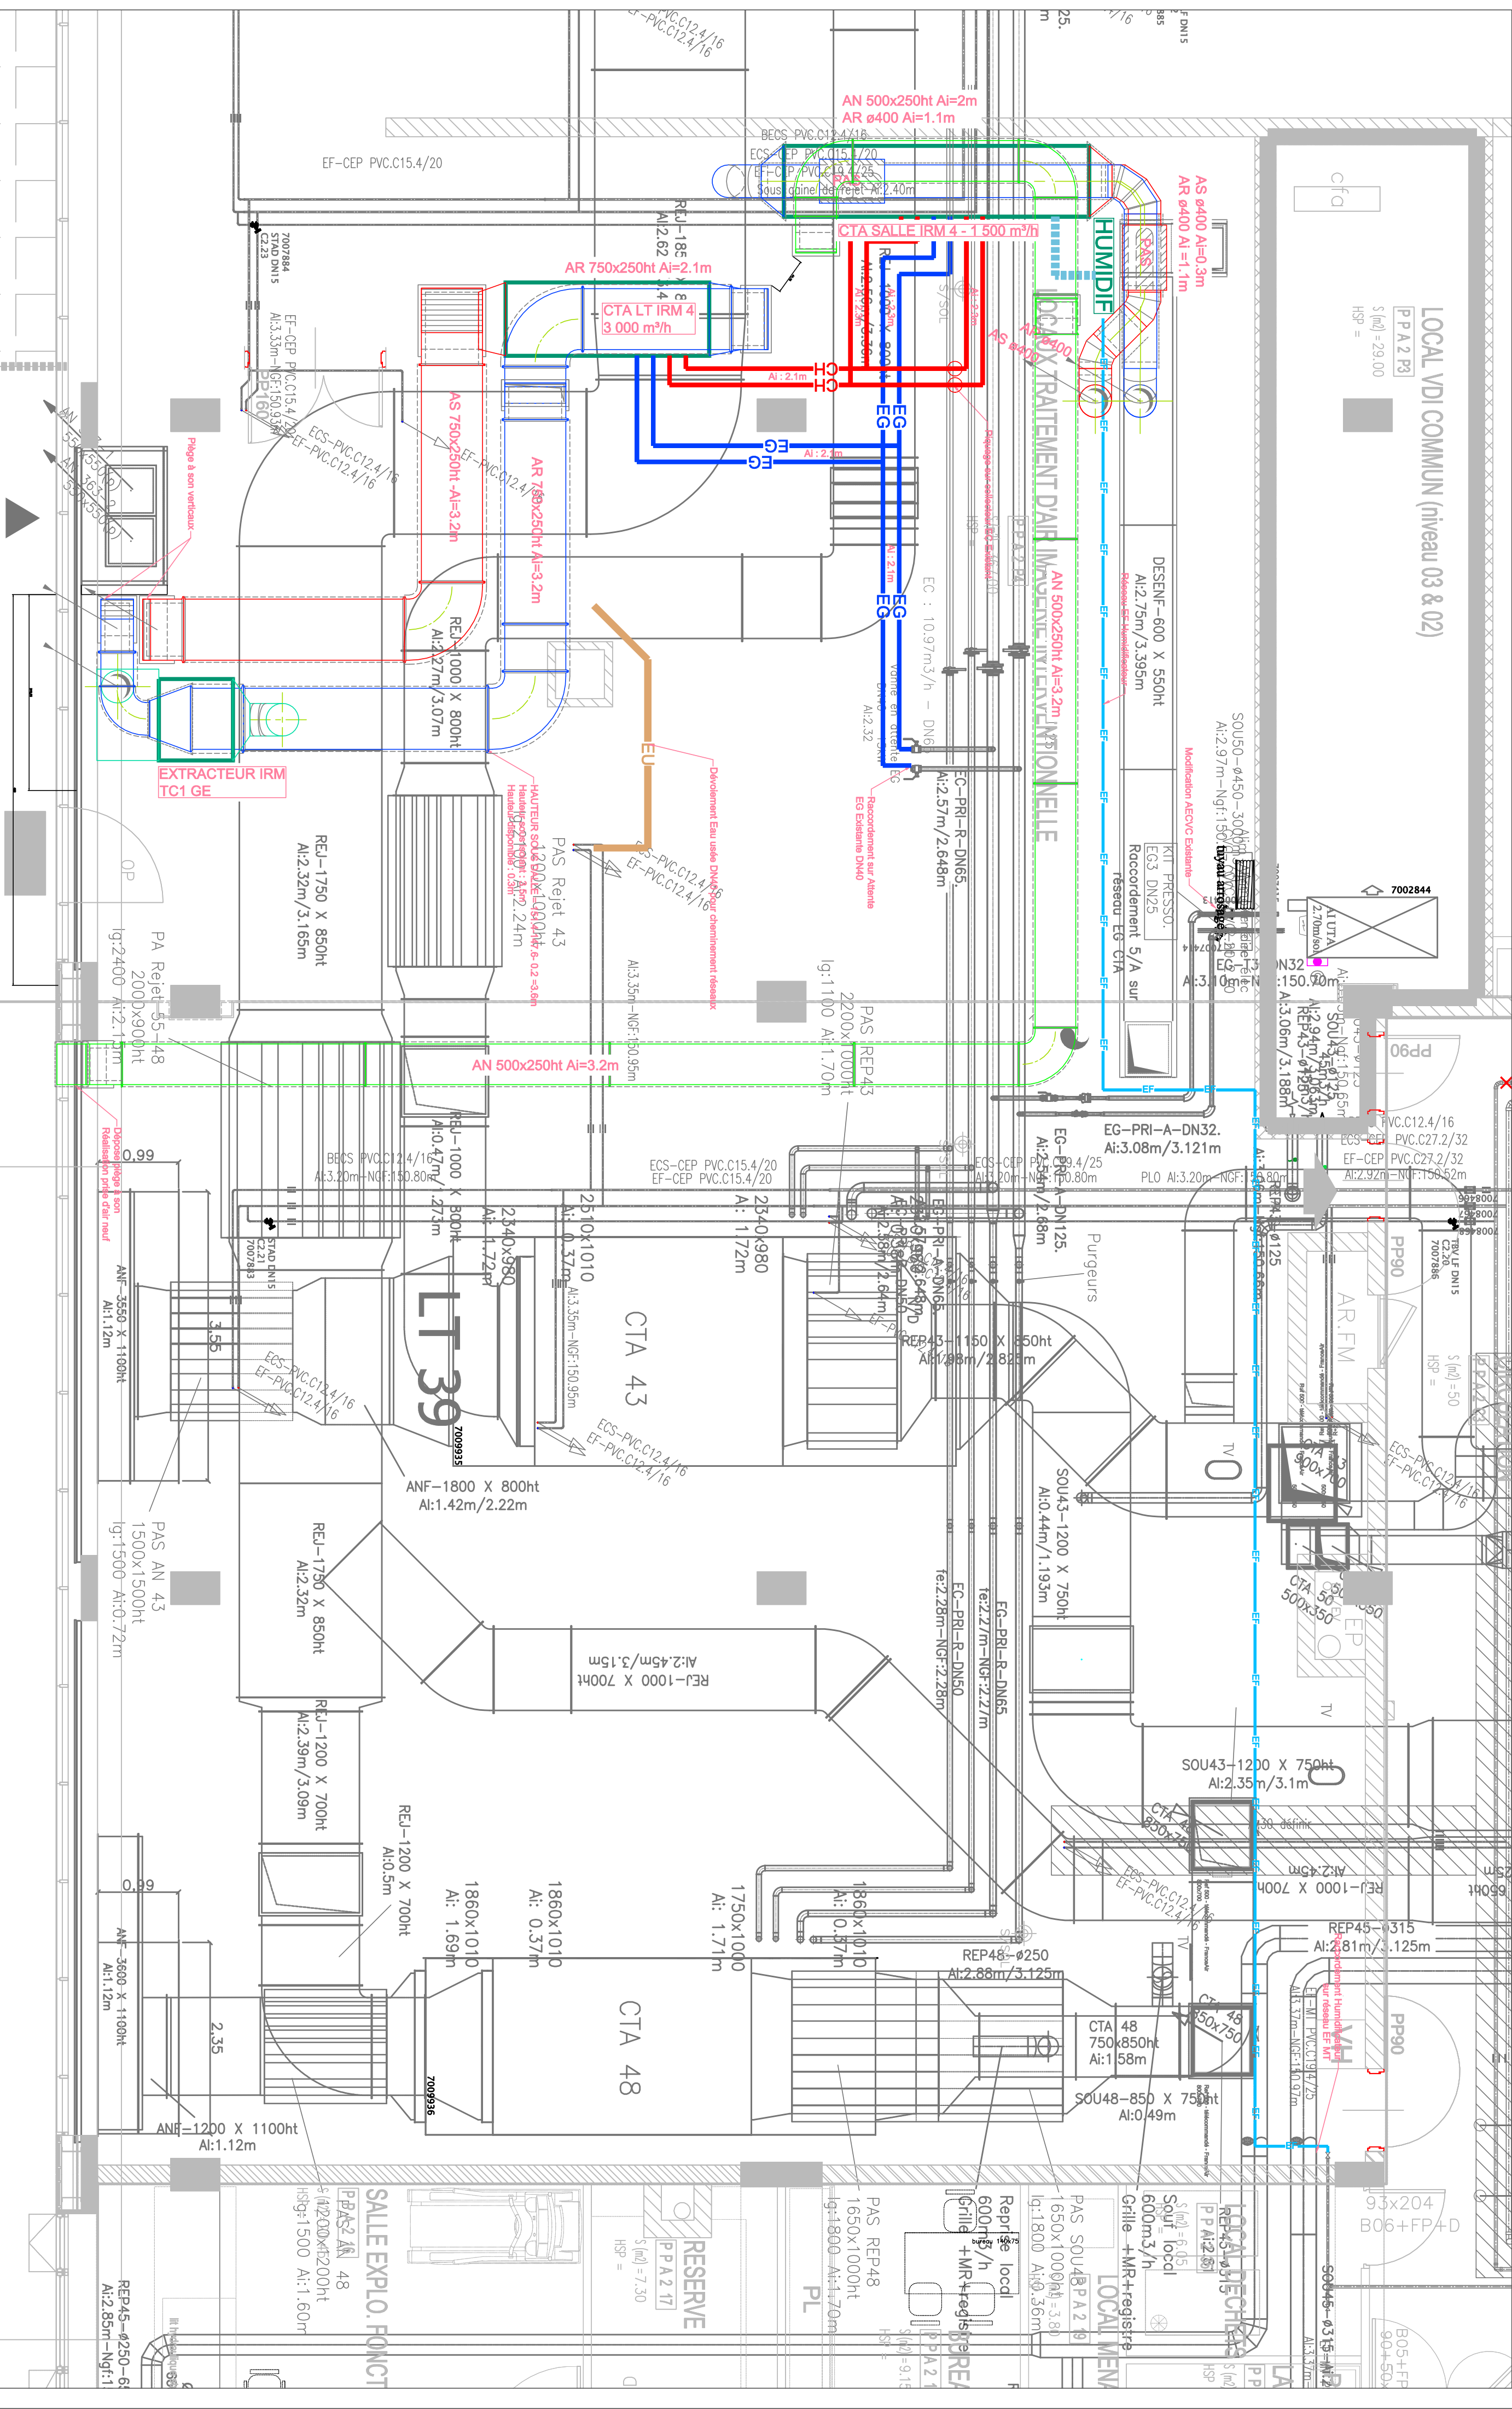

SSERELLE