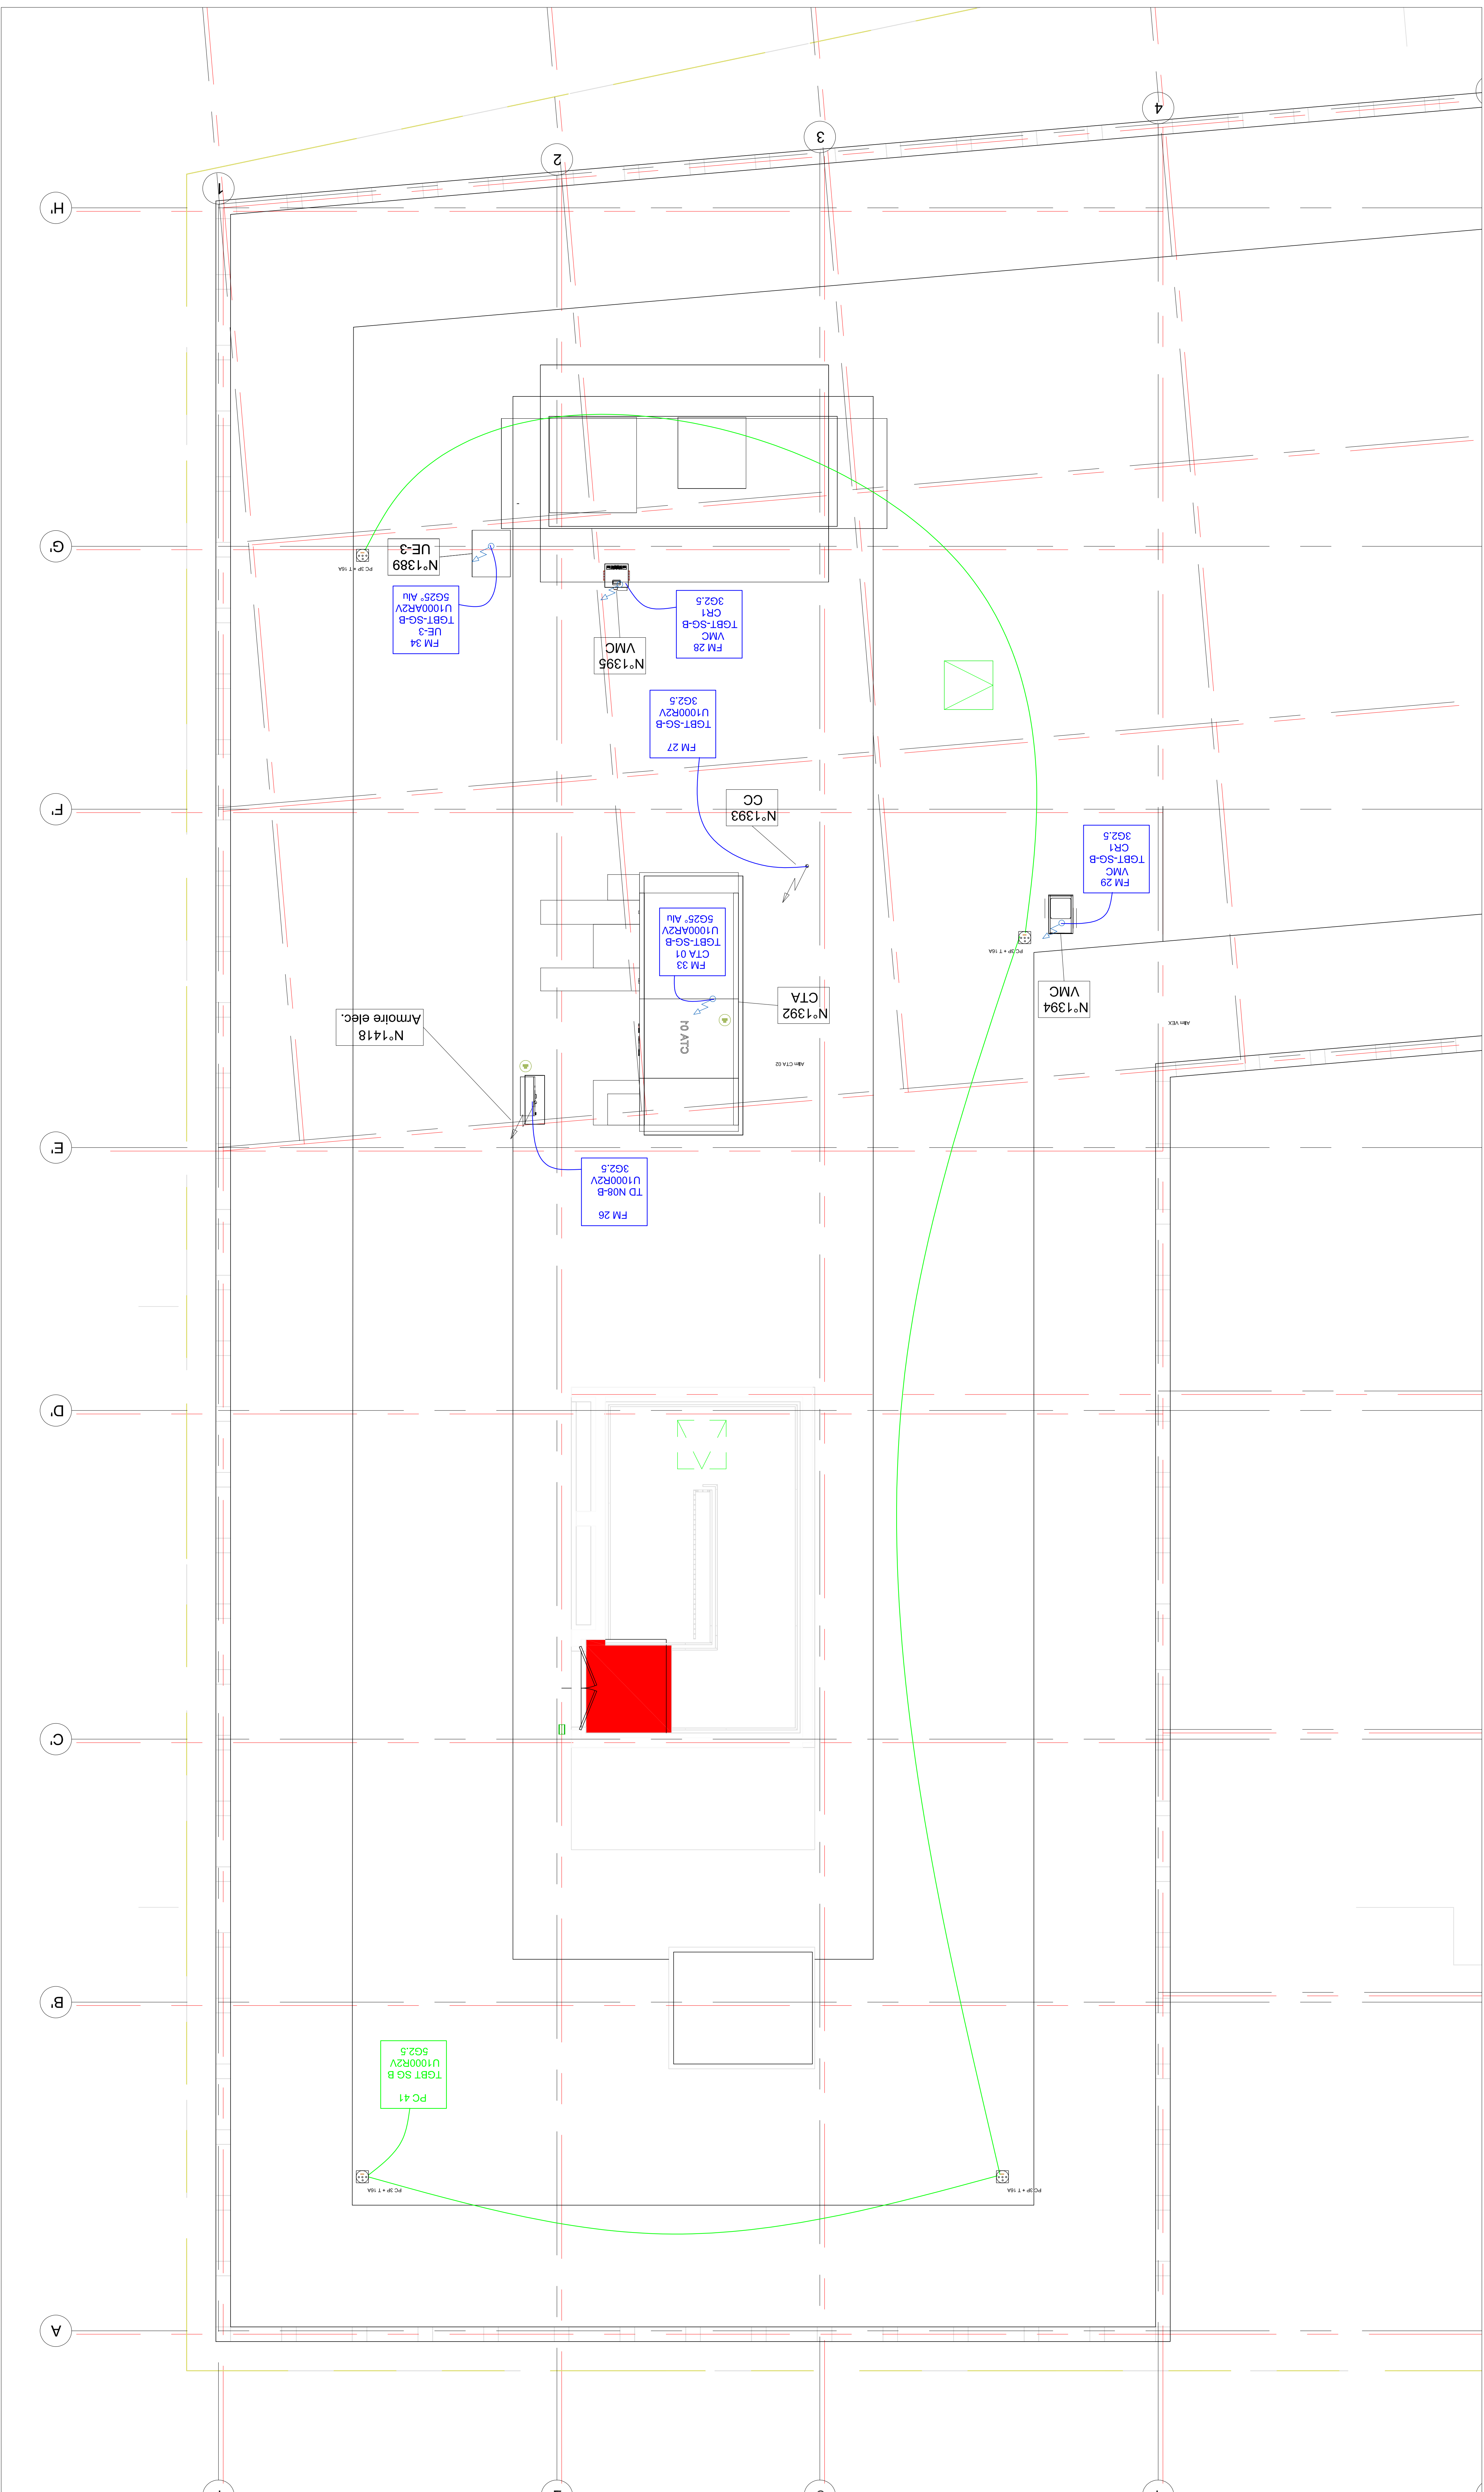
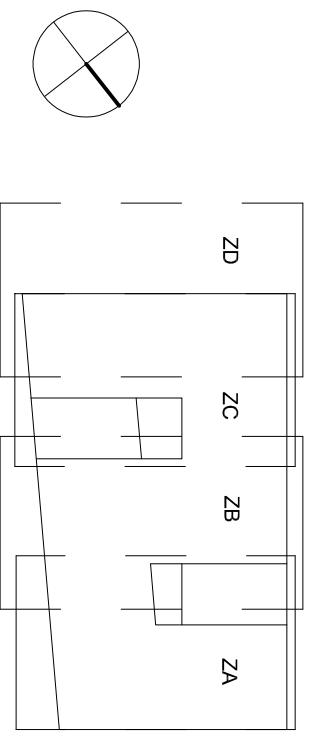


[illegible]

PROJET	BX
AUTEUR	CEG
PHASE	DOE
LOT	ELE
TYPE	PLN
NIVEAU	N09
ZONES	BZ1 000592
N° DOCUMENT	A
INDICE	

[illegible]

PHASE	DOE	DATE: 17/02/2022
PLAN CABLAGE PC-FM ZONE 1 R+9		
FORMULE: 1x30	FORMAT: A0	