


Profil n°: 1

Echelle en X : 1/200

Echelle en Y : 1/200

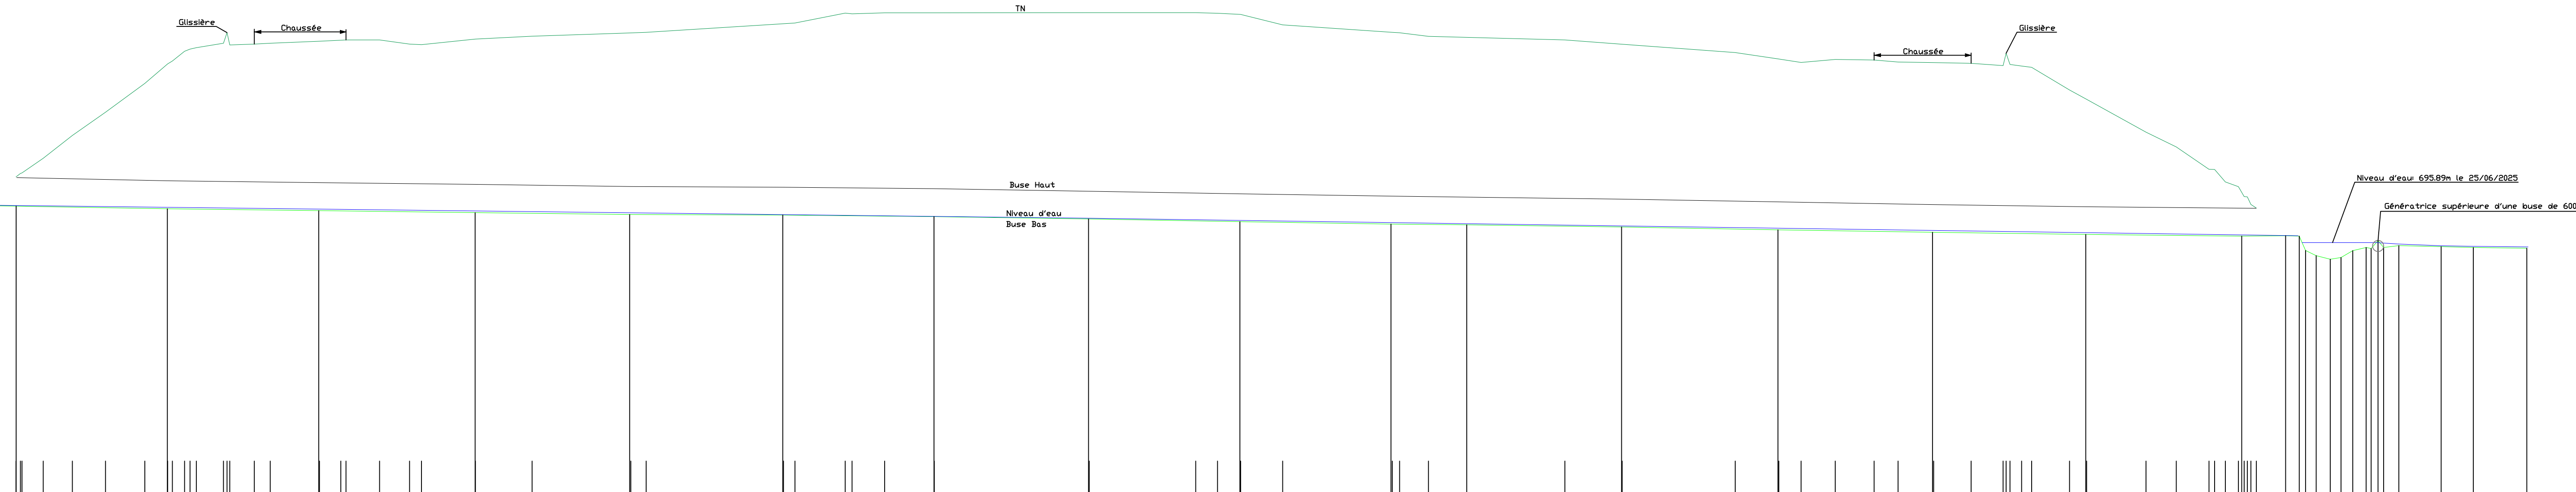

PC : 681.00 m

Numéros des points	1	2	3	4	5	6	7	8	9	10	11	12	13	14	15	16	17	18	19	20	21	22	23	24	25	26	27	28	29	30	31	32	33	34	35	36	37	
Altitude TN							699.57	700.87	702.22	703.59	705.29	706.44	707.40	708.66	709.46	709.46	708.07	708.27	708.31																			
Altitude Buse HAUT							699.73	700.87	702.22	703.59	705.29	706.54	707.40	708.66	709.46	709.46	708.07	708.27	708.31																			
Altitude Niveau d'eau	698.22	698.23					698.11	698.11	698.22																													
Altitude Buse BAS	698.11	698.11	698.14	698.13	698.10	698.07	698.04	697.89	697.78	697.67	697.56	697.52	697.43	697.29	697.13	696.99	696.94	696.82	696.65	696.50	696.38	696.27	696.30	696.27	696.12	695.91	695.42	695.01	694.59	694.17	693.74	693.31	692.88	692.45	692.02	691.59		
Distances cumulées Buse BAS	0.00	5.79	10.09	13.43	15.87	16.66	18.44	27.37	36.30	45.52	54.65	63.68	72.61	81.73	90.66	99.57	104.04	113.18	122.40	131.53	140.57	149.77	152.36	153.54	154.17	155.00	156.33	157.11	157.64	158.04	159.04	161.54	163.43	166.59				
Distances partielles Buse BAS		5.79	4.30	3.34	2.44	0.79	1.78	8.93	8.93	9.23	9.13	9.03	8.92	9.12	8.93	8.91	4.47	9.14	9.22	9.13	9.04	9.21	2.59	0.80	0.63	0.83	0.70	0.78	0.57	0.43	0.90	2.50	1.89	3.16				
Pentes et rampes Buse BAS	PENTE L = 5.79 m P = -0.00 m/m	RAMPE L = 4.30 m P = 0.01 m/m	PENTE L = 3.34 m P = -0.01 m/m	PENTE L = 2.44 m P = -0.01 m/m	PENTE L = 10.71 m P = -0.02 m/m			PENTE L = 27.28 m P = -0.01 m/m			PENTE L = 9.03 m P = -0.00 m/m	PENTE L = 8.92 m P = -0.01 m/m	PENTE L = 9.12 m P = -0.02 m/m	PENTE L = 8.93 m P = -0.02 m/m	PENTE L = 8.91 m P = -0.02 m/m	PENTE L = 4.47 m P = -0.01 m/m	PENTE L = 9.14 m P = -0.01 m/m		PENTE L = 9.22 m P = -0.02 m/m		PENTE L = 9.13 m P = -0.01 m/m	PENTE L = 9.21 m P = -0.01 m/m		RAMPE L = 2.59 m P = 0.01 m/m	PENTE L = 0.80 m P = -0.02 m/m	PENTE L = 0.63 m P = -0.02 m/m	PENTE L = 0.83 m P = -0.02 m/m	PENTE L = 0.70 m P = -0.02 m/m	PENTE L = 0.78 m P = -0.02 m/m	PENTE L = 0.57 m P = -0.02 m/m	PENTE L = 0.43 m P = -0.02 m/m	PENTE L = 2.50 m P = -0.02 m/m	PENTE L = 3.16 m P = -0.01 m/m					