


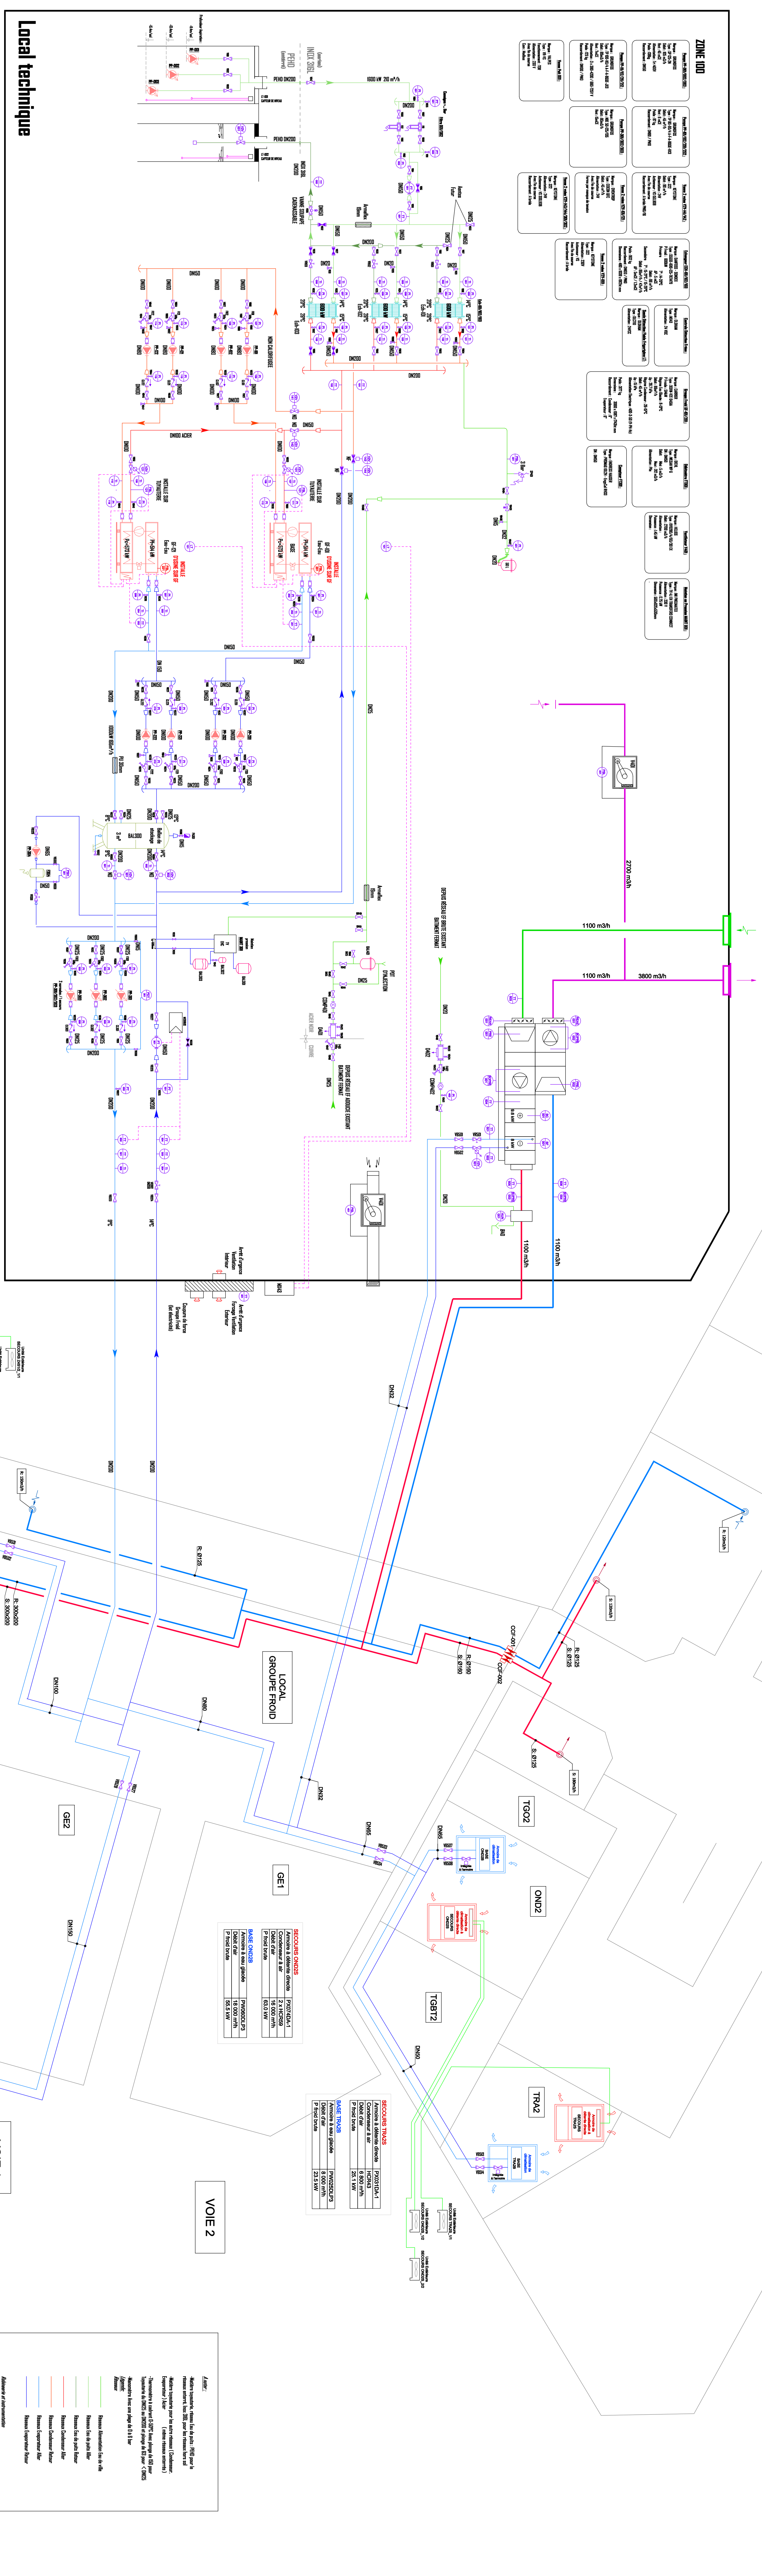

Local technique




[illegible]