



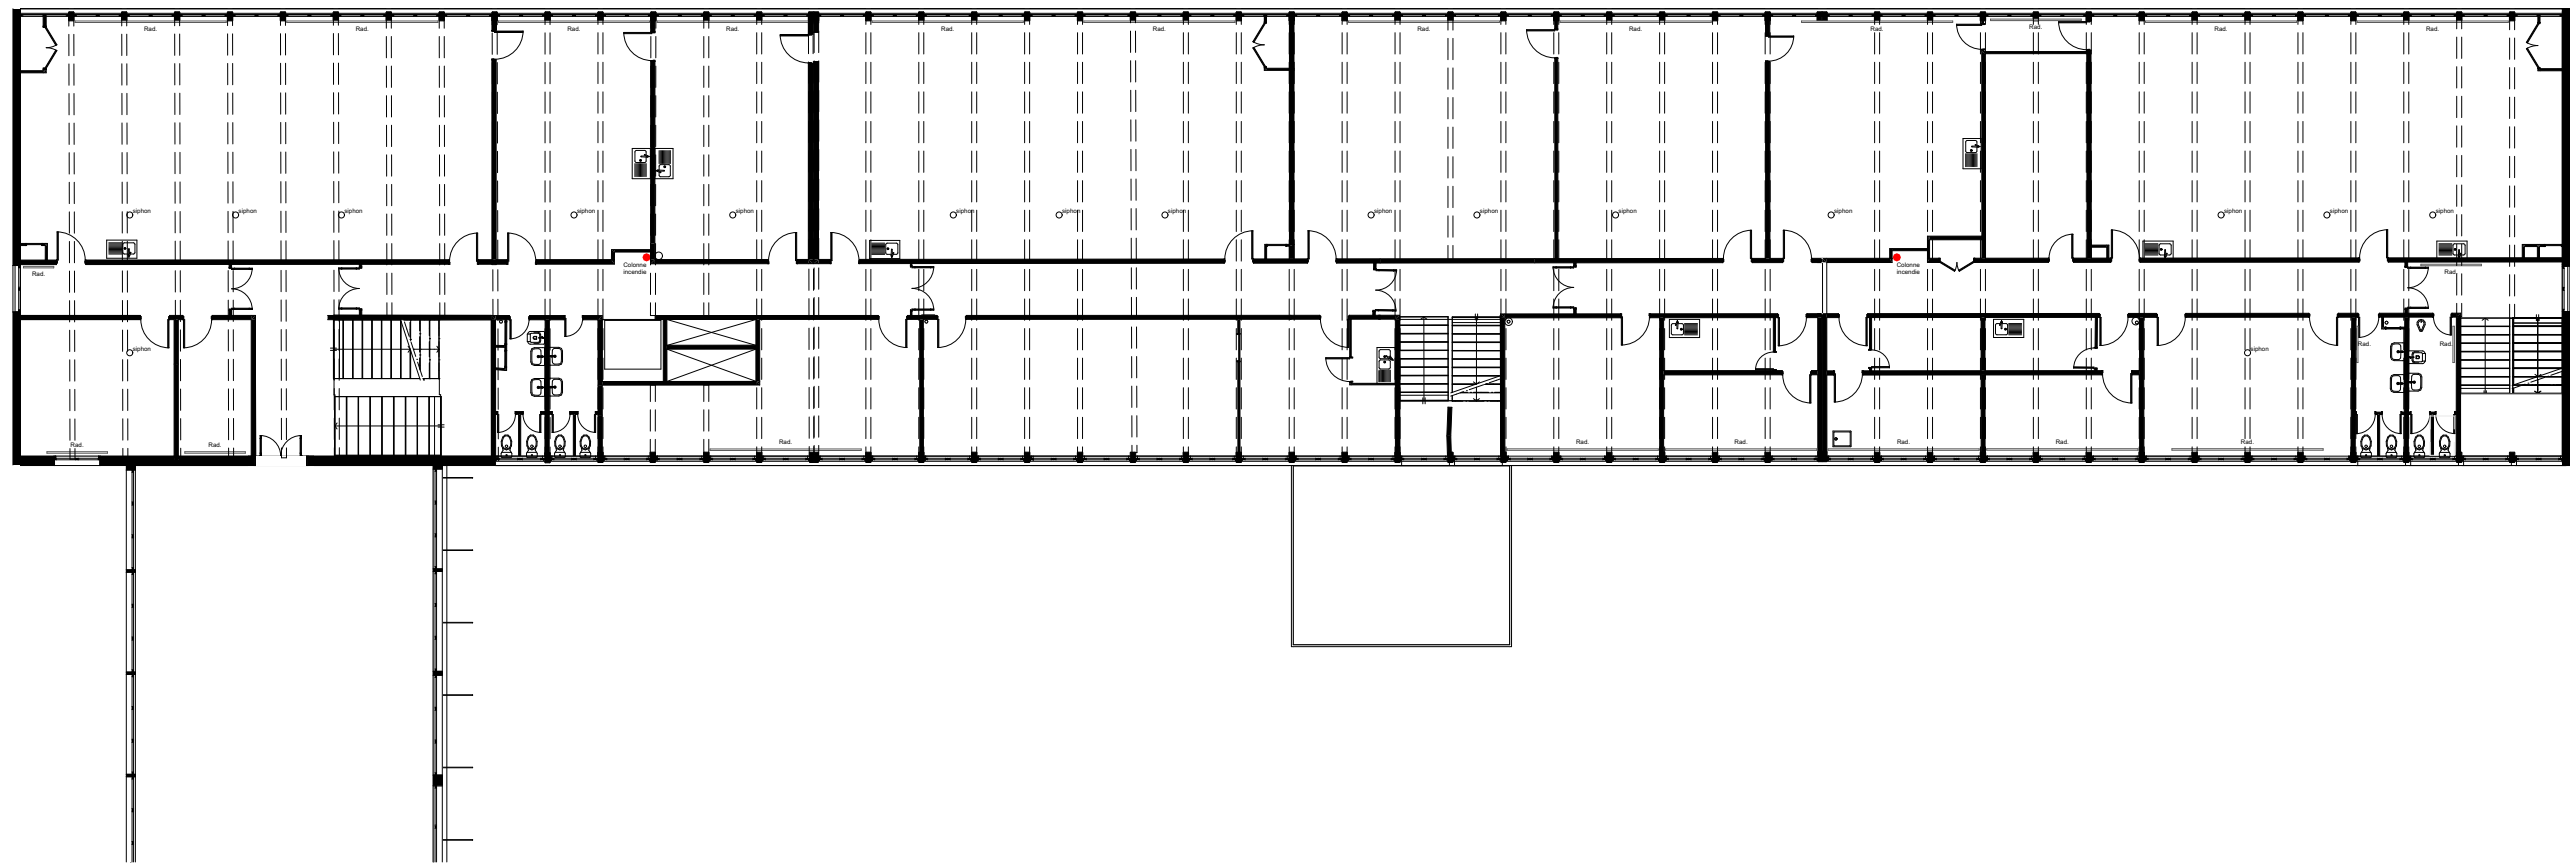

PLAN R+2 - EDL

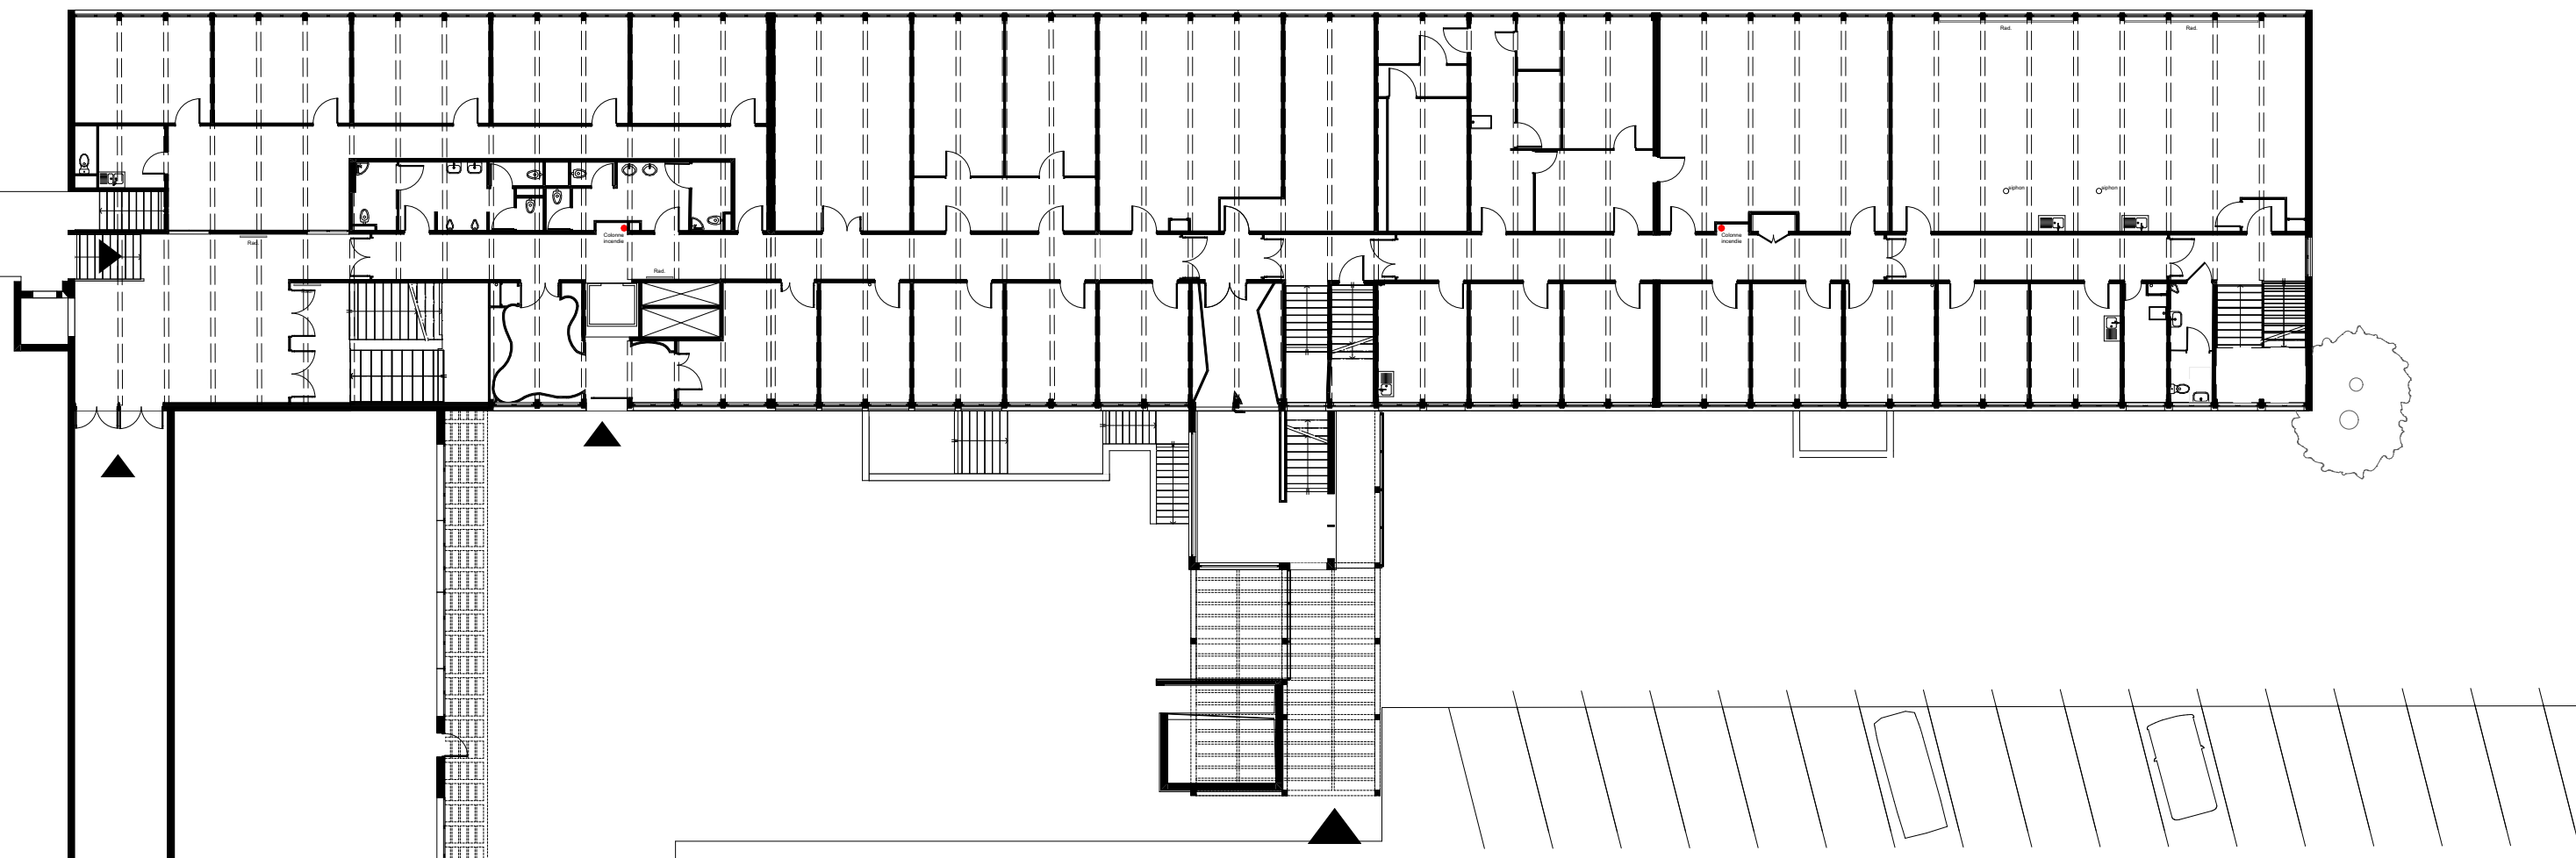

PLAN R+1 - EDL

