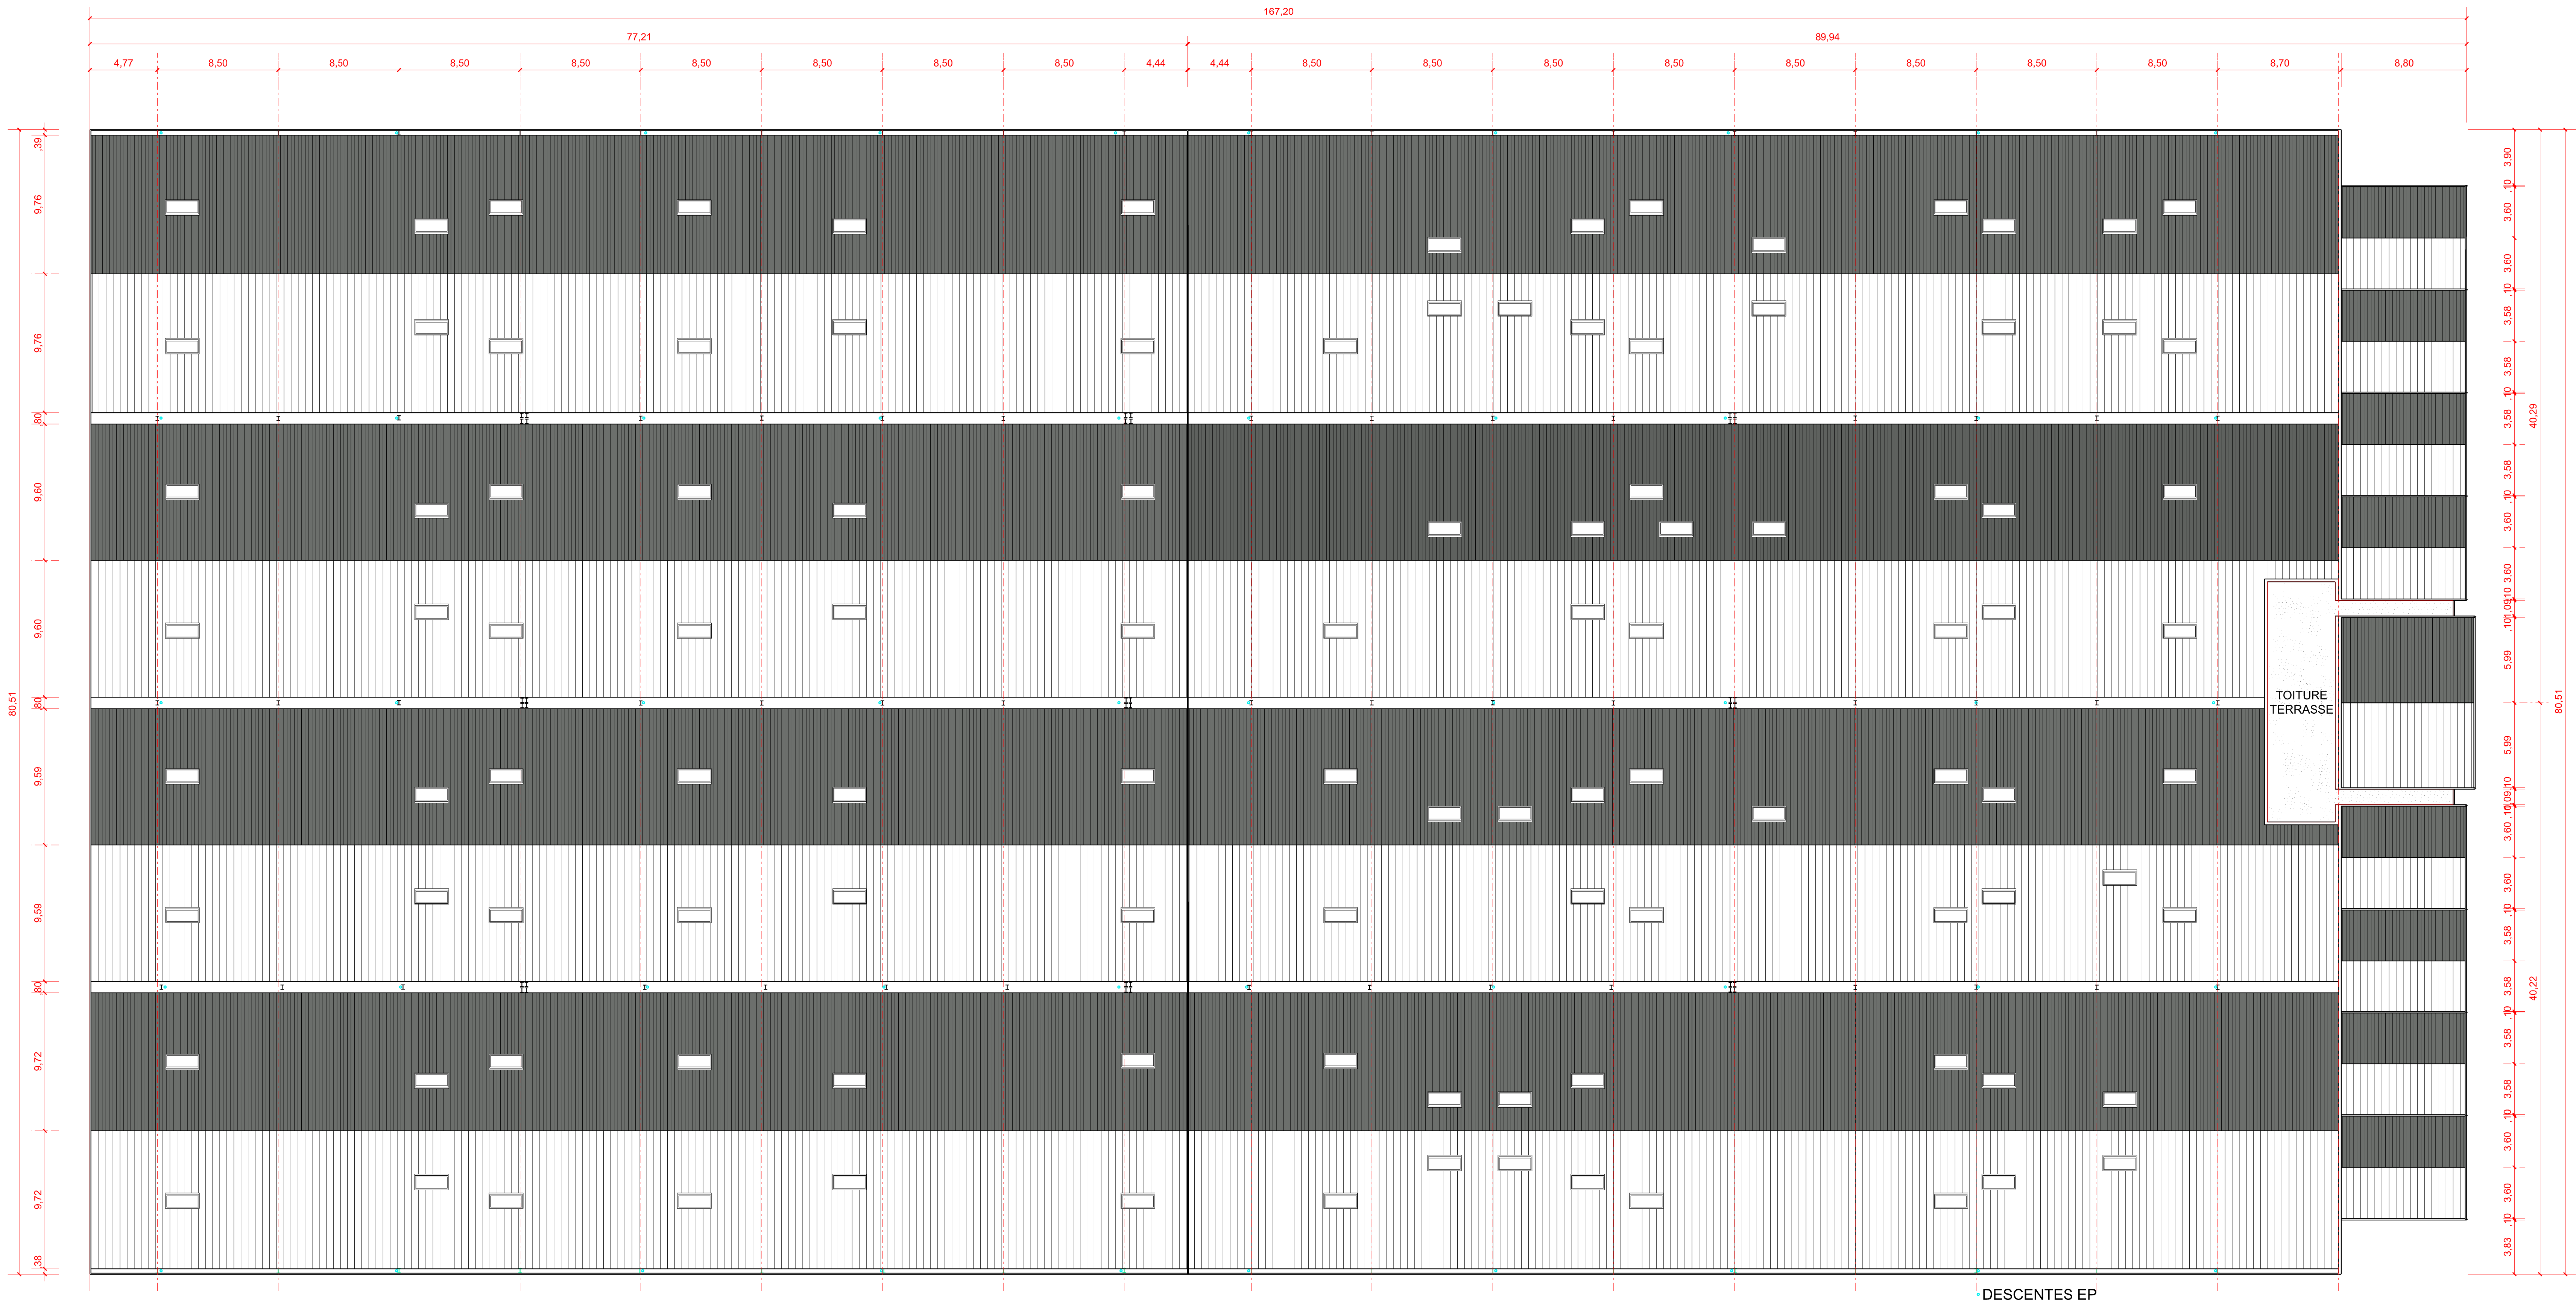


Plan de Toiture
Echelle: 1/200e