
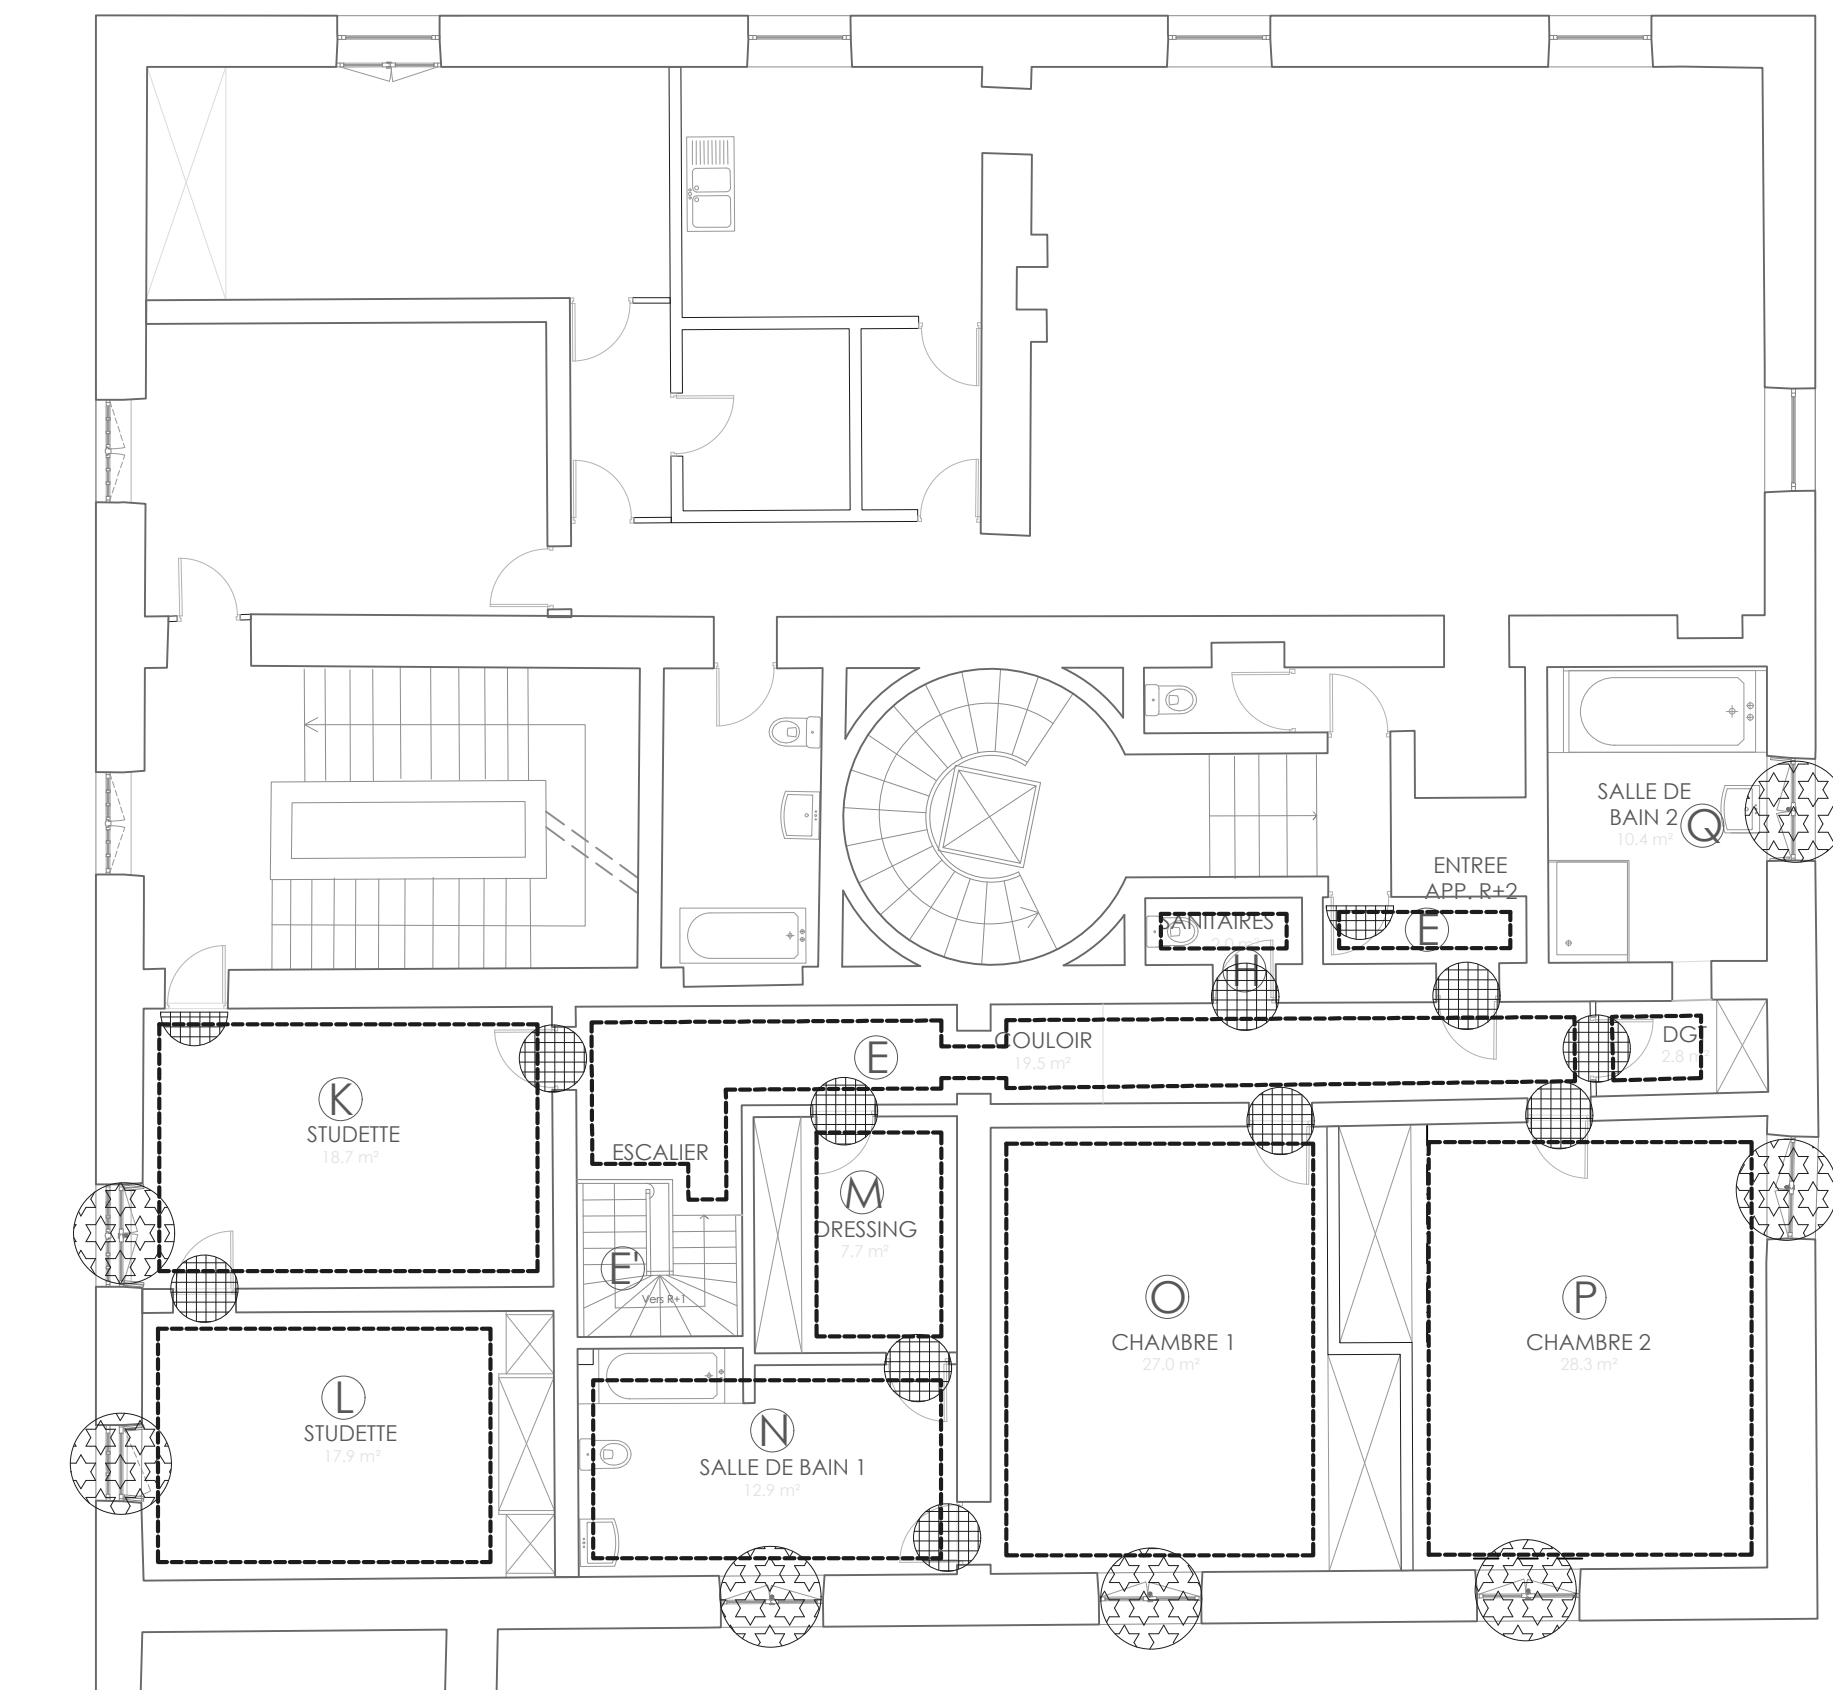


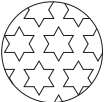

-  PORTES (1 FACE)
-  PORTES (2 FACES)
-  FACES INTERIEURES MENUISERIES
VOLETS (2 faces)
TABLETTES ET RADIATEURS
-  PLINTHES