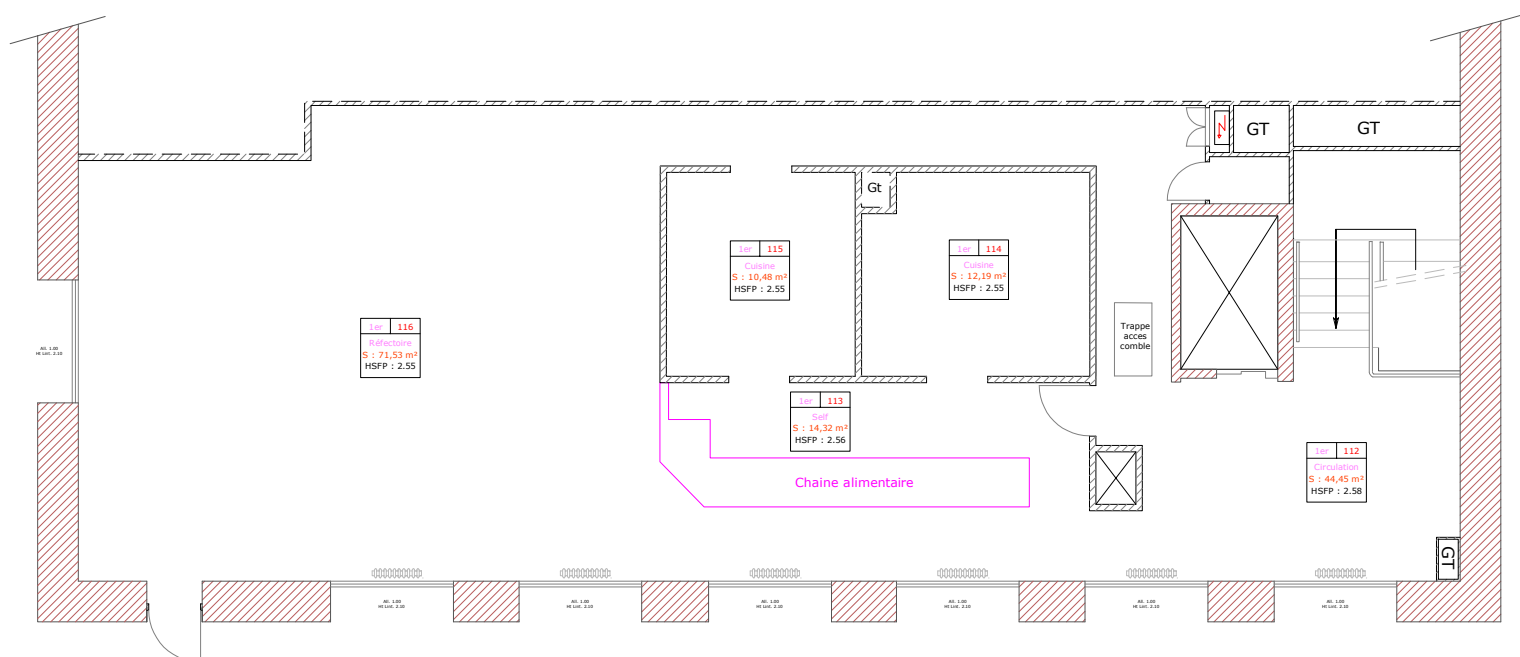


cantine