


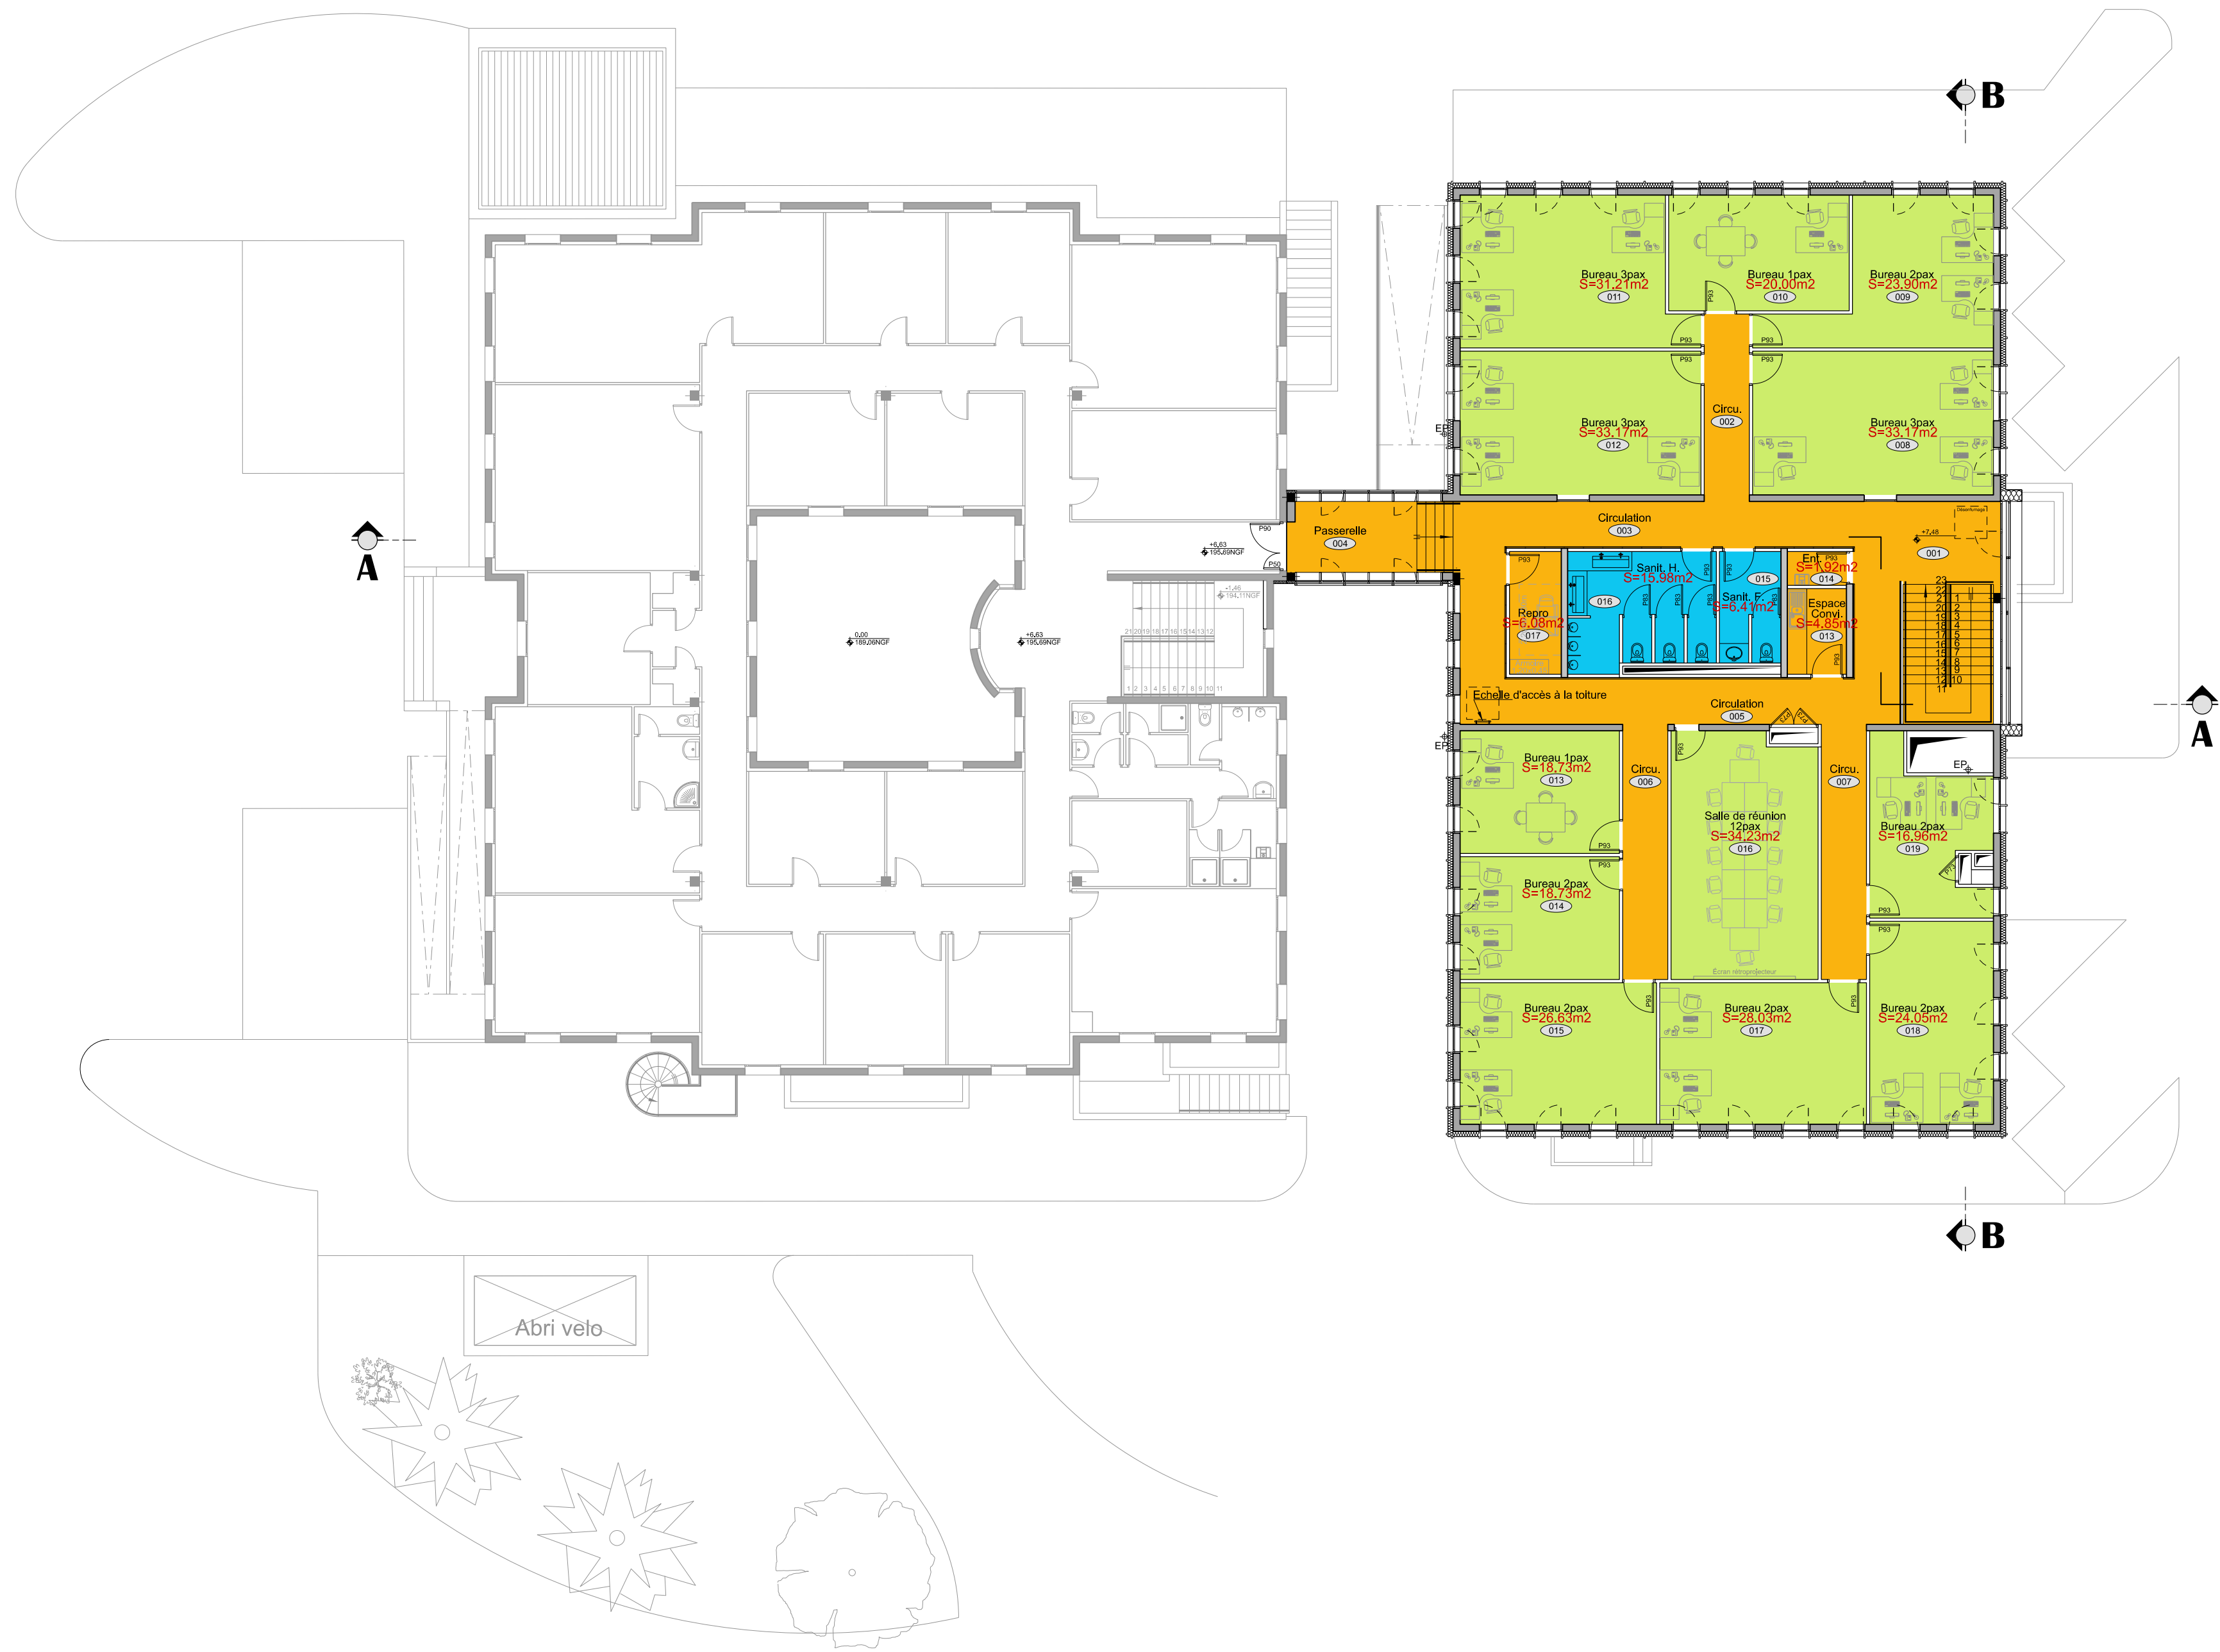



LEGENDE

	GC1
	GC2
	GC3
	Peinture anti-poussière



Sauvagnon (64)
Quartier BOITEUX - Pau
Extension du bâtiment 0203

Plan des niveaux
Revêtements de sols
Etat futur



SID Sud-Ouest



Caserna PELLEPORT
9 rue de Cursol - 33000 BORDEAUX

223 rue de Bègles - CS 21 152
33068 BORDEAUX Cedex

TOUS DIRECTION IN/ESTISSE

Bureau Maitrise d'Oeuvre
de BORDEAUX

D - M. BOTTE Stéphane 05.57.8

[illegible]