


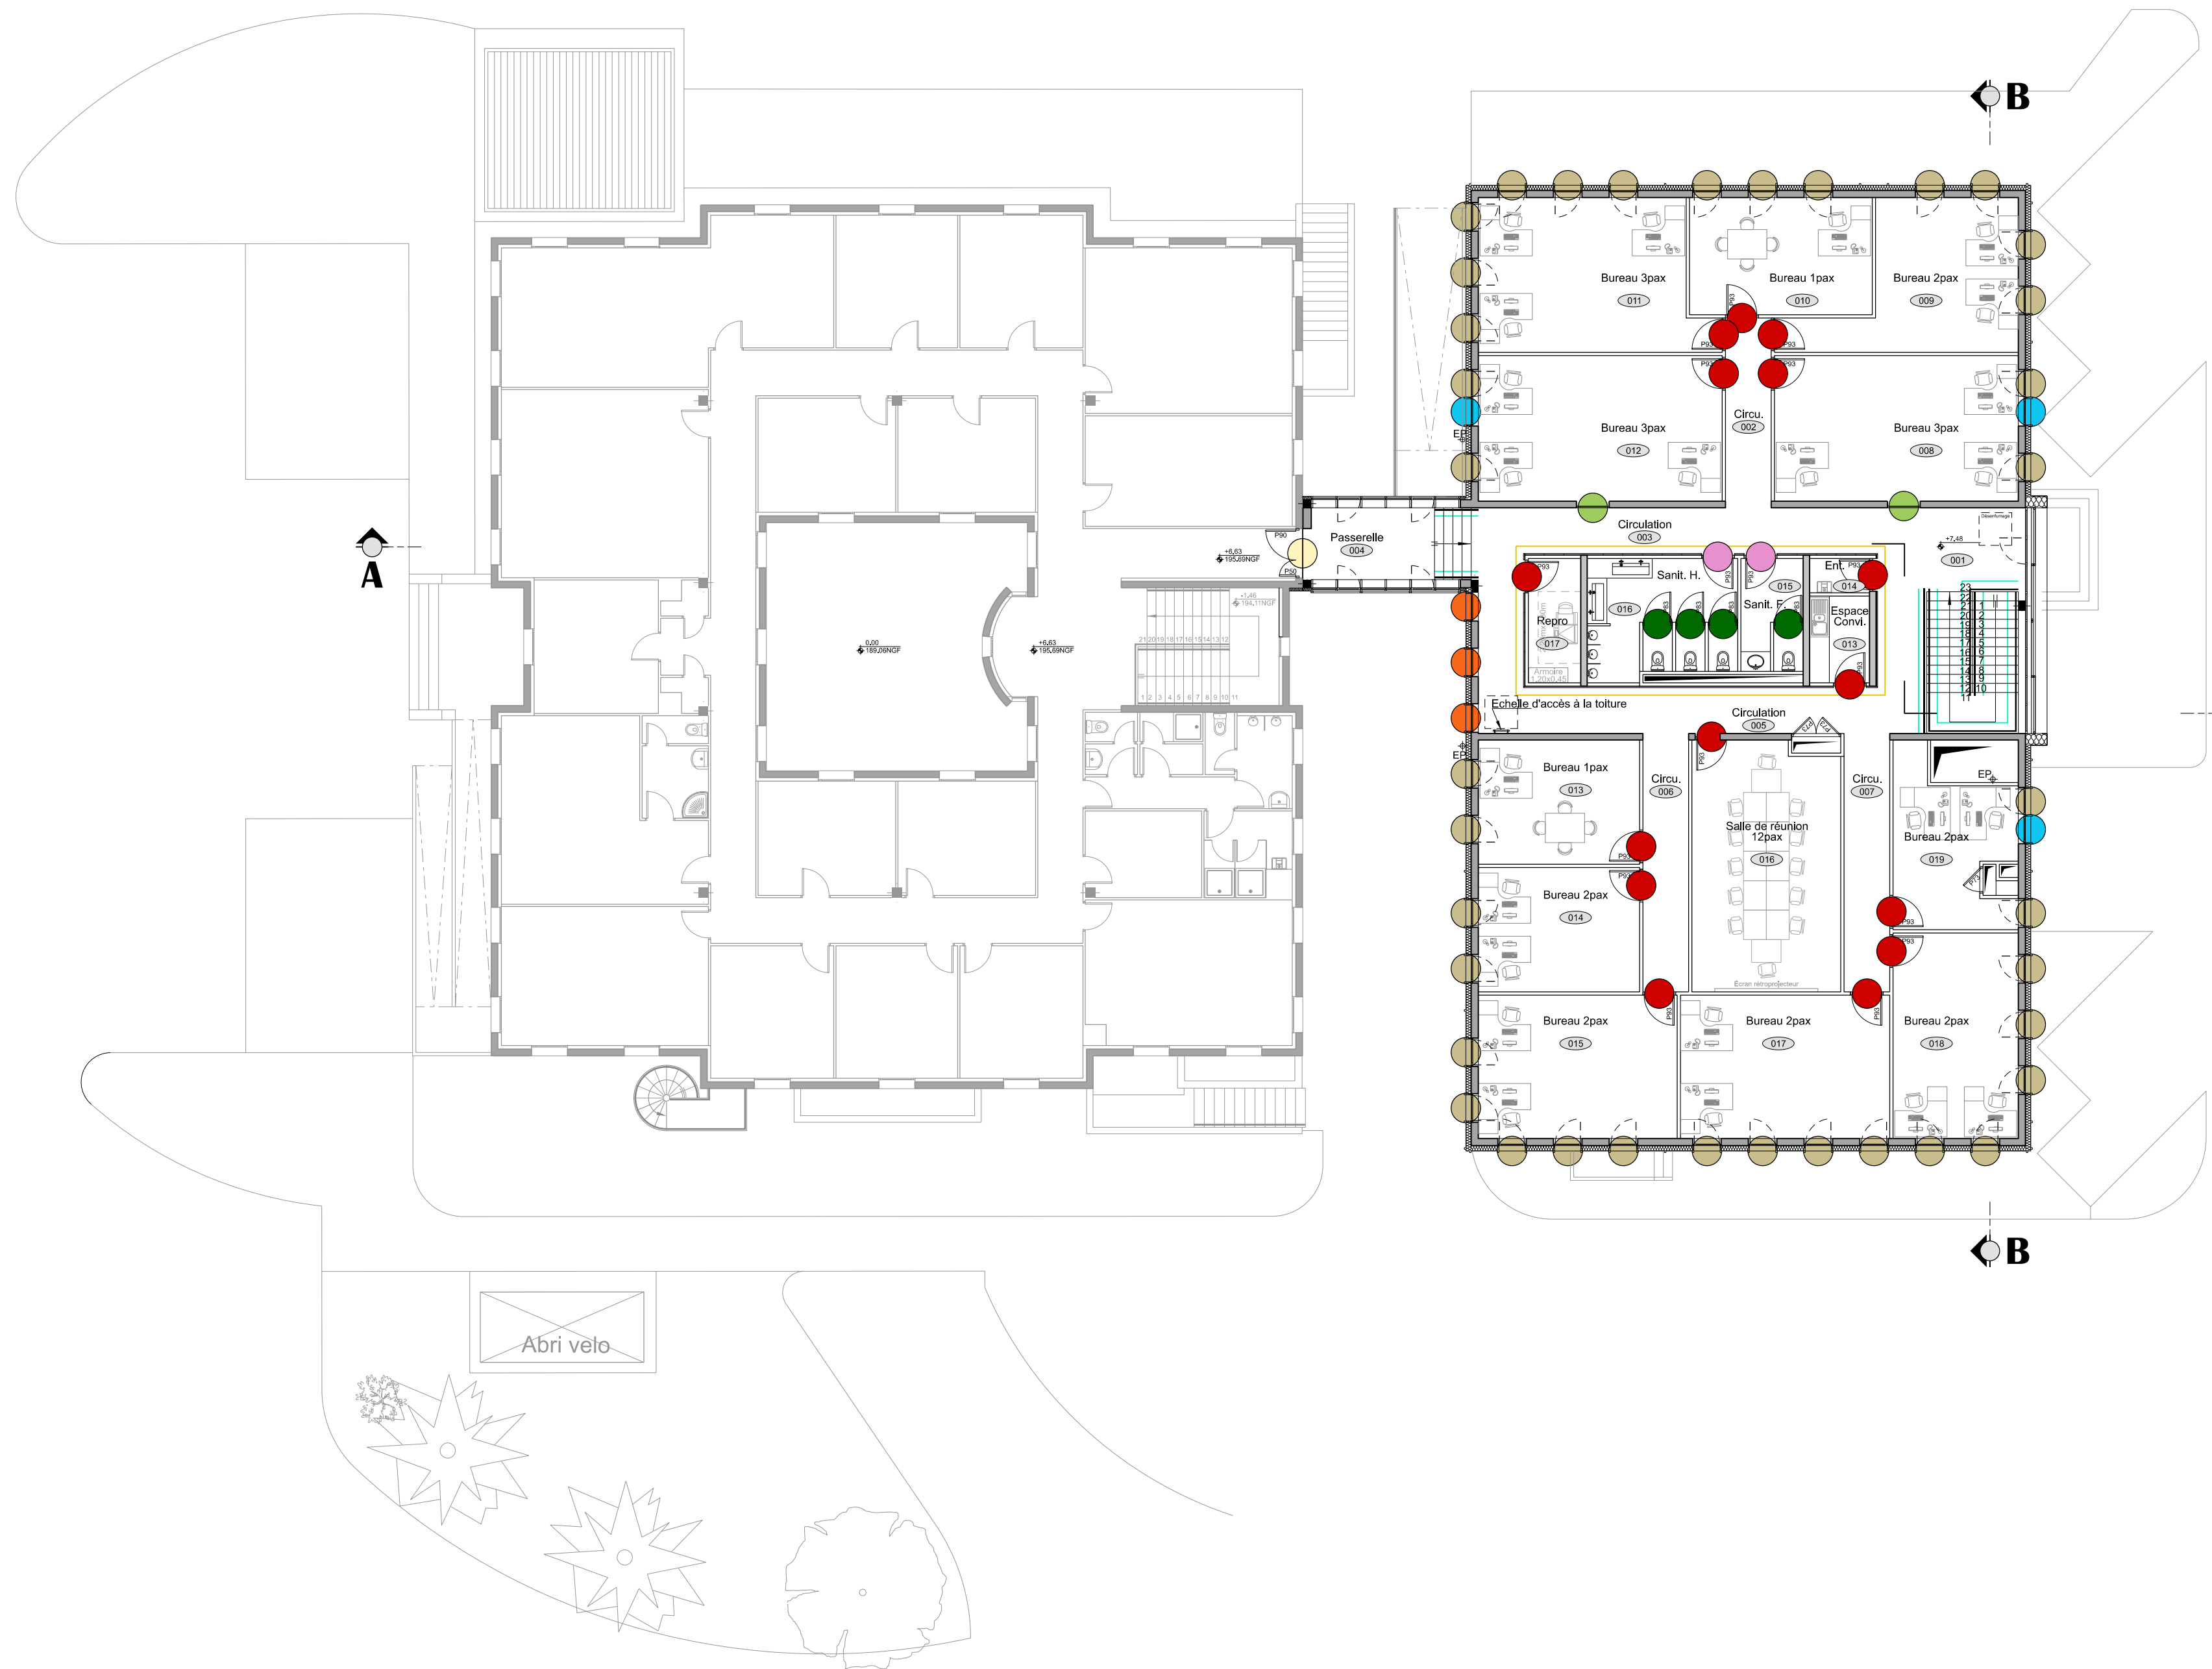






Legend:

- CH1 (Light Blue)
- CH2 (Light Green)
- FS1 (Orange)
- FA1 (Light Brown)
- PAC1 (Magenta)
- PAC2 (Pink)
- PB1 (Red)
- PB2 (Yellow)
- PB3 (Purple)
- PB4 (Dark Green)
- PRE1 (Dark Blue)
- PRE2 (Light Yellow)
- PRE3 (Yellow)
- PRE4 (Brown)
- Garde corps (Light Blue line)
- Main courante (Light Blue line)
- Panneaux à claire voie (Yellow line)



**MINISTÈRE
DES ARMÉES
ET DES ANCIENS
COMBATTANTS**

*Liberté
Égalité
Fraternité*

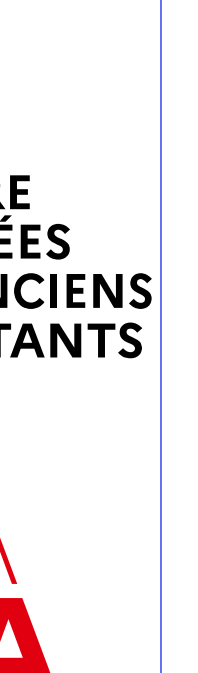

**Sauvagnon (64)
Quartier BOITEUX - Pau**
Extension du bâtiment 0203



**Secrétariat général
pour l'administration**

**Plan des niveaux
Meuniserie (ST03/ST04)**
Etat futur



Système d'Information de la Défense

SID Sud-Ouest



Gauche PELLOPOT
9 rue de Cursul - 33000 BORDEAUX

323 rue de Bégues - CS 21 152
33009 BORDEAUX Cedex

D.C.E.			
Inv.	Date	Modifications	Chargé d'étude
..	..		..

CONCEPTION	MAÎTRISE D'ŒUVRE	Nom du fichier :
Chargé de maîtrise d'œuvre en Bâtiment : CCE - M. BOITE Stéphane - 05.57.85.15.72		N°_N°_P17.dwg

SOUS-DIRECTION INVESTISSEMENT
Bureau Maîtrise d'Œuvre de Bordeaux
de BORDEAUX

Chef du pôle Maîtrise d'Œuvre de Bordeaux :
ICDD - M. BOITE Stéphane 05.57.85.15.72

IDENTIFICATION DE LA FICHE	NUMÉRO DU COMPOSANT	TYPE PLAN	INDICE
Ident. Operation	Retention du fichier		...