




Projet

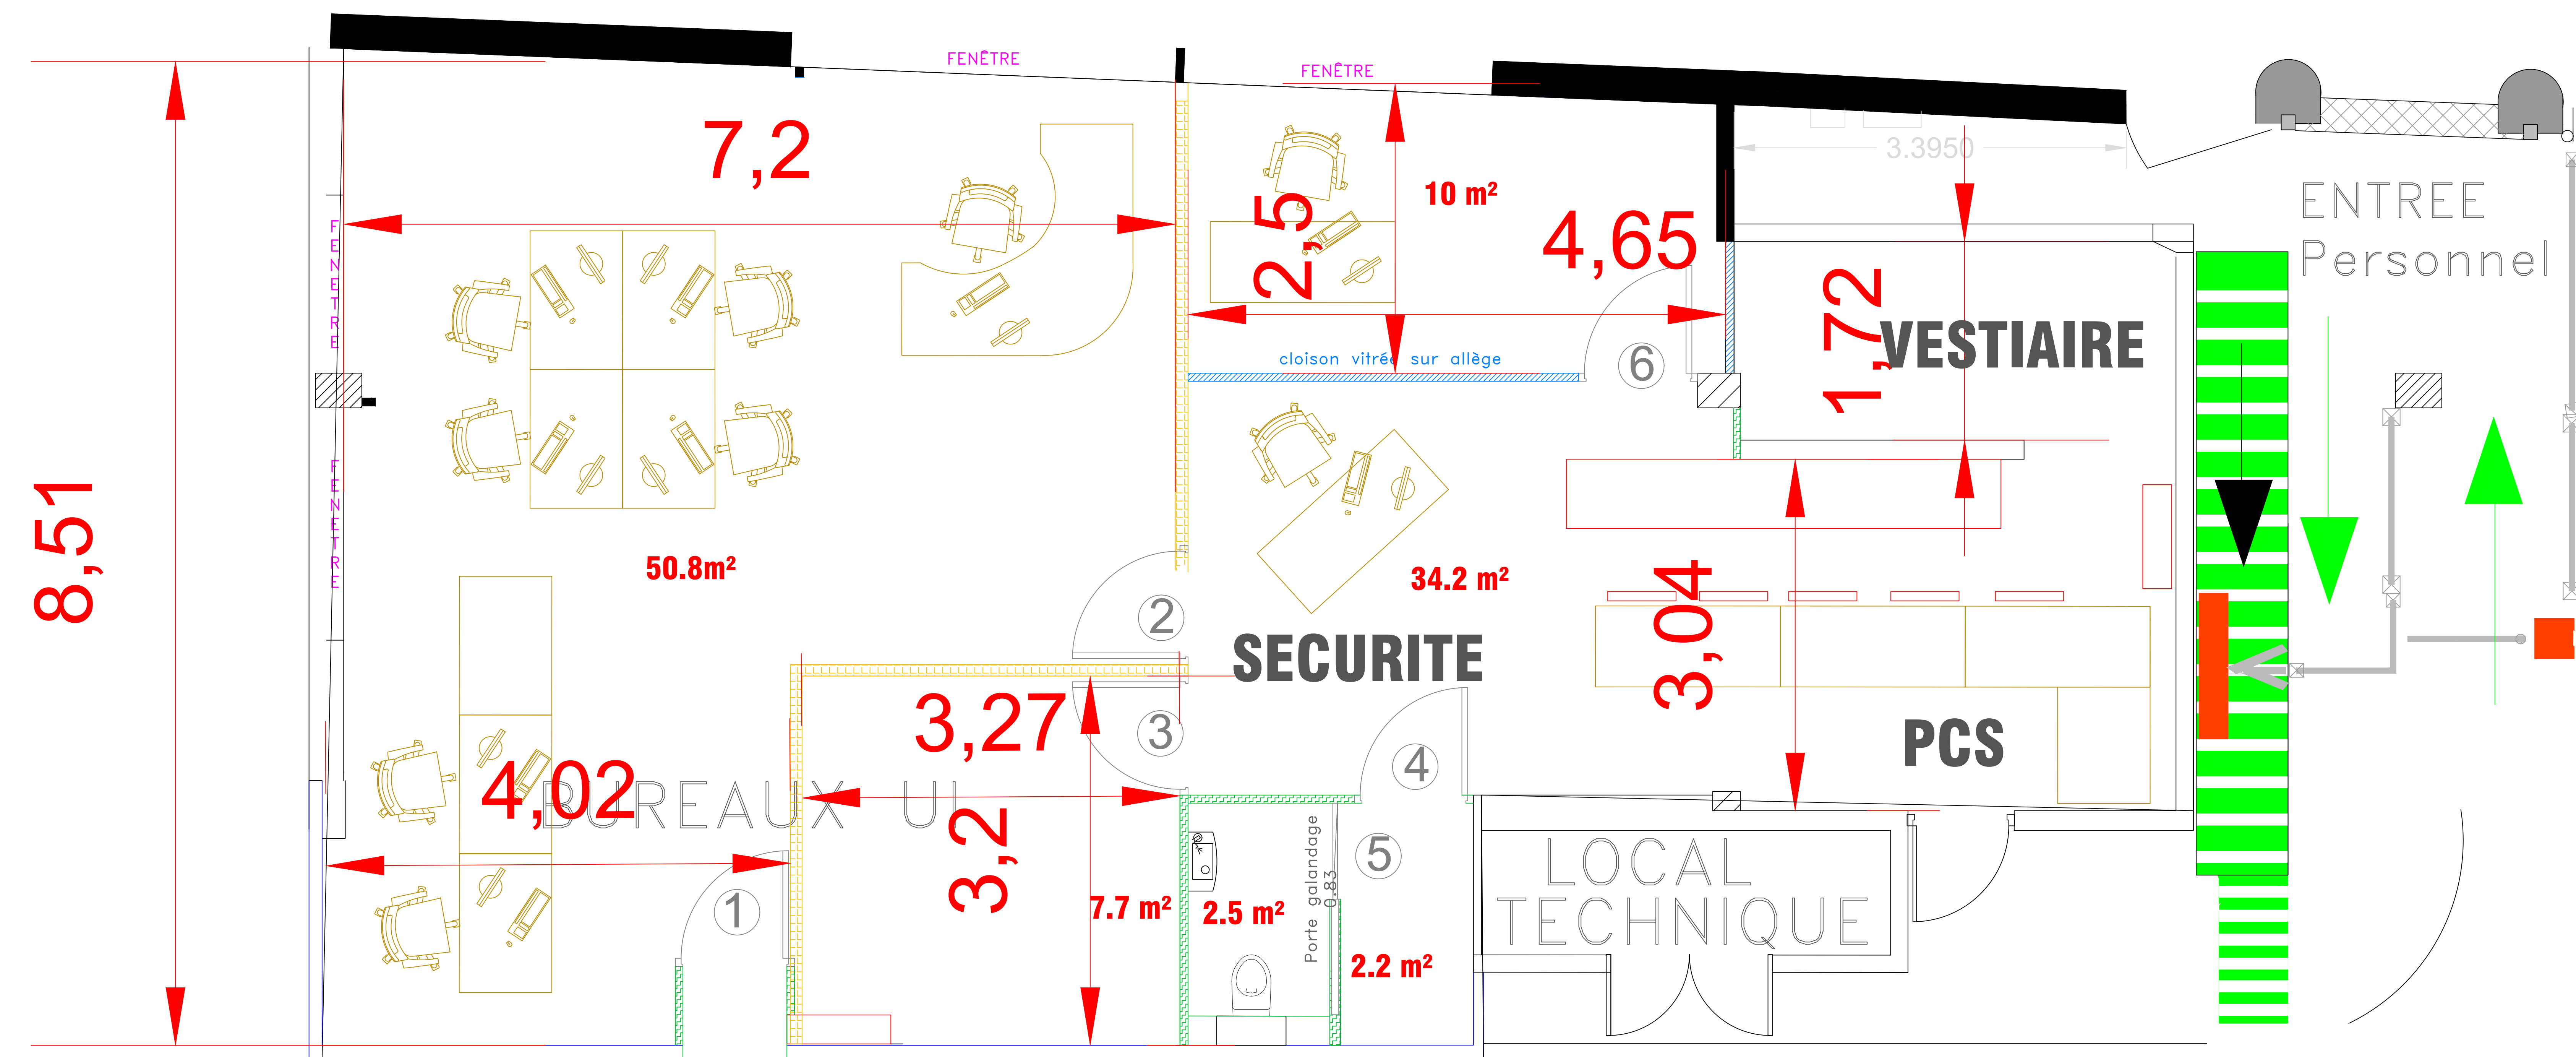


LEGENDE

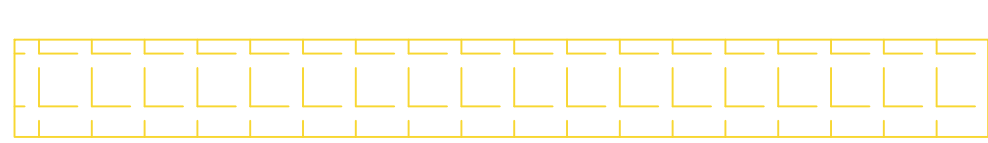

Cloison CF 1 H(EI60) - 98/48

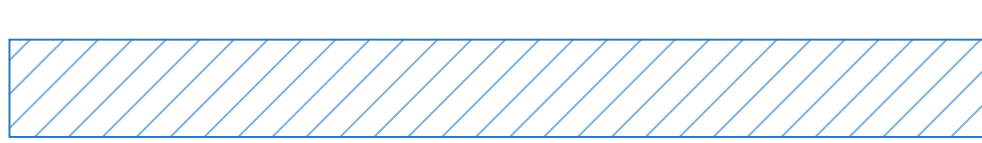

Cloison amovible

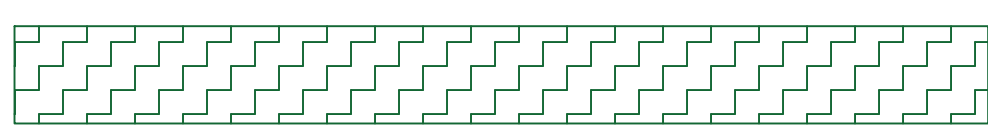

Cloisons sanitaire - cloisons 72/48