



Démolition

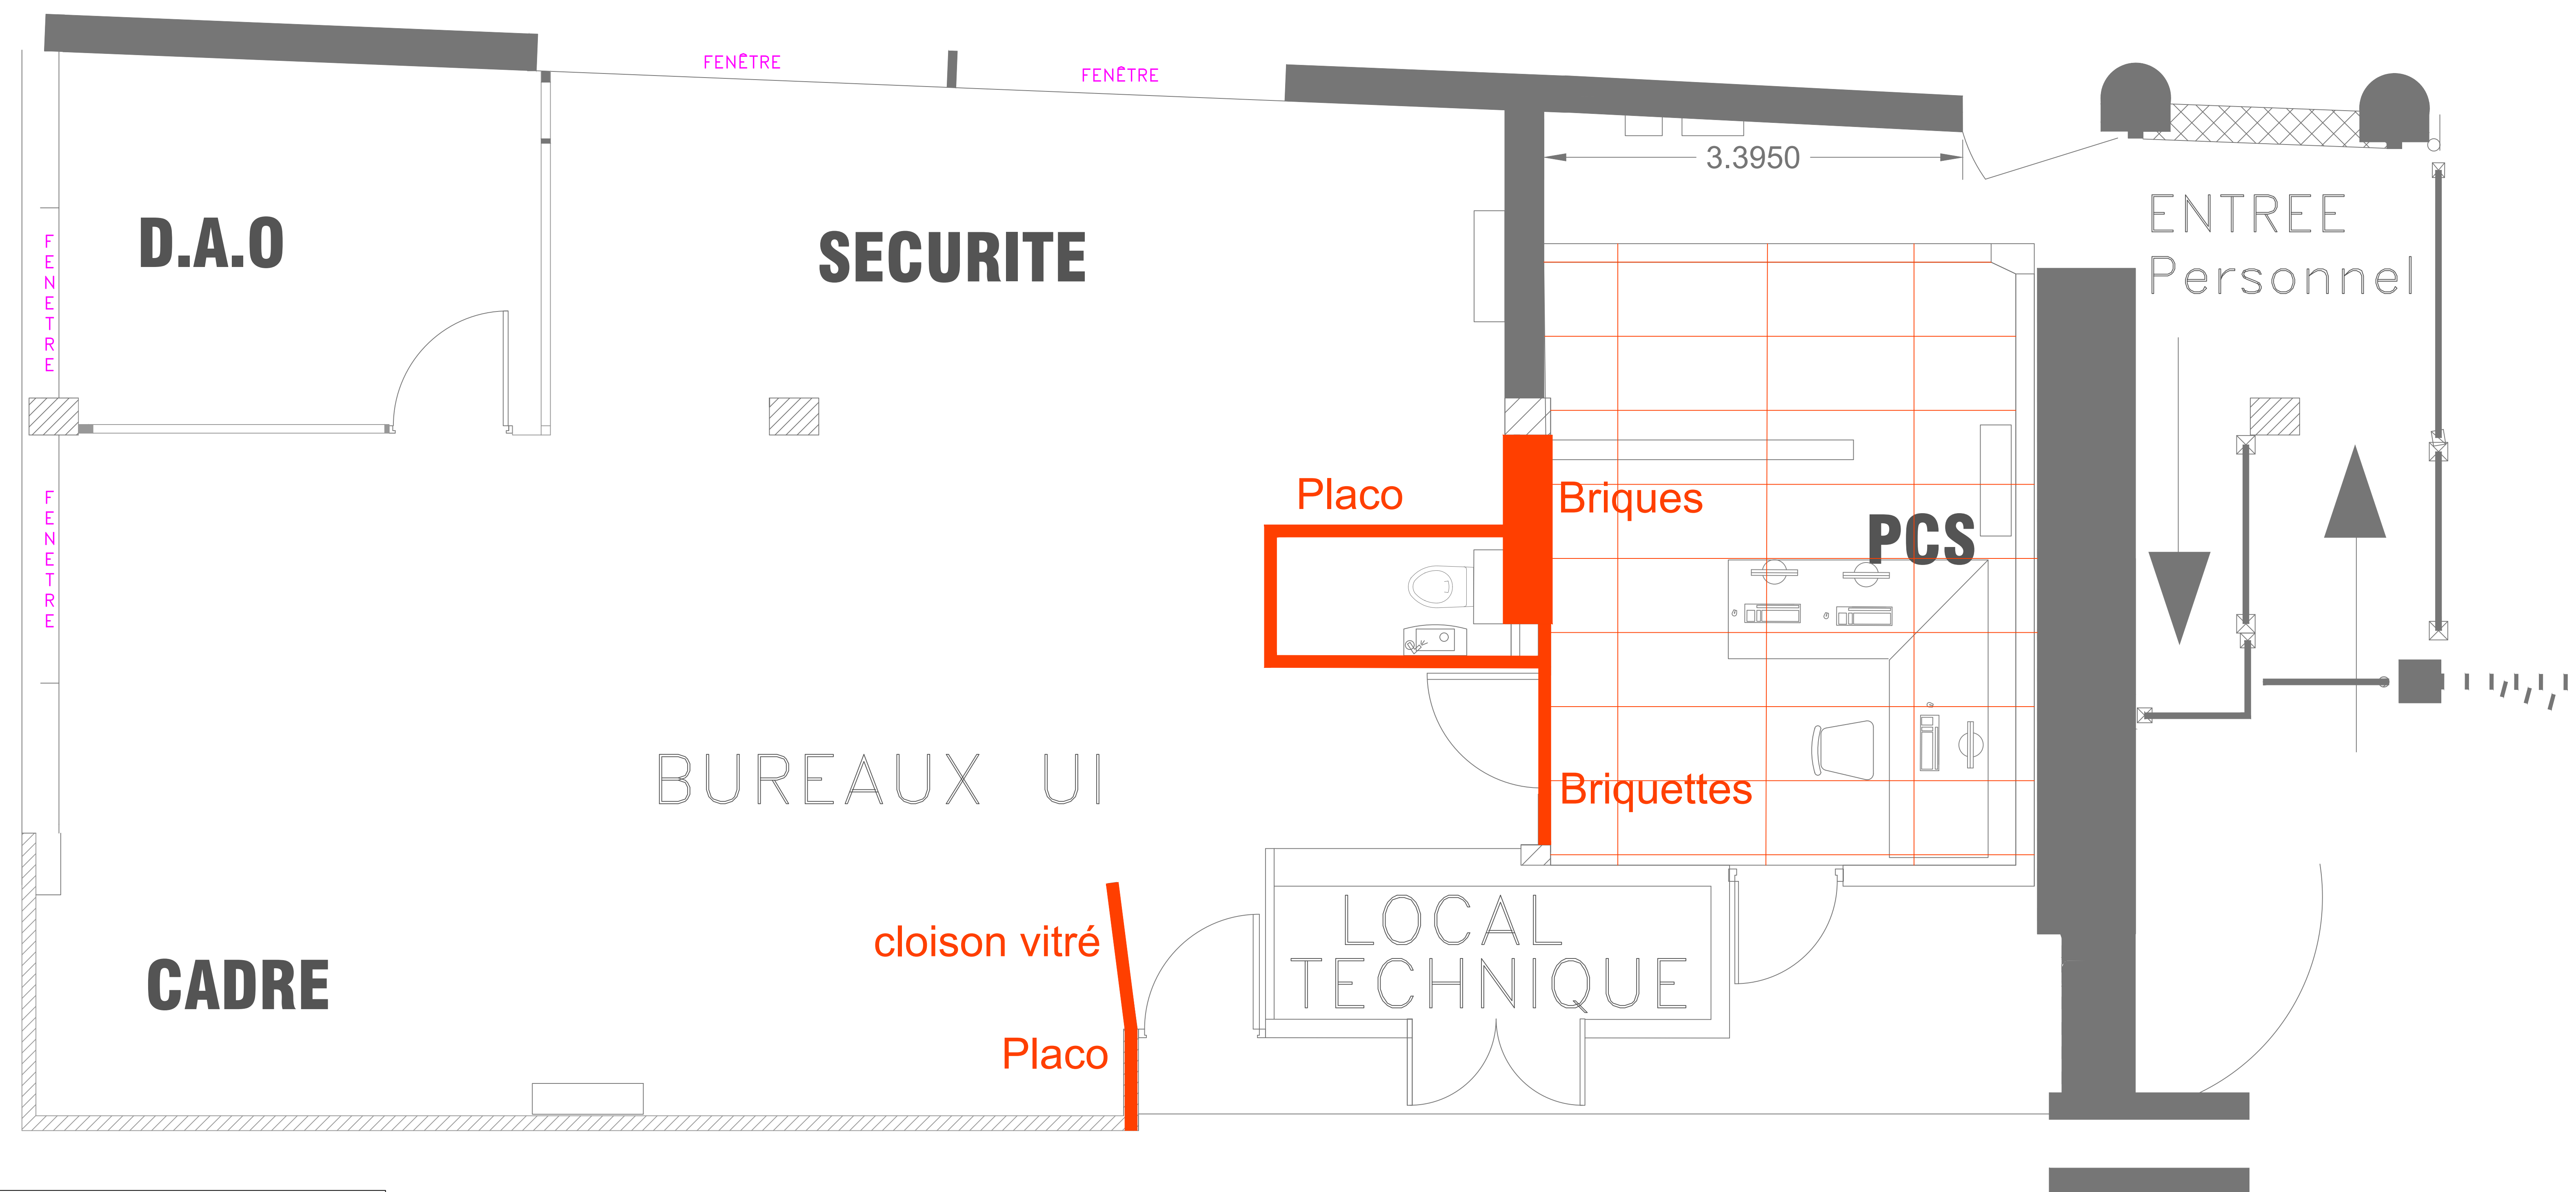

LEGENDE:



CLOISONS A DEMOLIR

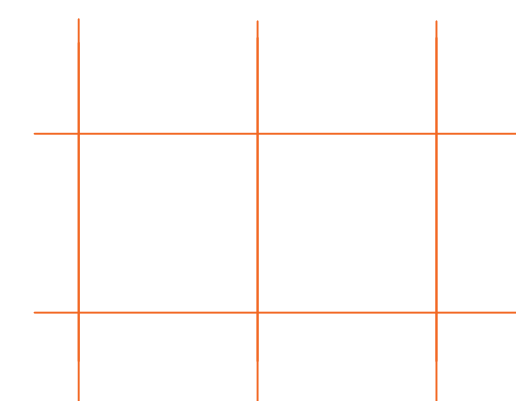

Plafond A DEMOLIR