
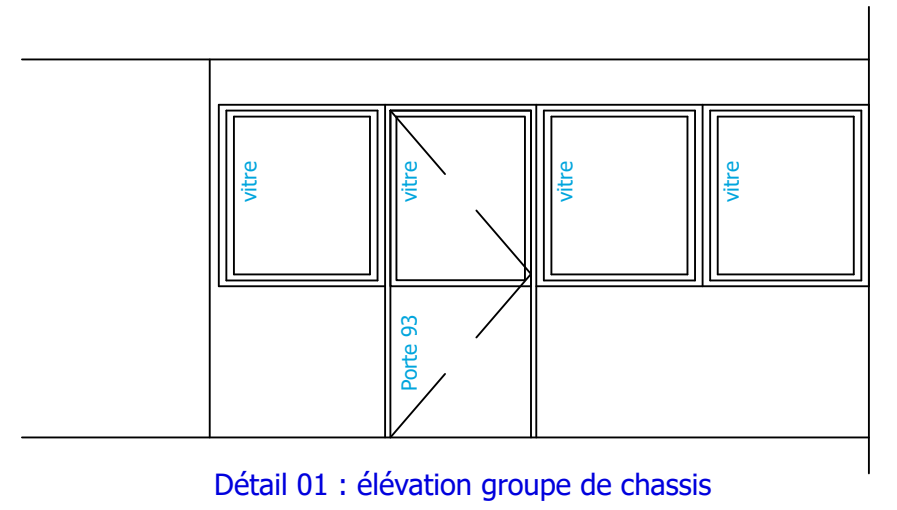
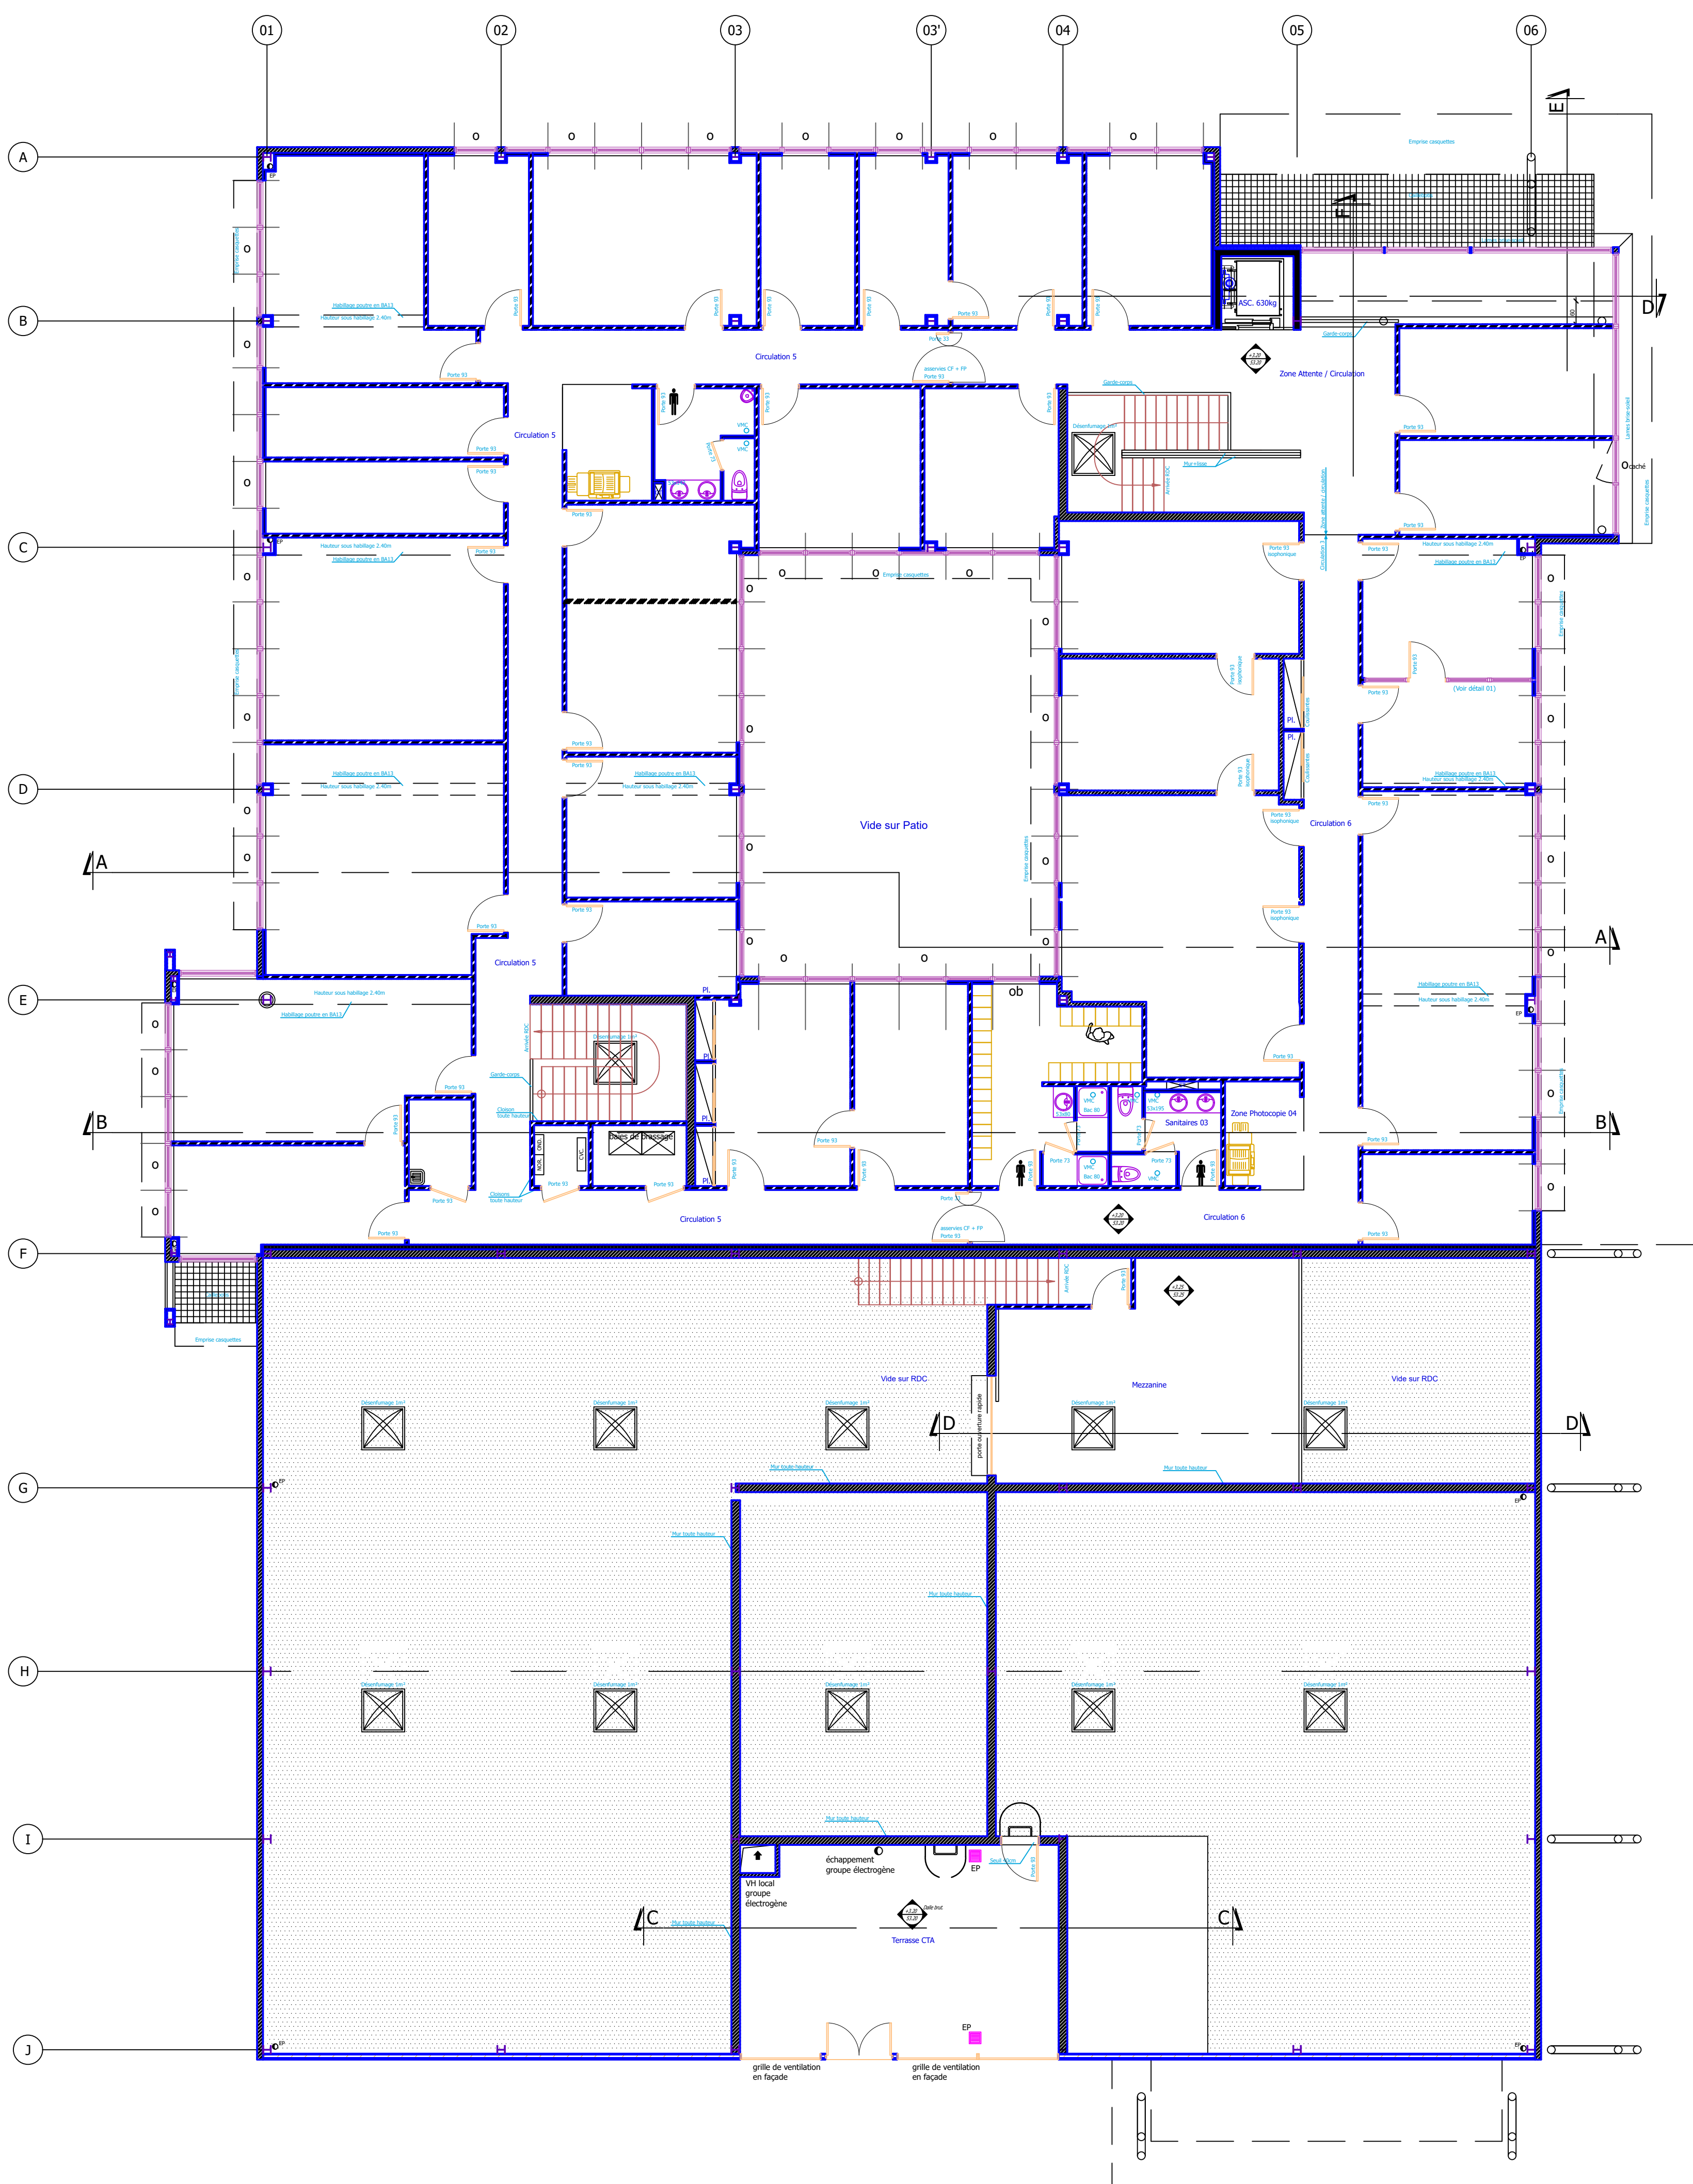


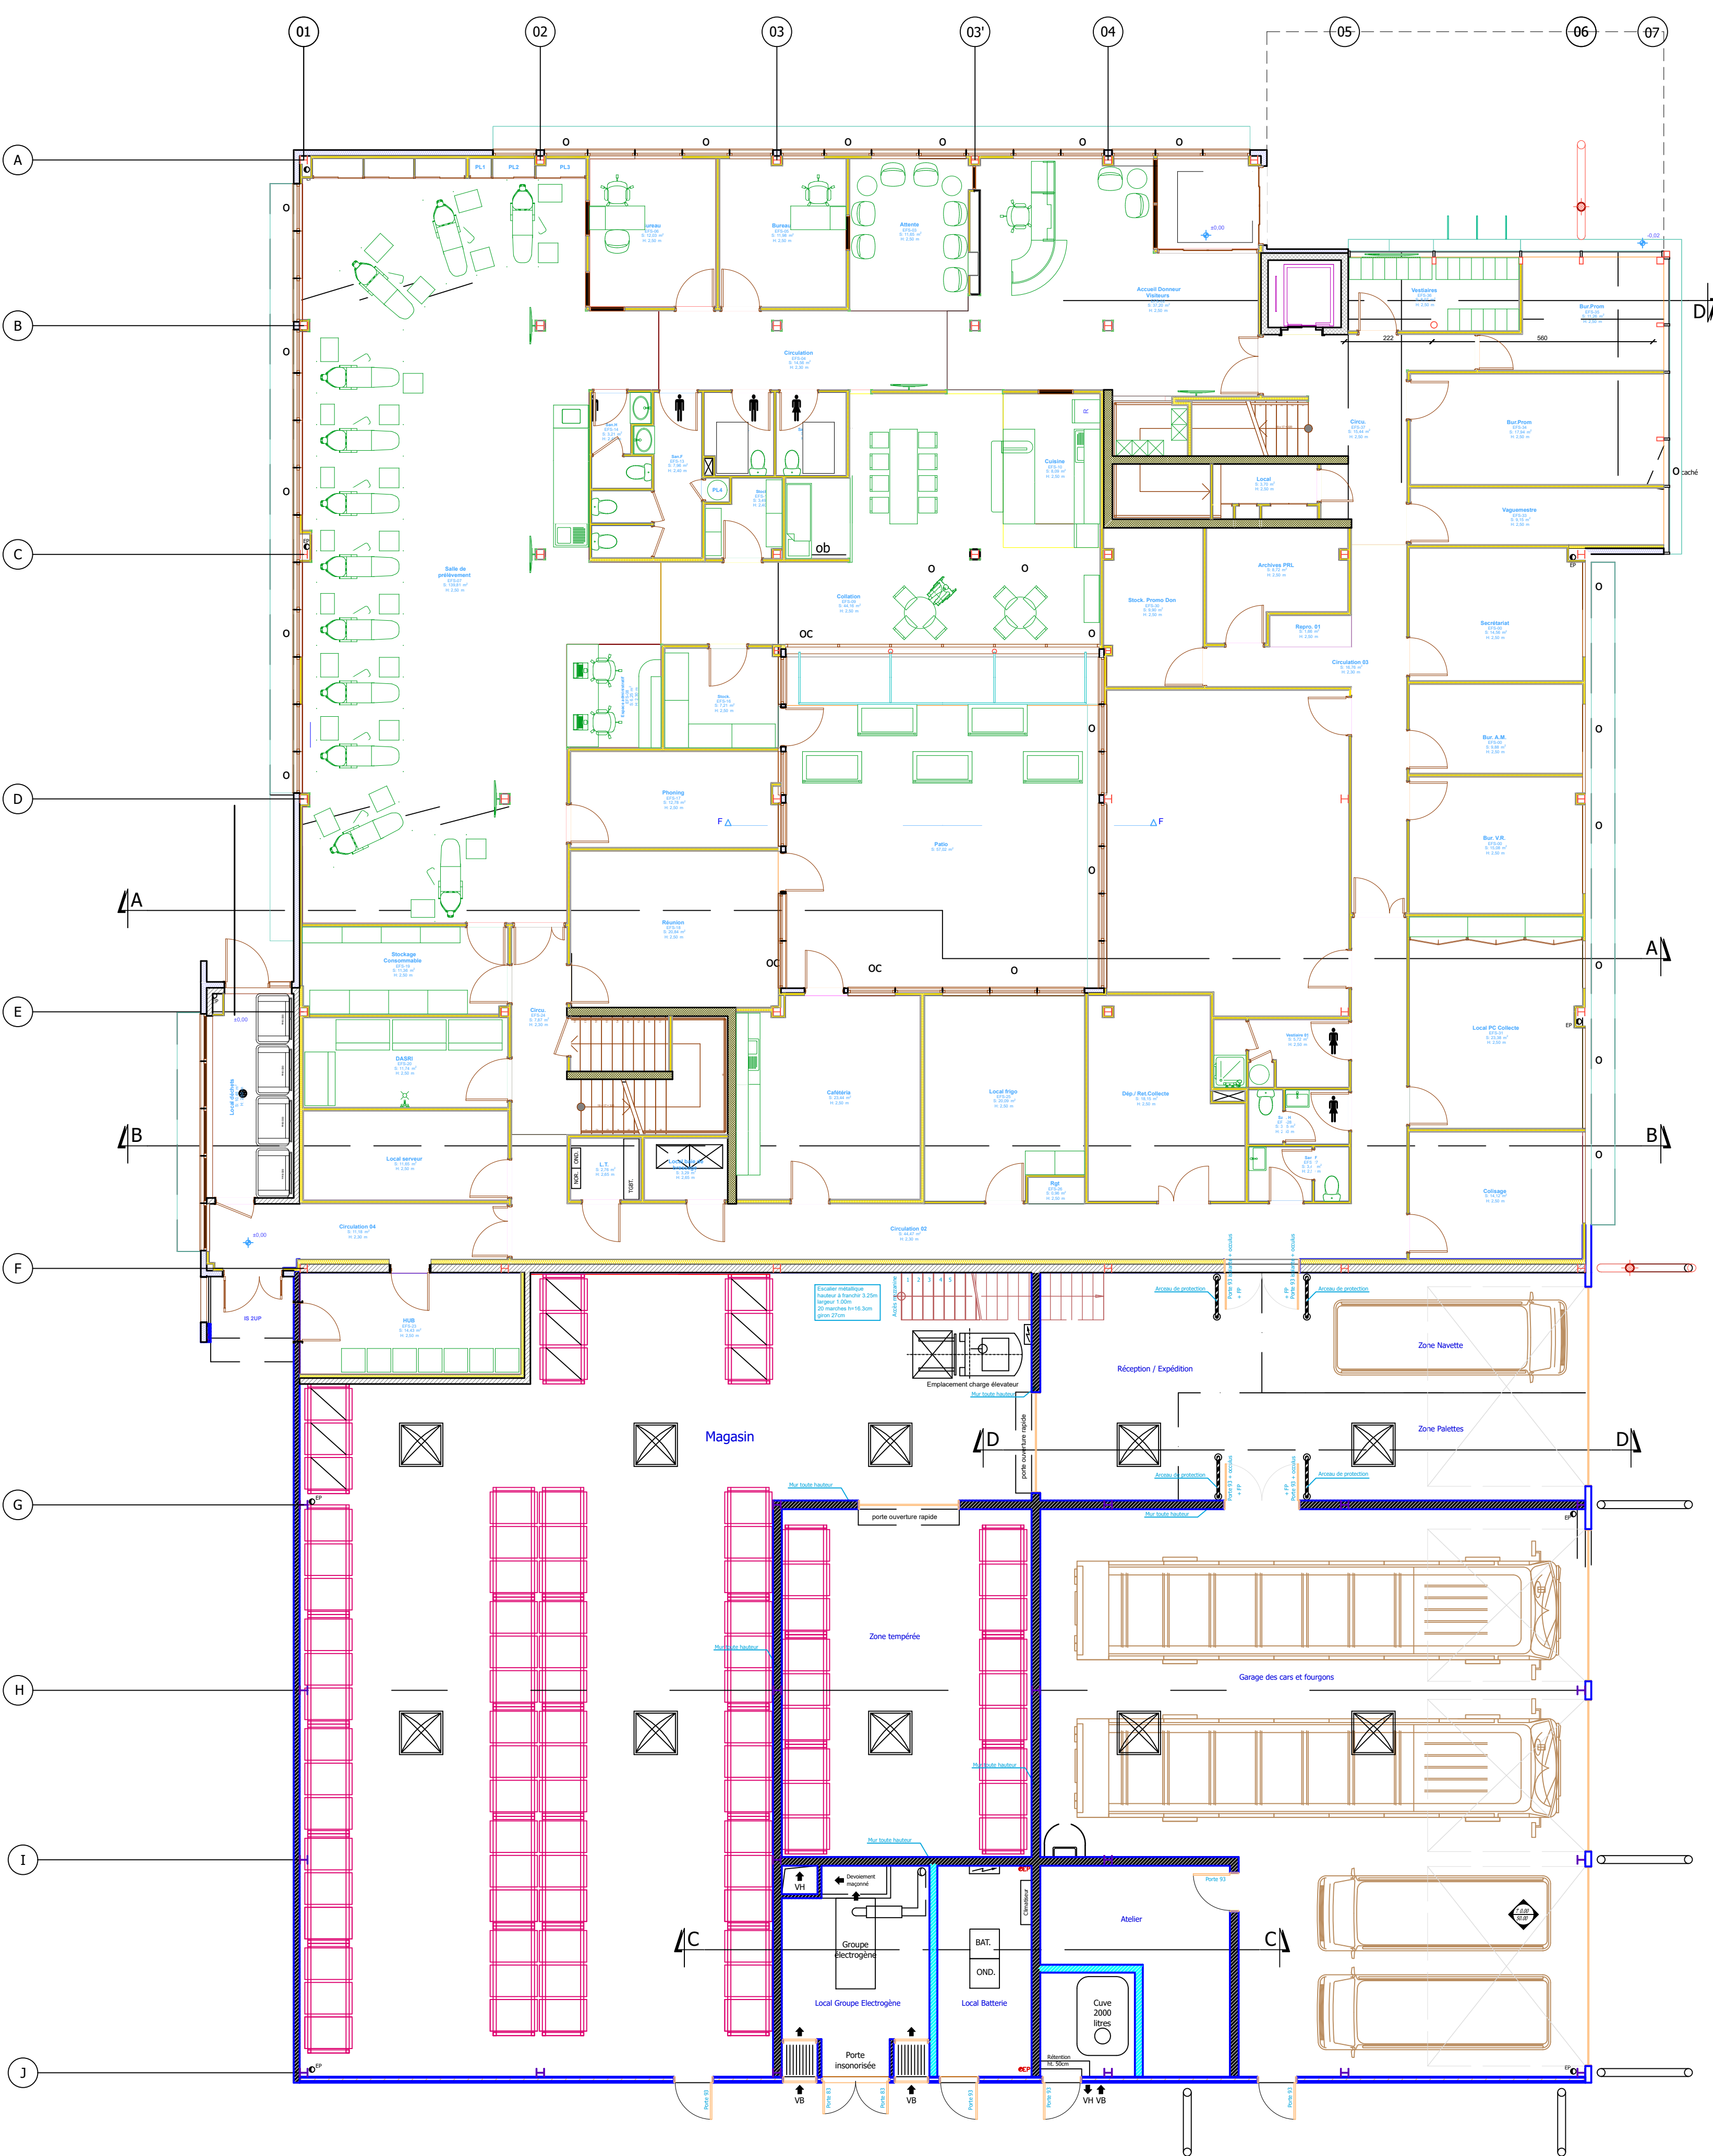

LEGENDES	
	Barilage promptan
	Barilage 10e nervure pose horizontale
	Agglo 200 mm
	Agglo 200 mm isolant 80+10+10mm
	Agglo 200 mm
	Cloison acoustique SAA 120 mm
	cloison de distribution - placostil 98mm
	cloison de distribution - placostil 72 mm

BOILLE & ASSOCIES ARCHITECTES
23 bis, rue Edouard Vaillant
BP 1027 33111 TOULOUSE cedex 11
Tel: 02 47 75 26 26 - Fax: 02 47 75 26 27
boille@boille-associates.com

PROJET		
Date	Indice	Modifications
23/05/2007	A	ajout fourreaux en attente local serveur RDC
Dénomination du plan :		
PLANS RDC & ETAGE GLOBAL		

Date : 13 novembre 2006	
ESQ	APC
PC	PRO
MAR	DOE
Ech. : 1/100	
No PLAN :	
01A	