


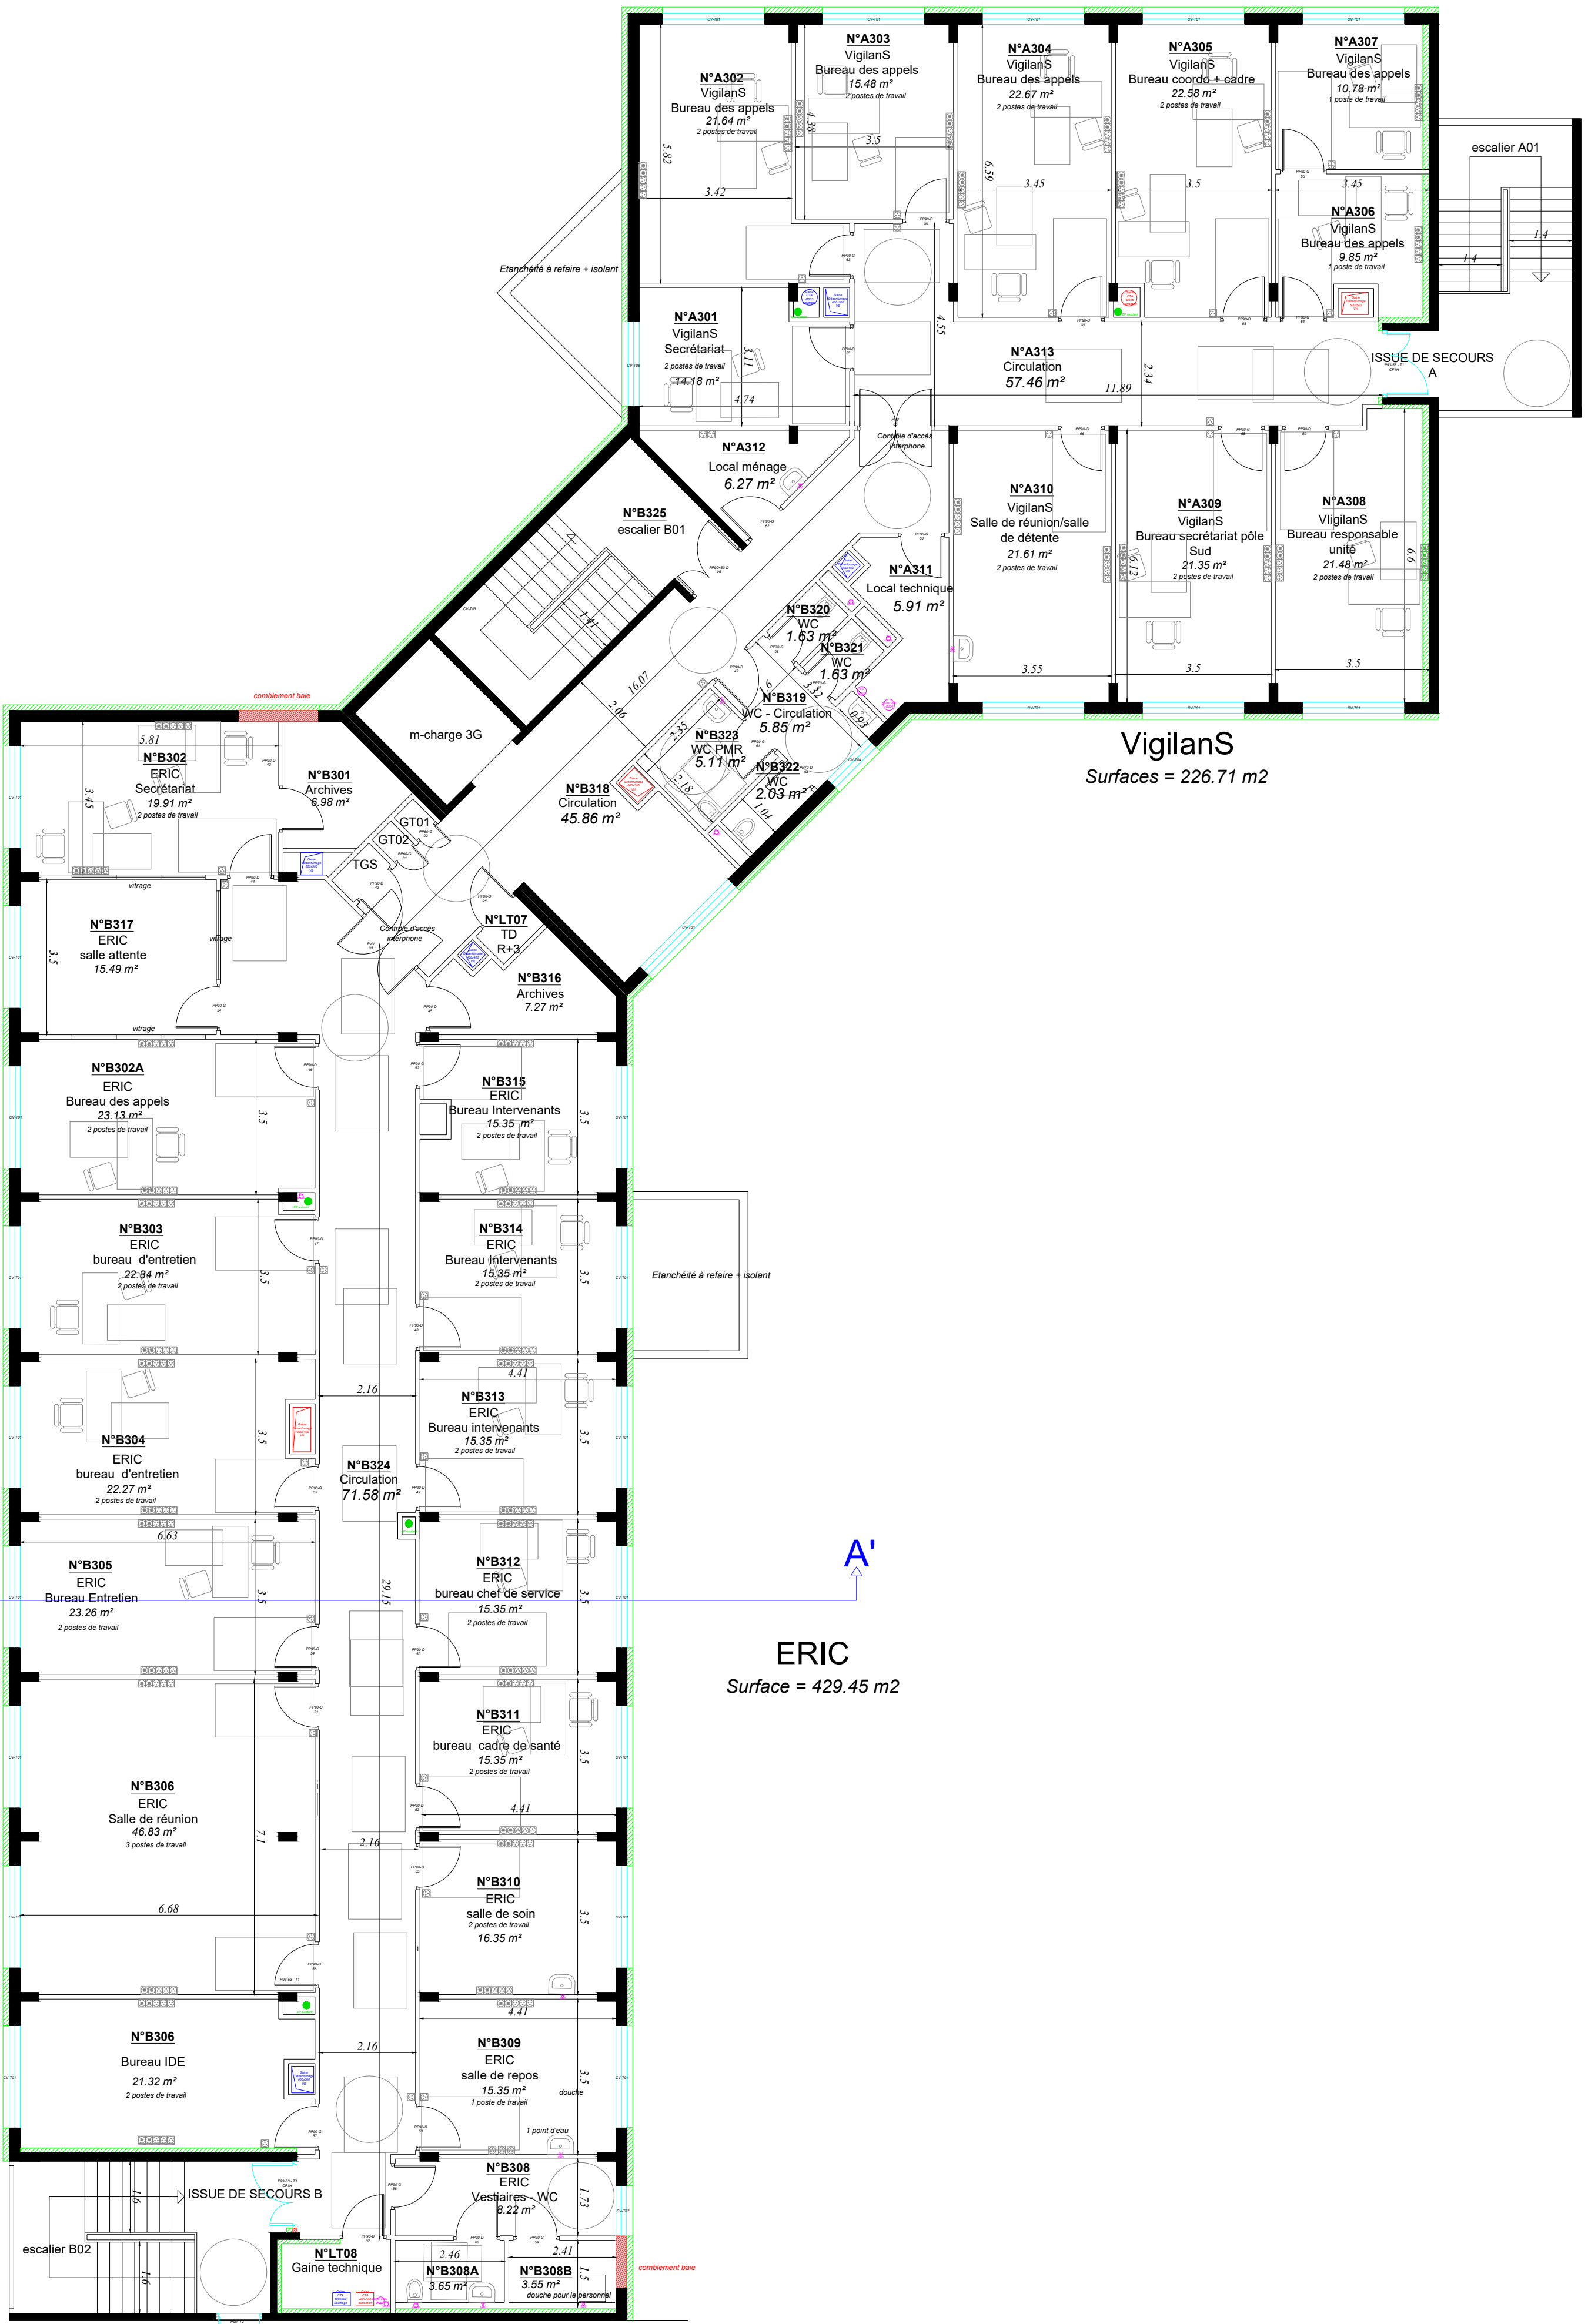

Vigilans
Surfaces = 226.71 m2

ERIC
Surface = 429.45 m2