


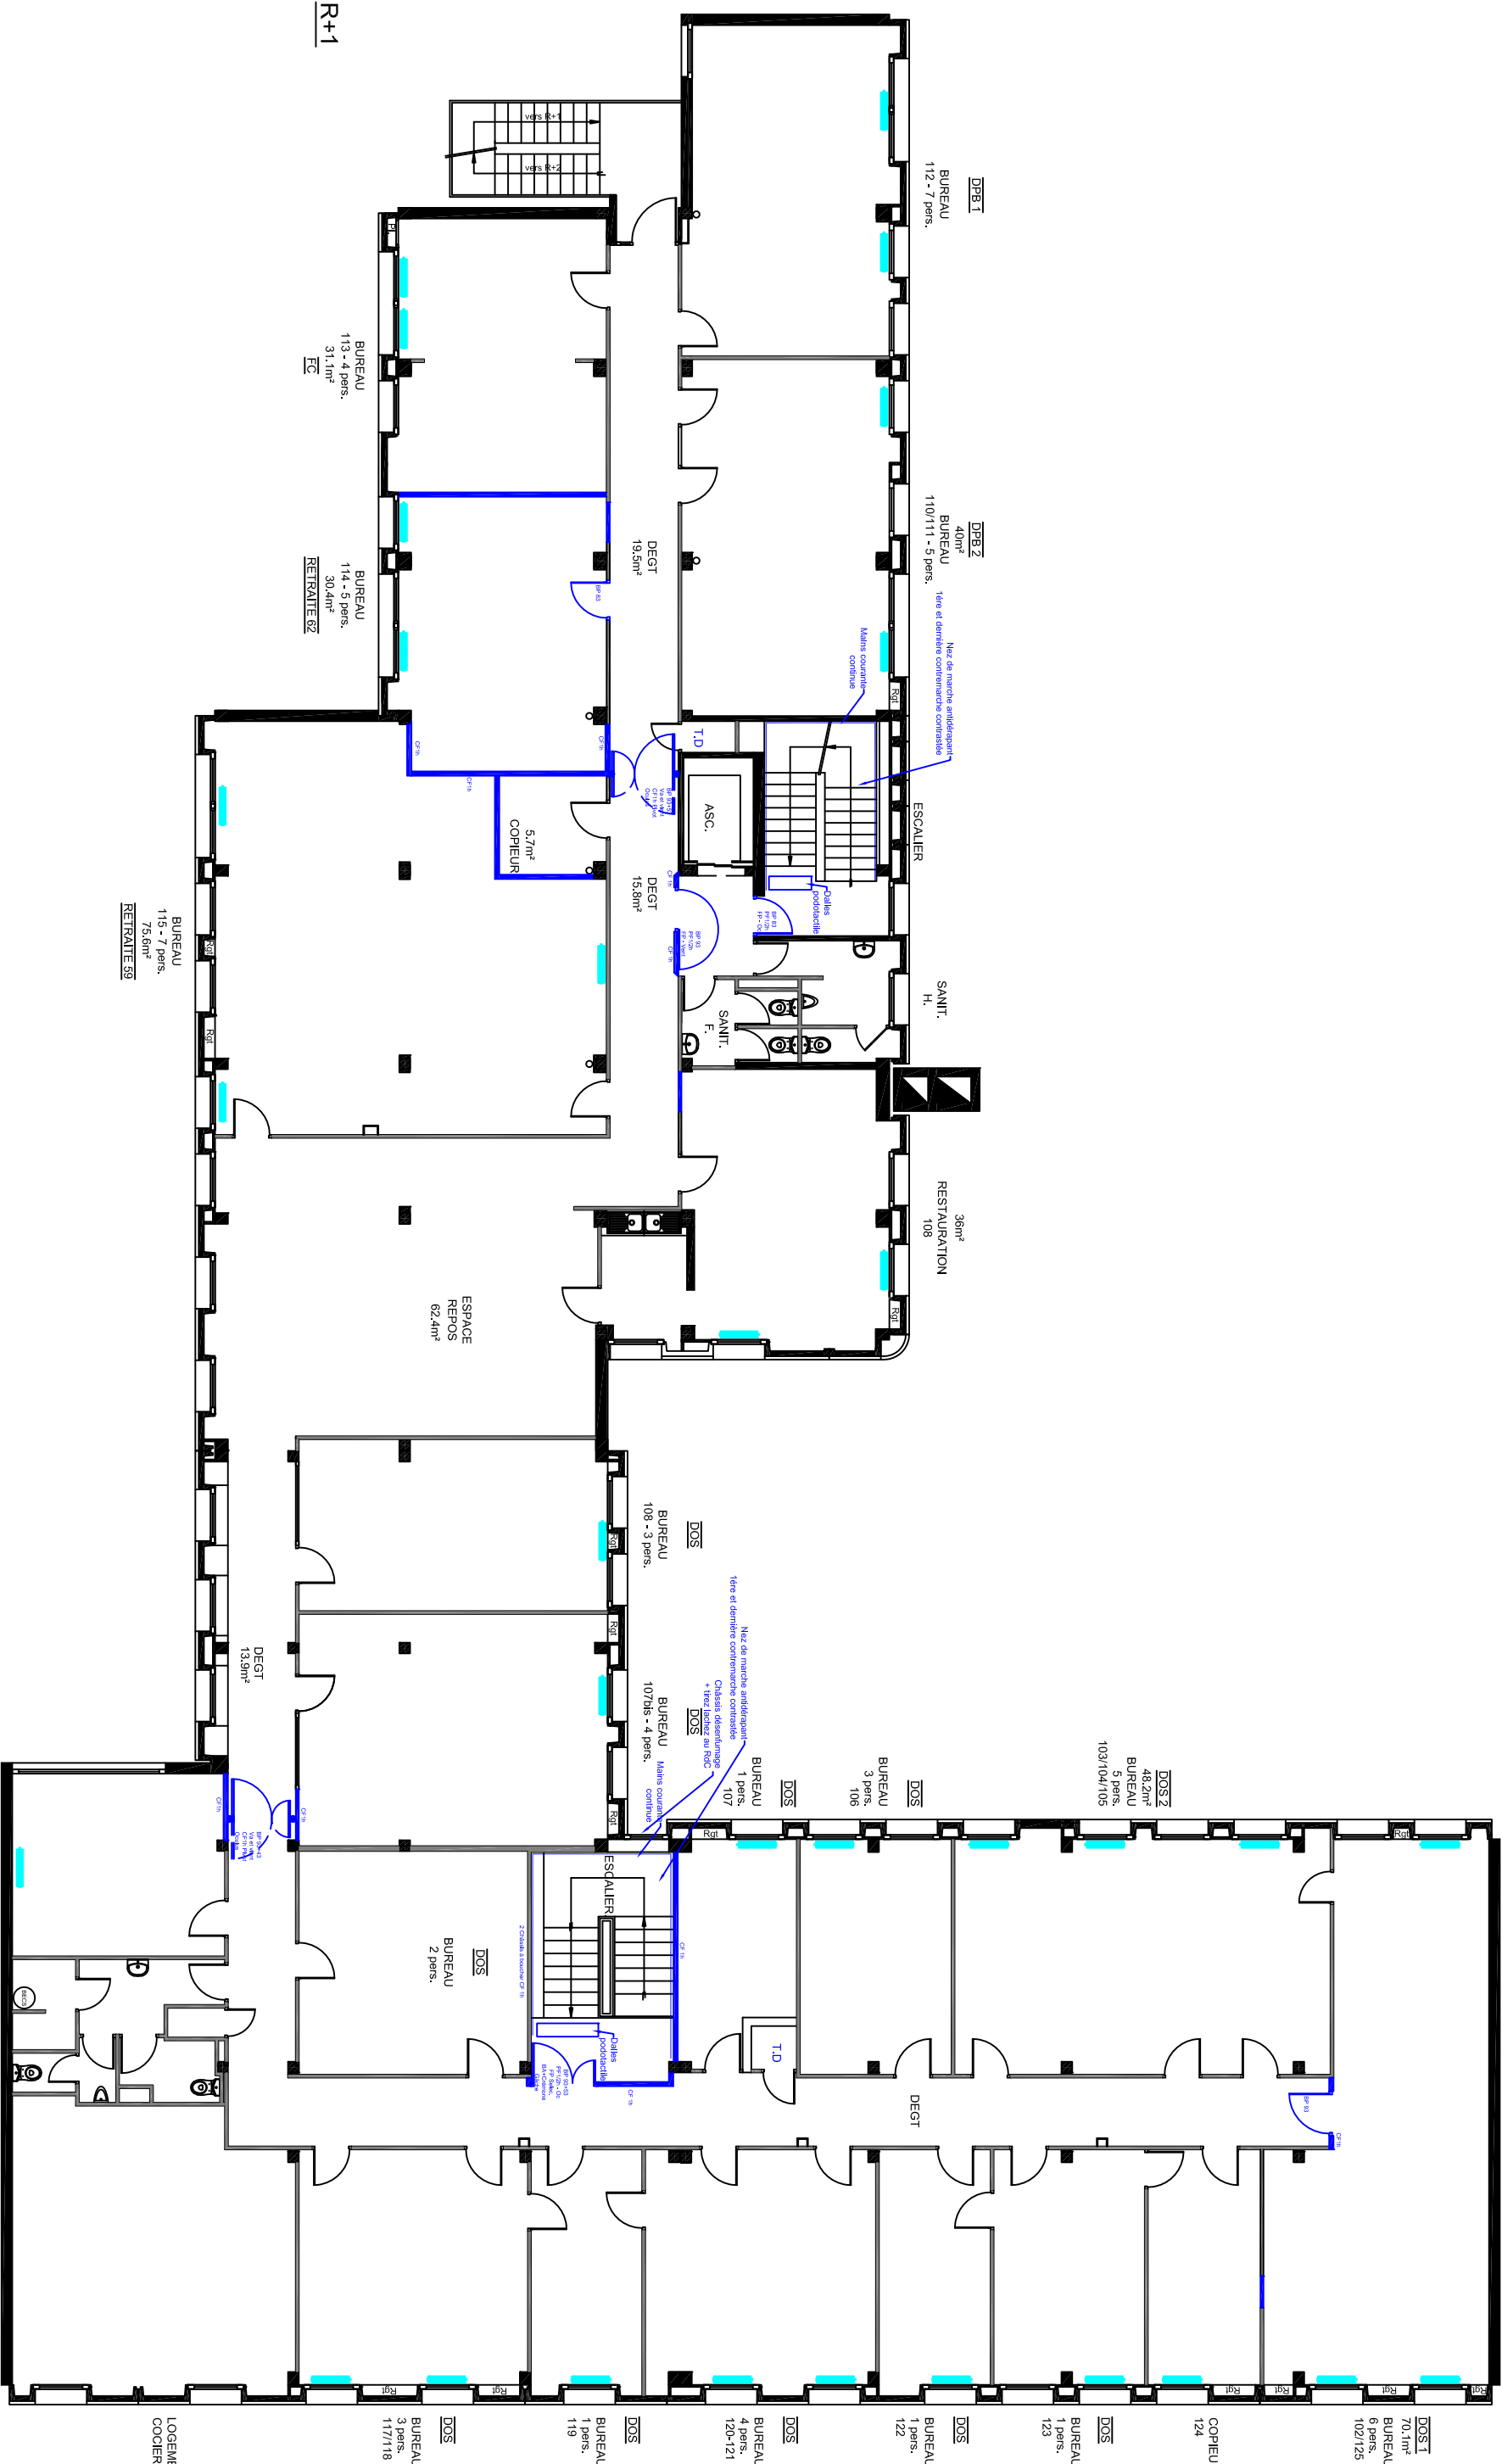

R+1

Ech : 1/150