


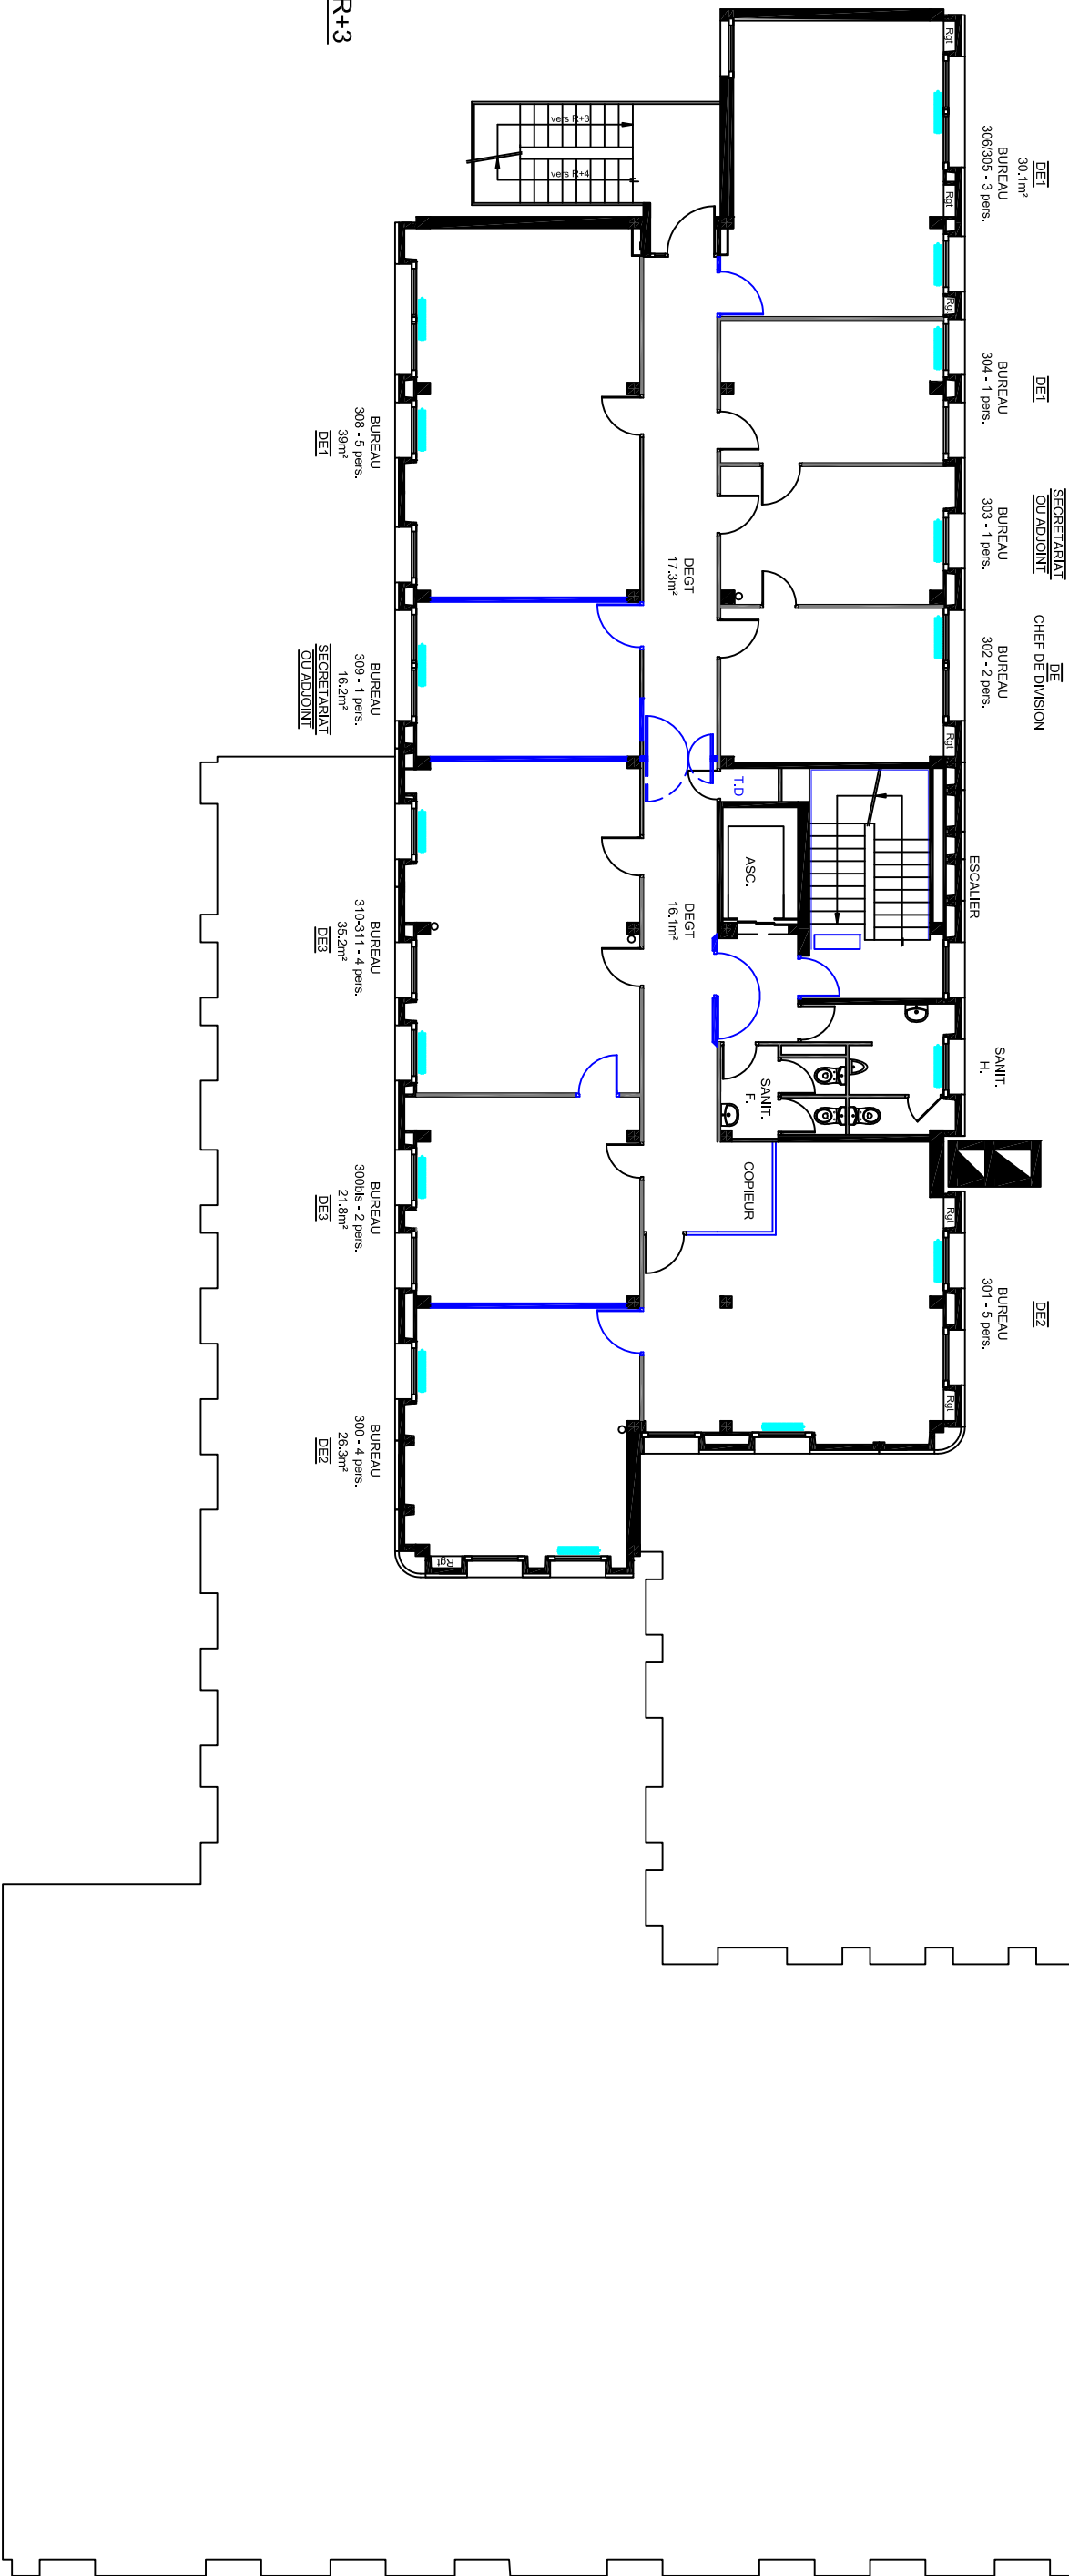

Ech : 1/150