



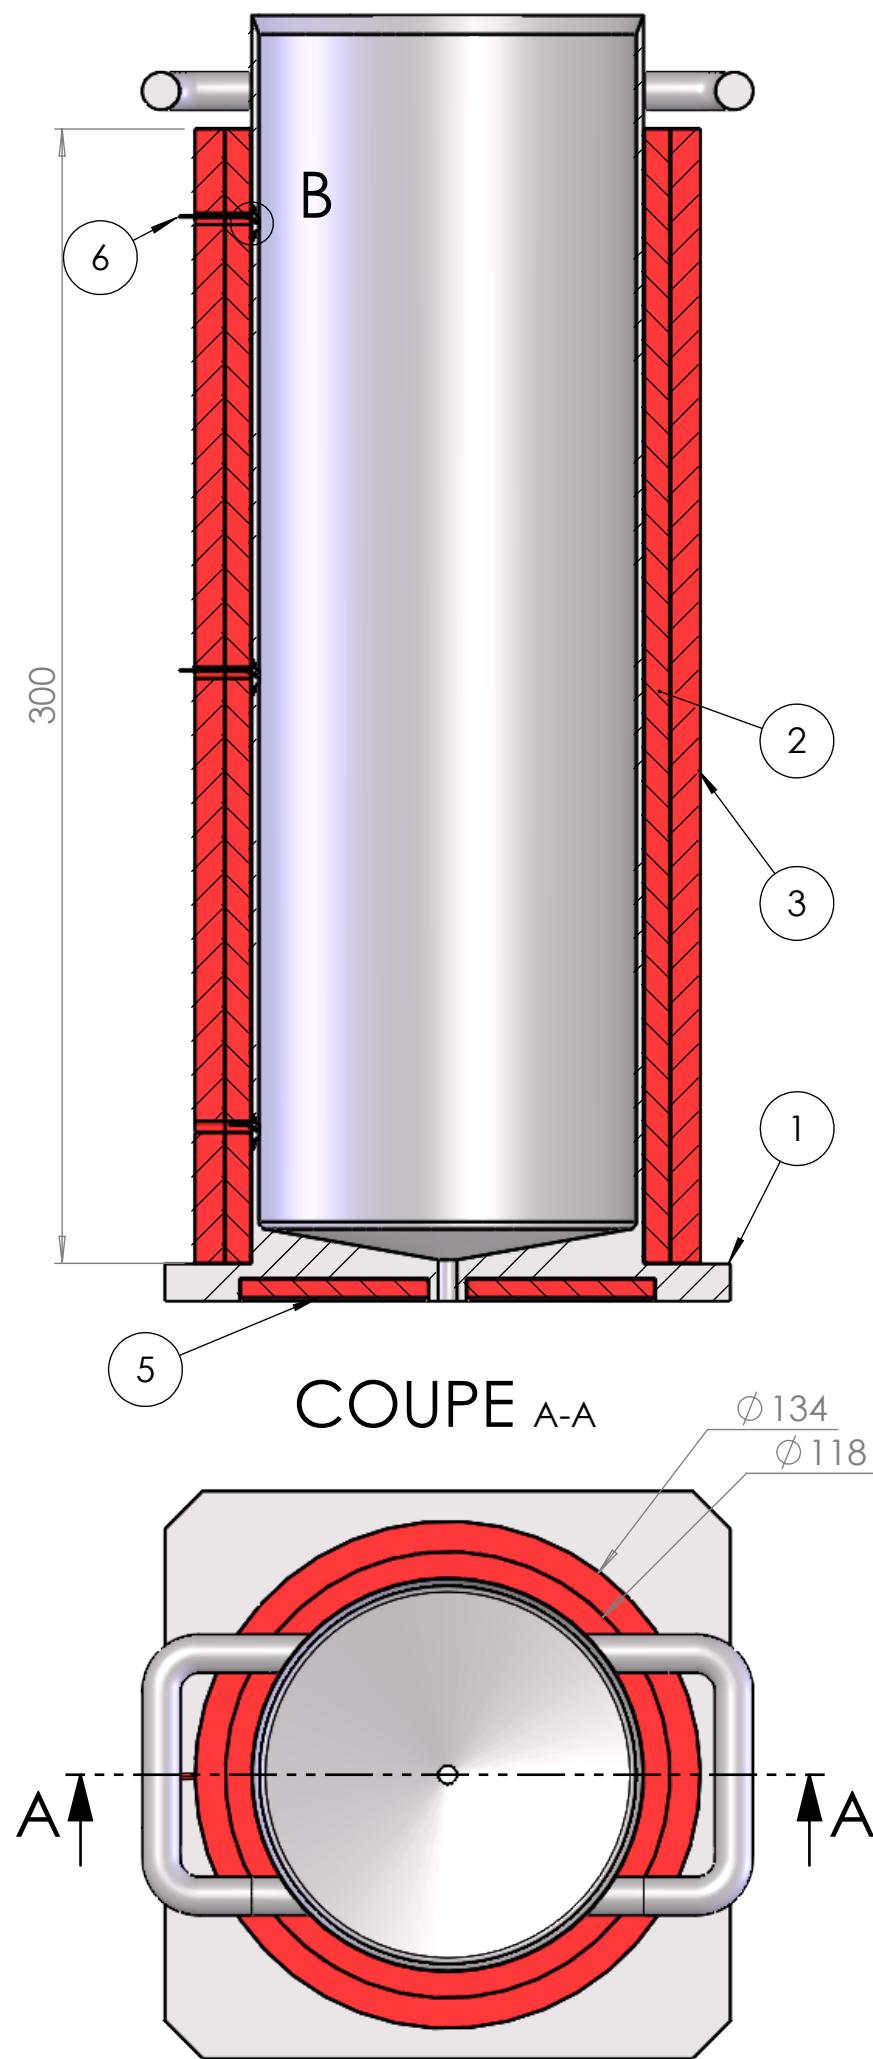

No. ARTICLE	Numero_plan_fournisseur	Designation	Matiere	QTE
1	PIB 2E 0000 DE 25015 201	POT	1.4462 (X2CrNiMoN22-5-3)	1
2	-	NAPPE CHAUFFANTE		1
3	-	CALORIFUGE		1
4	PIB 2E 0000 DE 25015 202	ENTRETOISE SUPPORT TC	1.4462 (X2CrNiMoN22-5-3)	3
5	-	CORDON CHAUFFANT		1
6	Fourniture ASNR	THERMOCOUPLE		3

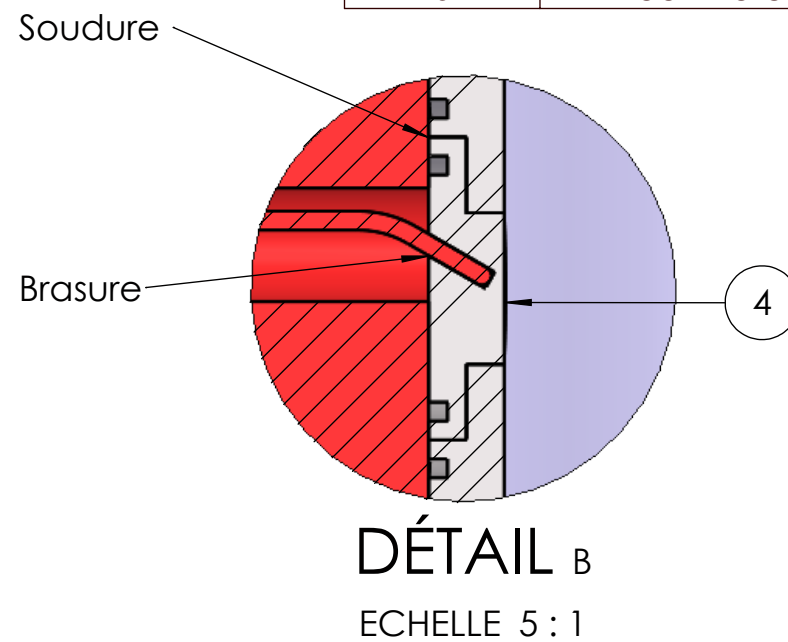

0	23-03-26	EMISSION INITIALE		T.ALBERTINI	M.DUNAND	E.MAGLICA
INDICE	DATE	OBJET DE LA MODIFICATION		ETABLI	VERIFIE	APPROUVE
MASSE (kg)		5.20				
INSTALLATION		-		AFFAIRE 25015		
POT D'INJECTION DE BITUME						
POT D'INJECTION BITUME						
POT EQUIPE						
ASNR/PSN-RES/SIPR		Echelle 1:2	Format A3	CE-CADARACHE - BP3 13115 SAINT PAUL LEZ DURANCE CEDEX		Folio 1/1
CE PLAN EST LA PROPRIETE DE L'ASNR SA REPRODUCTION ET SA REPRESENTATION SONT STRICTEMENT INTERDITES LOI DU 11 MARS 1957		PIB 2E 0000 DE 25015 200				

HORS PILE/FEU DE BITUME
PIB 2E 0000 DE 25015 200 IND.0 POT EQUIPE