


HOURS R+5 - EXISTANT - 21 07 2025

CIRCULATIONS yc espace détente 89.6 m2
SANITAIRES 27.1 m2
ESCALIERS 45 m2

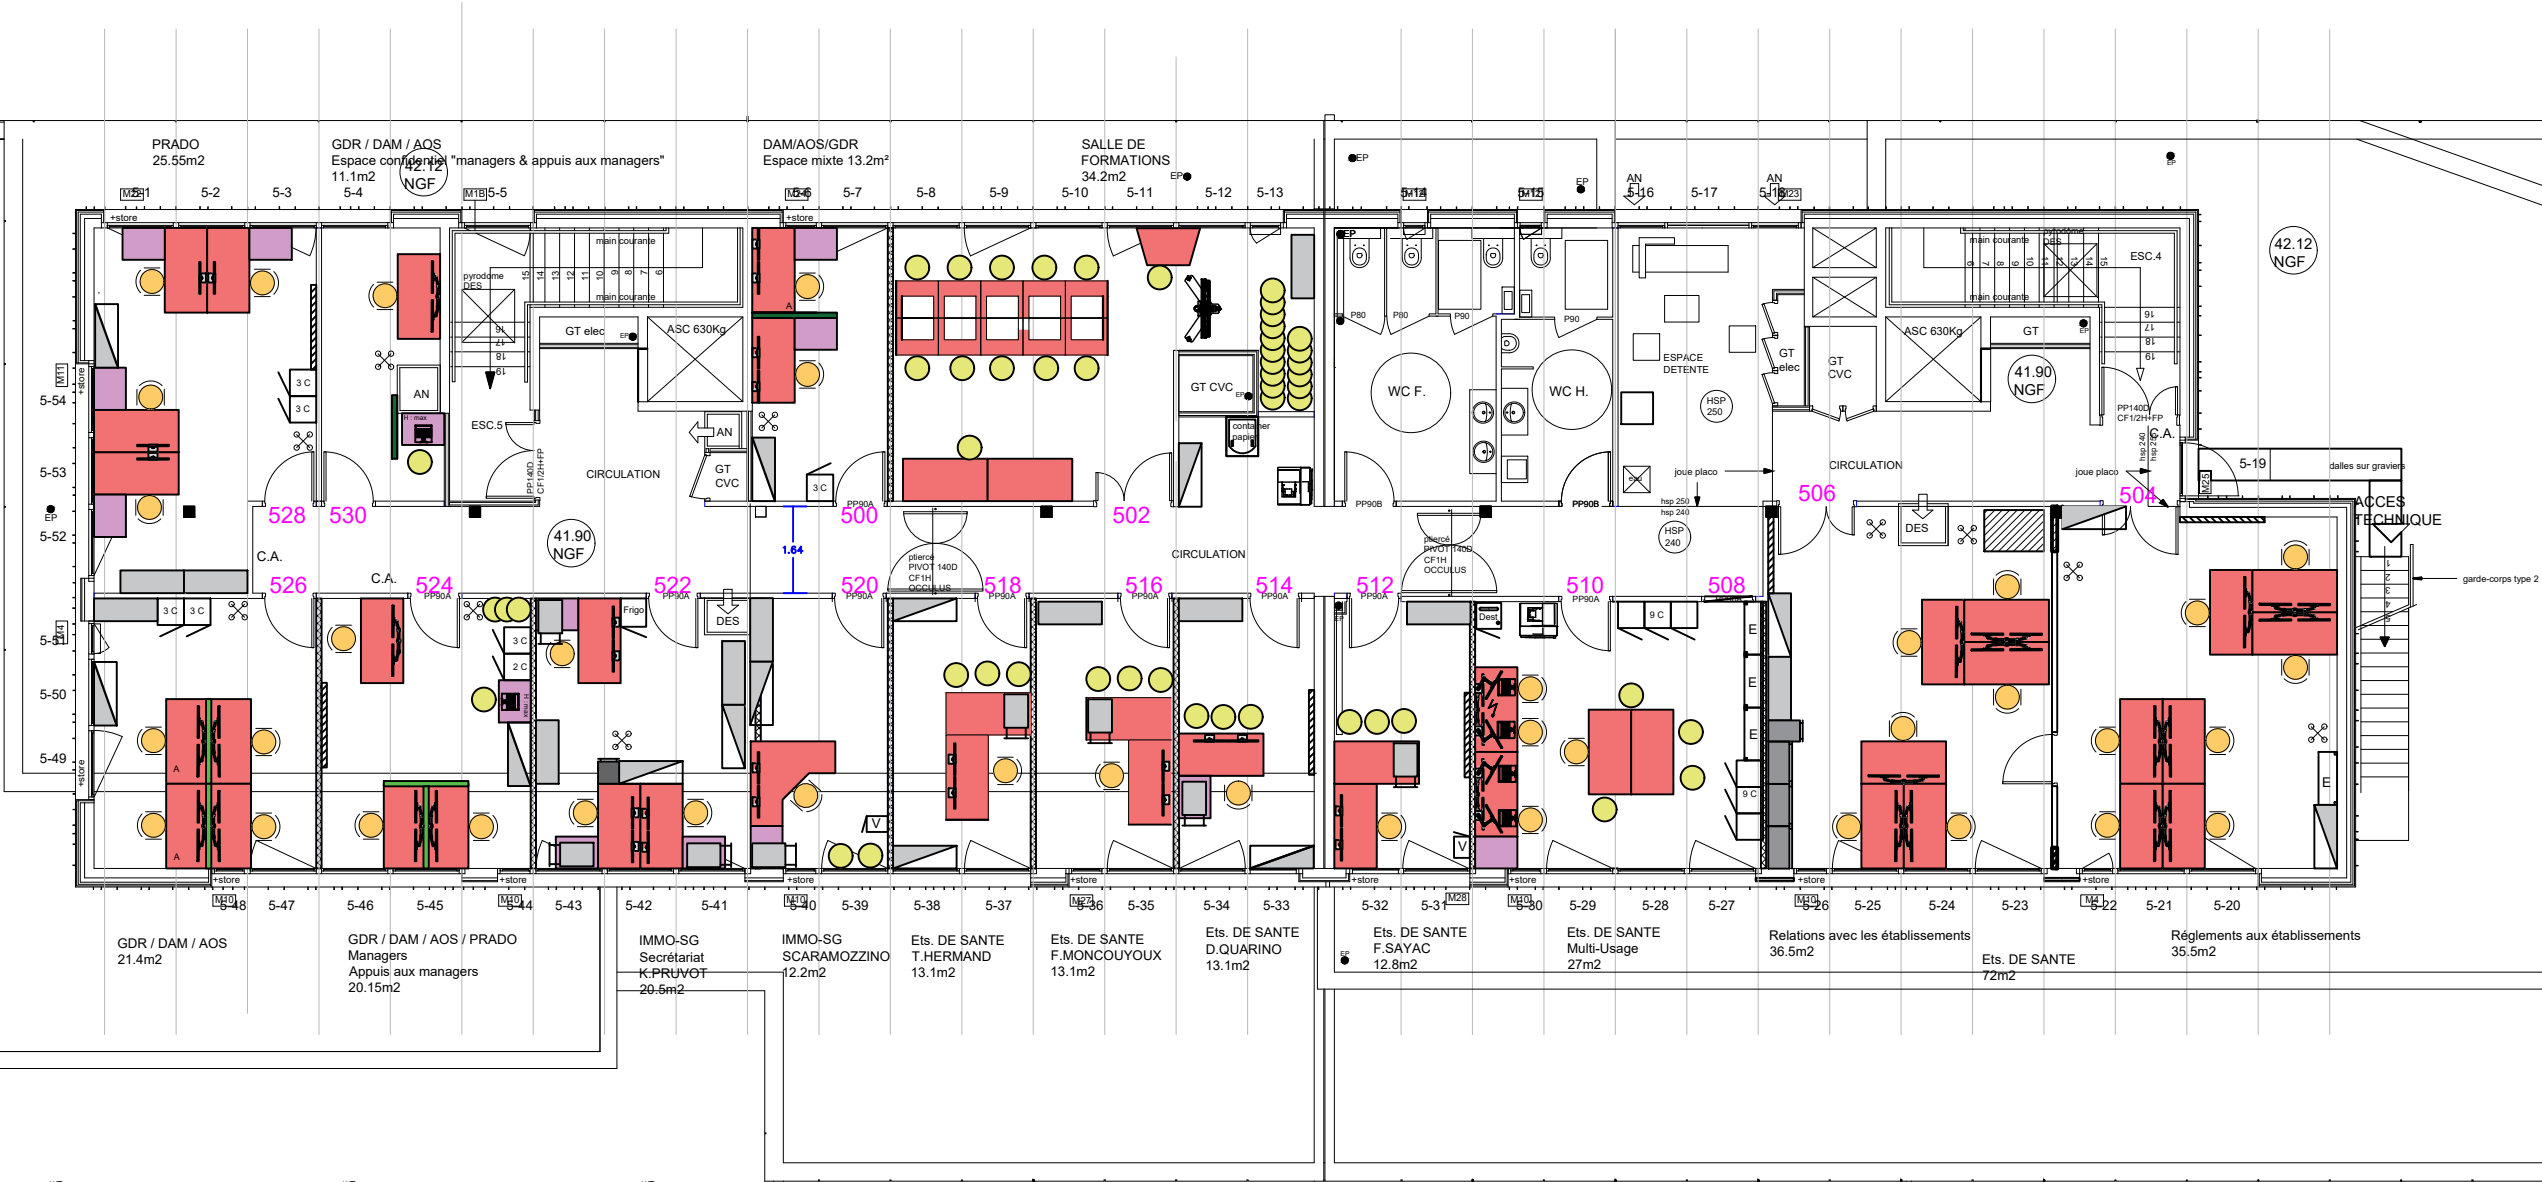

- CLOISONS PHONIQUES FIXES
- CLOISONS PHONIQUES DEMONTABLES
- CLOISON AMOVIBLE