


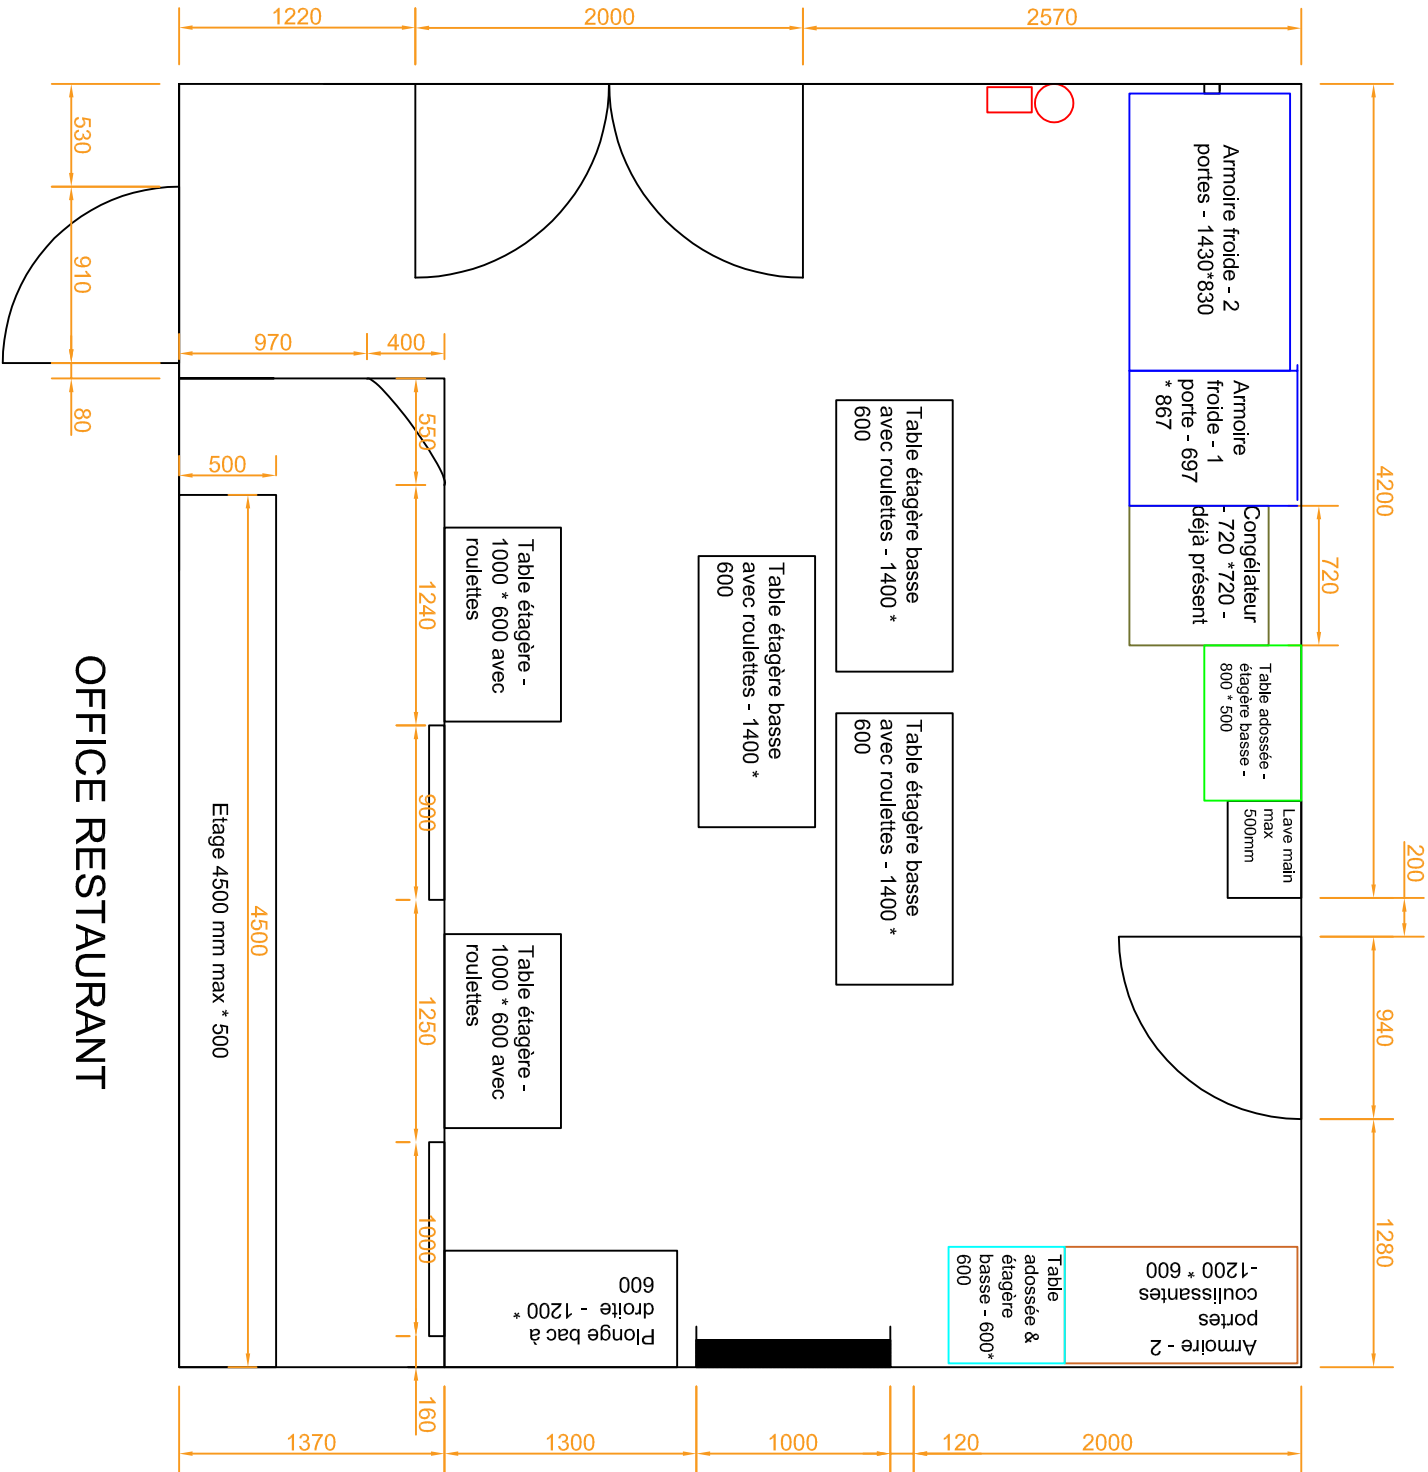

OFFICE RESTAURANT

