


bâtiment central

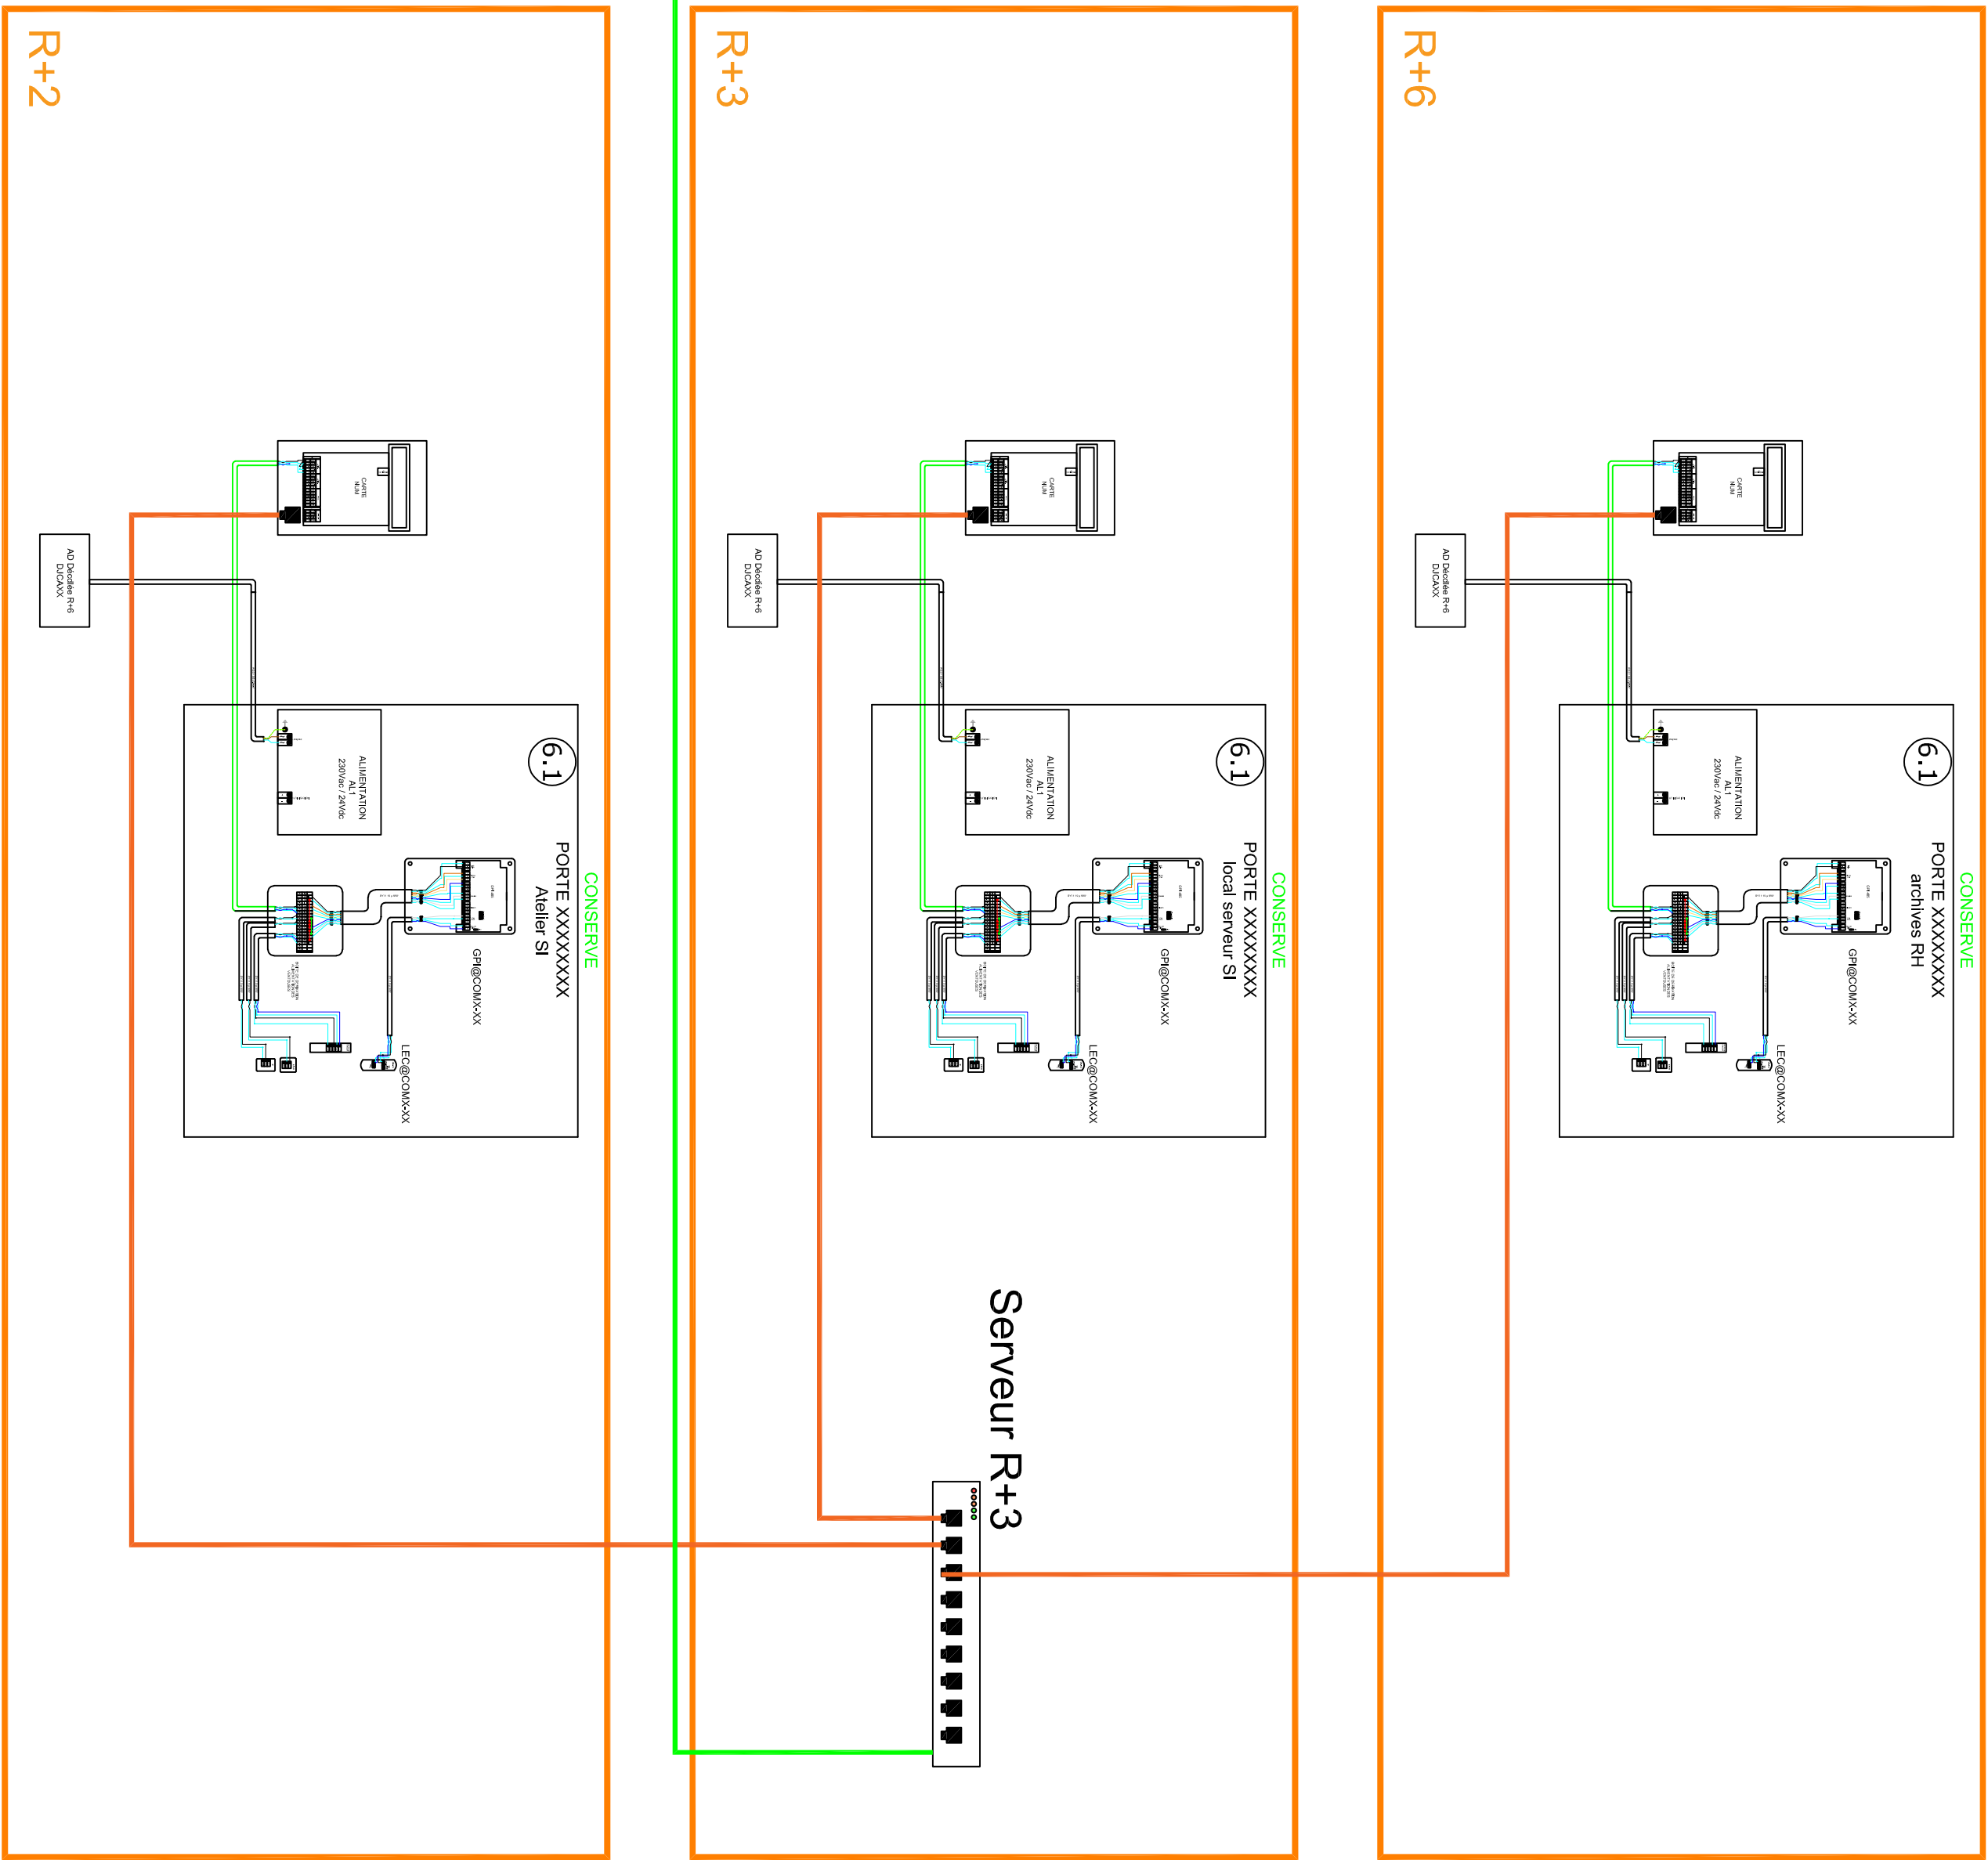

REV.	DATE	MODIFICATIONS	JG	DES. VERIF.	VU
0	26/01/26	CREATION DOCUMENT	-	-	-
G	-	-	-	-	-
F	-	-	-	-	-
E	-	-	-	-	-
D	-	-	-	-	-
C	-	-	-	-	-
B	-	-	-	-	-
A	-	-	-	-	-

SYNOPTIQUE
CA

CPAM de la Haute Garonne
3 Boulevard Léopold Escande à Toulouse