


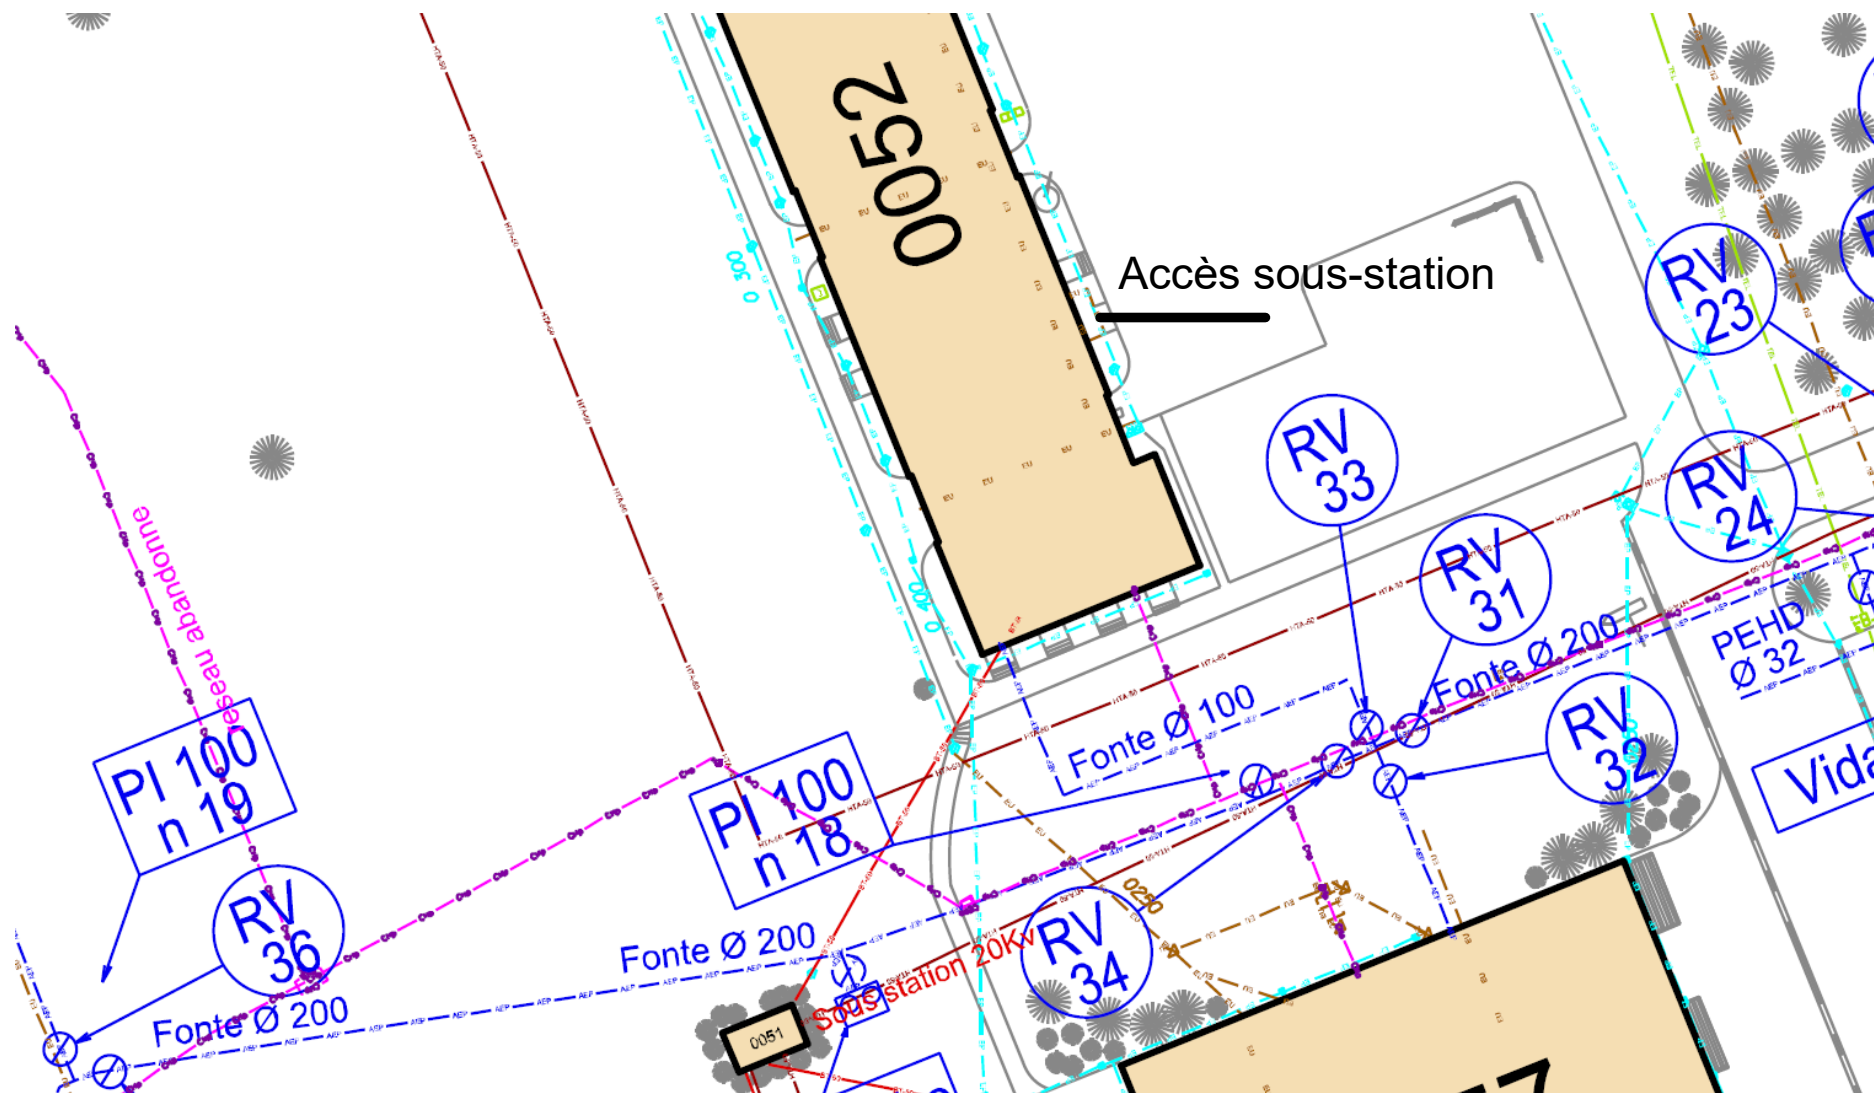

Annexe 5: Plan BAT 052