
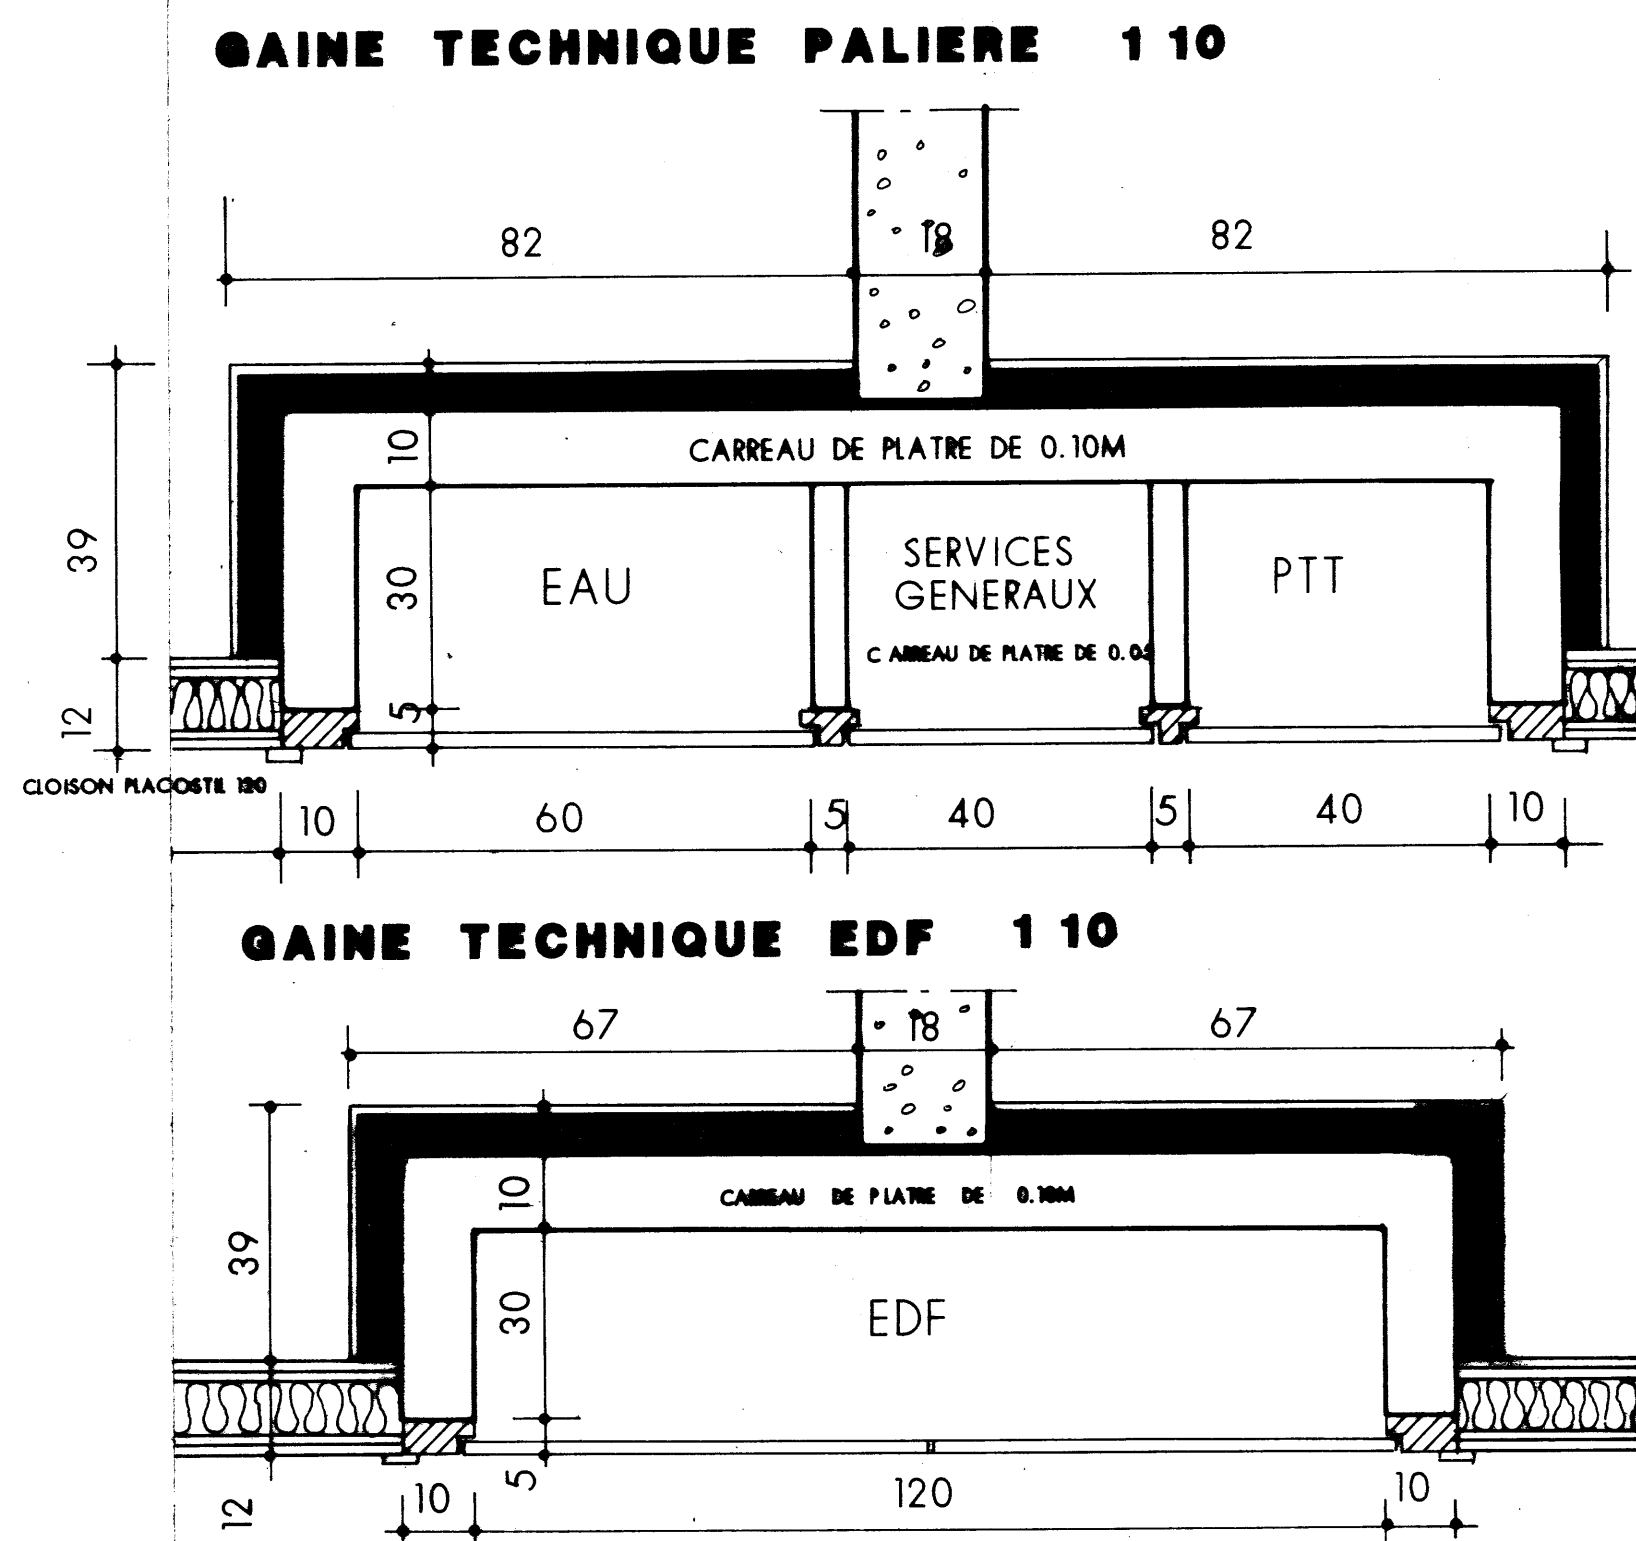


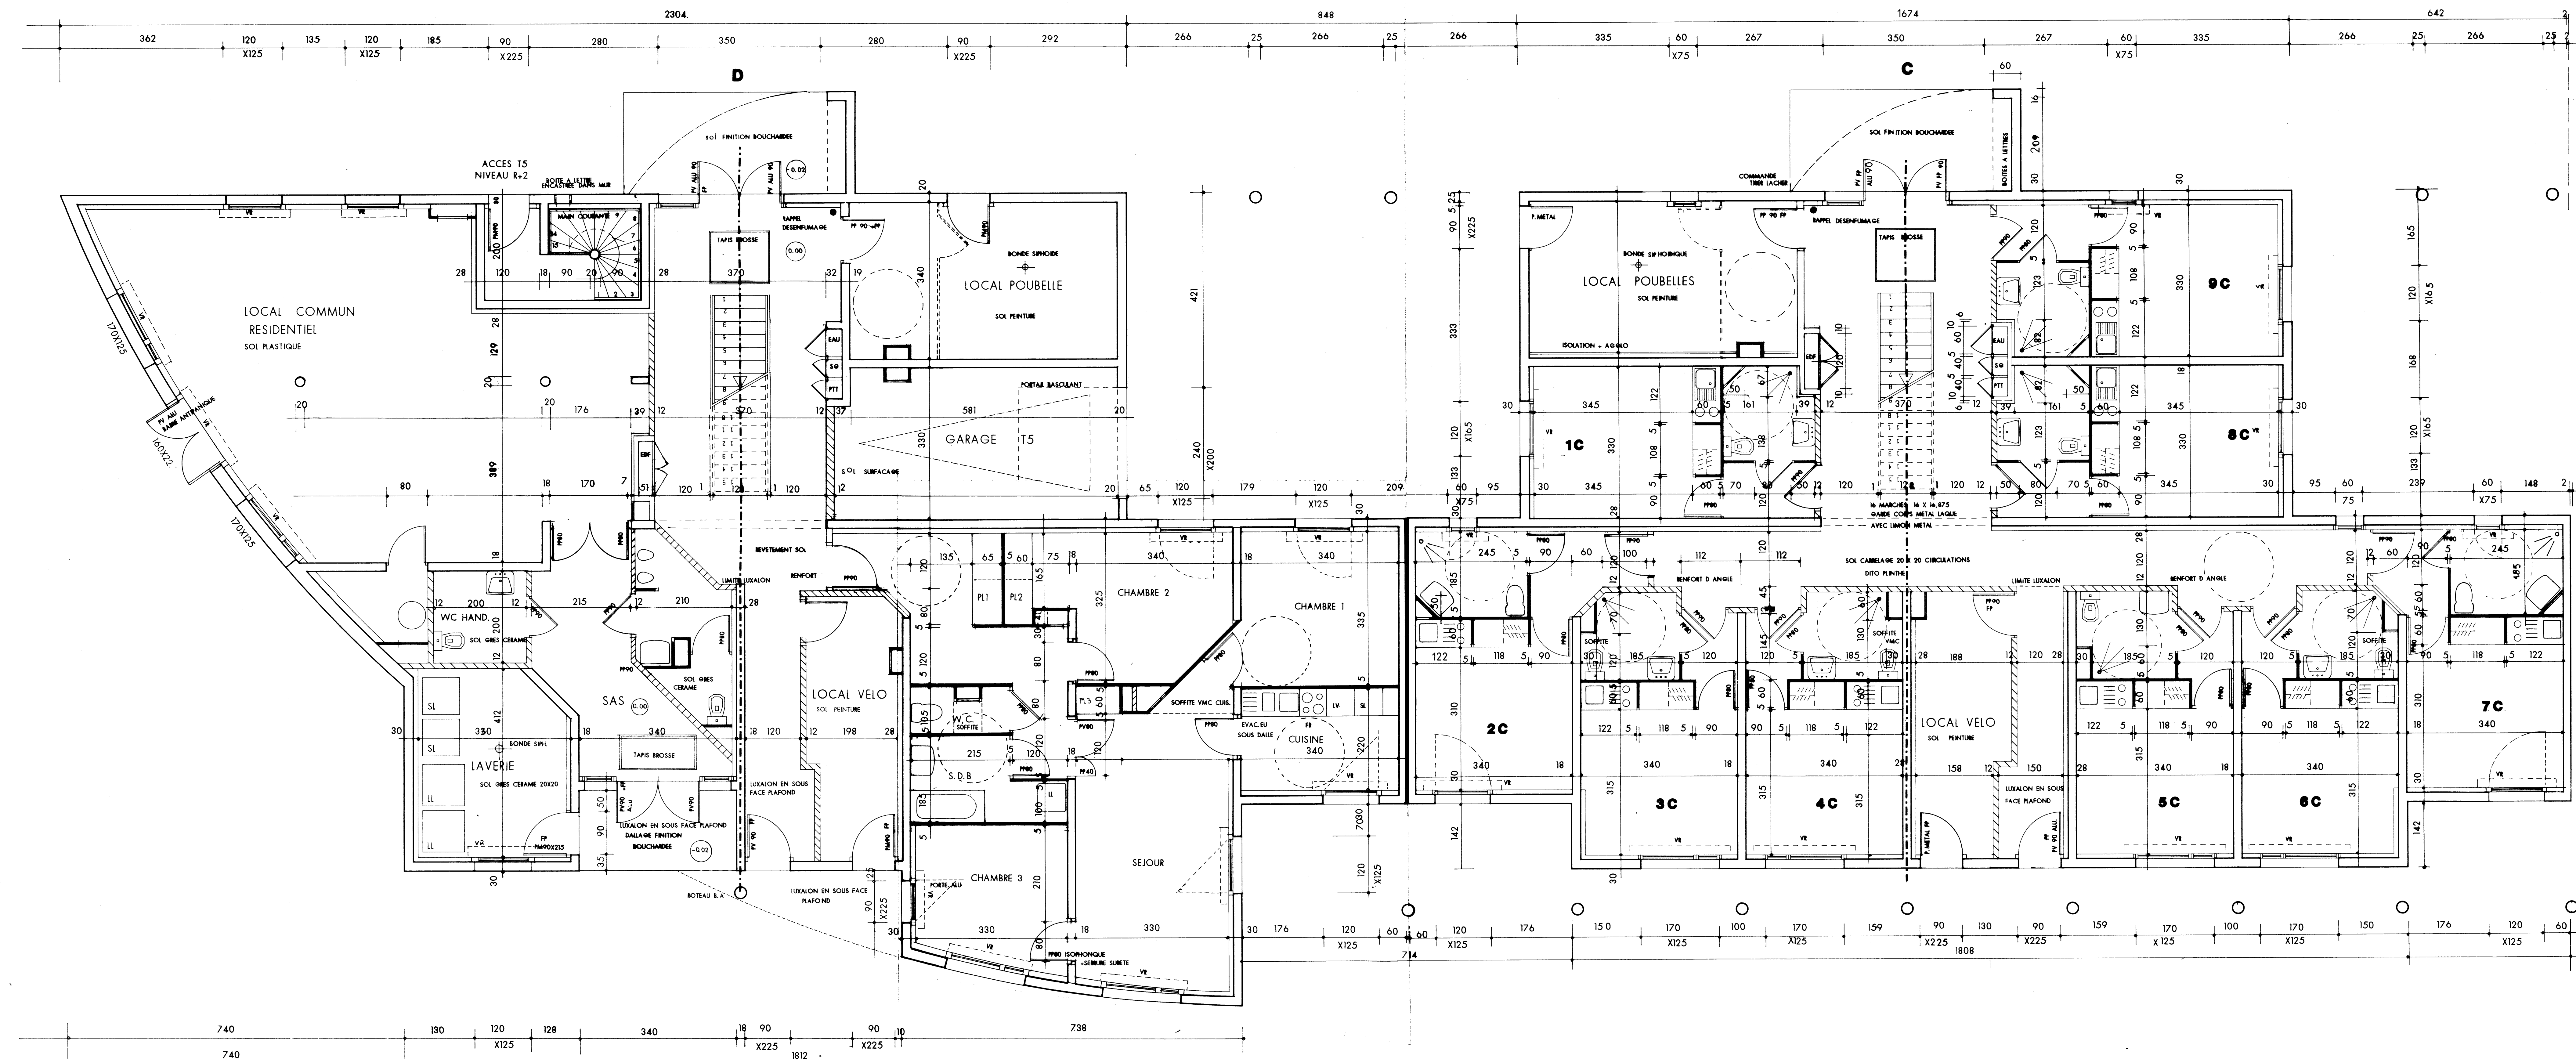


Groupe : **528** Bâtiment : **01**
Adresse : **11,13 et 15 rue Jean Poulain**

Type: **RDC** Nature: **DOE**

Corps d'état :

Date : **sept-93**



Office Public d'Habitations à Loyer Modéré de la Ville de Nantes
34, rue Félix-Paure - B.P. n° 1040 - 44007 Nantes Cedex - Tél. : 40 67 07 07 - Fax : 40 67 07

[illegible]