

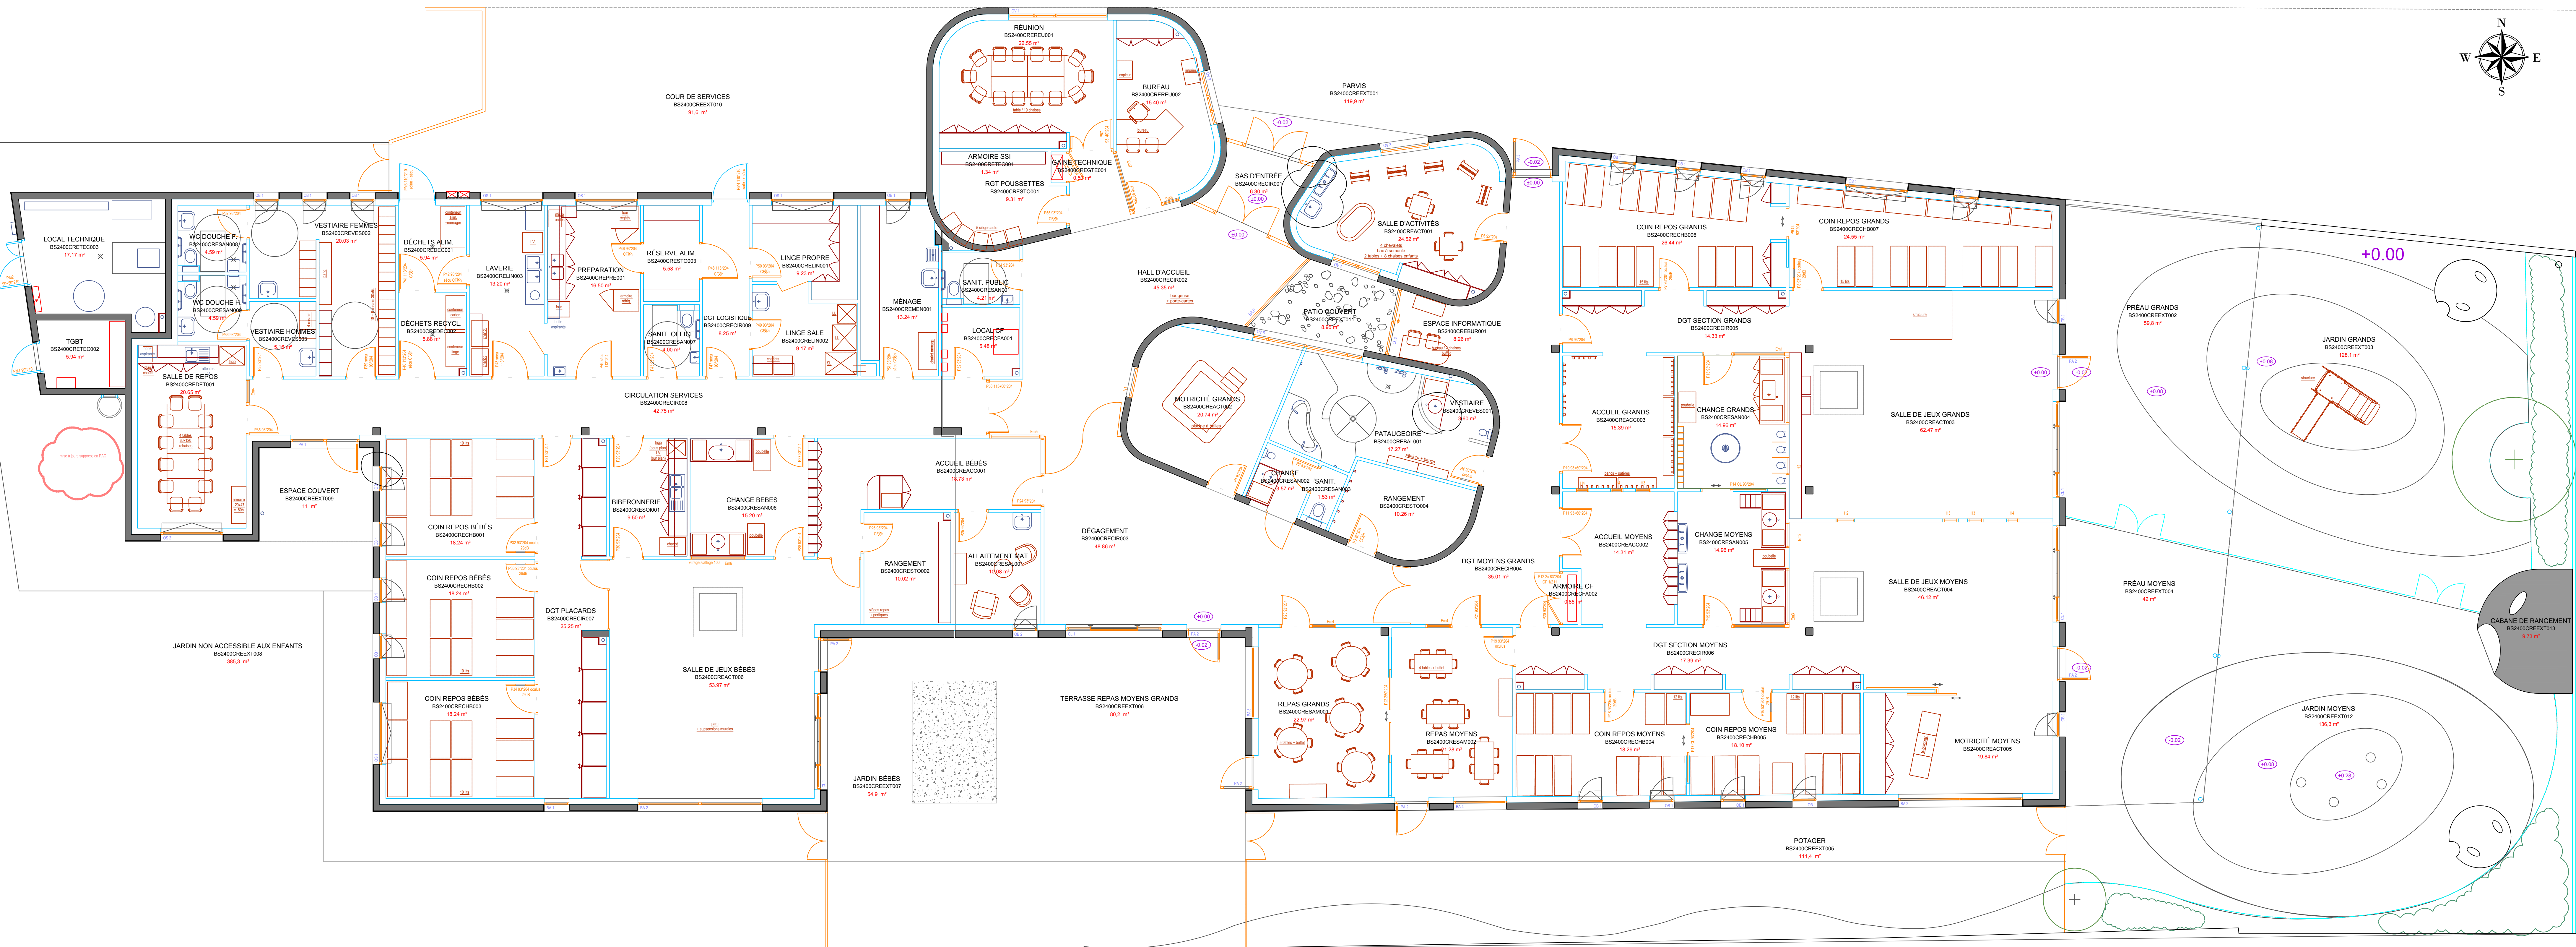
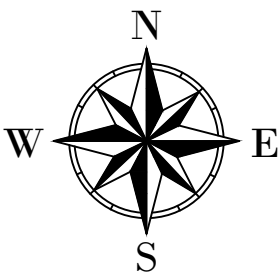


Tableau des surfaces			
IDENTIFIANT	LIBELLE ESPACE	NUMCOURT	SURF
BS2400CREI001	SAS D'ENTREE	00CIR001	6.30 m²
BS2400CREI002	HALL D'ACCUEIL	00CIR002	45.35 m²
BS2400CREI003	DEGAGEMENT	00CIR003	48.86 m²
BS2400CREI004	DGT MOYENS GRANDS	00CIR004	35.01 m²
BS2400CREI005	DGT SECTION GRANDS	00CIR005	14.33 m²
BS2400CREI006	DGT SECTION MOYENS	00CIR006	17.39 m²
BS2400CREI007	DGT PLACARDS	00CIR007	25.25 m²
BS2400CREI008	CIRCULATION SERVICES	00CIR008	42.75 m²
BS2400CREI009	DGT LOGISTIQUE	00CIR009	8.25 m²
BS2400CREBAL001	PATAUGEOIRE	00BAL001	17.27 m²
BS2400CREVES001	VESTIAIRE	00VES001	3.60 m²
BS2400CREVES002	VESTIAIRE FEMMES	00VES002	20.03 m²
BS2400CREVES003	VESTIAIRE HOMMES	00VES003	5.16 m²
BS2400CREST001	RGT POUSSETTES	00ST001	9.31 m²
BS2400CREST002	RANGEMENT	00ST002	10.02 m²
BS2400CREST003	RESERVE ALIM.	00ST003	5.58 m²
BS2400CREST004	RANGEMENT	00ST004	10.26 m²
BS2400CRELIN001	LINGE PROPRE	00LIN001	9.23 m²
BS2400CRELIN002	LINGE SALE	00LIN002	9.17 m²
BS2400CRELIN003	LAVERIE	00LIN003	13.20 m²
BS2400CREPRE001	PREPARATION	00PRE001	16.50 m²
BS2400CREDEC001	DECHETS ALIM.	00DEC001	5.94 m²
BS2400CREDEC002	DECHETS RECYCL.	00DEC002	5.88 m²
BS2400CREMEN001	MENAGE	00MEN001	13.24 m²
BS2400CRESAN001	SANIT. PUBLIC	00SAN001	4.21 m²
BS2400CRESAN002	CHANGE	00SAN002	3.57 m²
BS2400CRESAN003	SANIT.	00SAN003	1.53 m²
BS2400CRESAN004	CHANGE GRANDS	00SAN004	14.96 m²

Tableau des surfaces			
IDENTIFIANT	LIBELLE ESPACE	NUMCOURT	SURF
BS2400CRESAN005	CHANGE MOYENS	00SAN005	14.96 m²
BS2400CRESAN006	CHANGE BEBES	00SAN006	15.20 m²
BS2400CRESAN007	SANIT. OFFICE	00SAN007	4.00 m²
BS2400CRESAN008	WC DOUCHE F.	00SAN008	4.59 m²
BS2400CRESAN009	WC DOUCHE H.	00SAN009	4.59 m²
BS2400CREDET001	SALLE DE REPOS	00DET001	20.65 m²
BS2400CREBUR001	ESPACE INFORMATIQUE	00BUR001	8.26 m²
BS2400CREUR001	REUNION	00UR001	22.55 m²
BS2400CREUR002	BUREAU	00UR002	15.40 m²
BS2400CREAC001	ACCUEIL BEBES	00AC001	18.73 m²
BS2400CREAC002	ACCUEIL MOYENS	00AC002	14.31 m²
BS2400CREAC003	ACCUEIL GRANDS	00AC003	15.39 m²
BS2400CRESAL001	ALLAITEMENT MAT.	00SAL001	10.08 m²
BS2400CRESAM001	REPAS GRANDS	00SAM001	22.97 m²
BS2400CRESAM002	REPAS MOYENS	00SAM002	21.28 m²
BS2400CREDB001	COIN REPOS BEBES	00DB001	18.24 m²
BS2400CREDB002	COIN REPOS BEBES	00DB002	18.24 m²
BS2400CREDB003	COIN REPOS BEBES	00DB003	18.24 m²
BS2400CREDB004	COIN REPOS MOYENS	00DB004	18.29 m²
BS2400CREDB005	COIN REPOS MOYENS	00DB005	18.10 m²
BS2400CREDB006	COIN REPOS GRANDS	00DB006	26.44 m²
BS2400CREDB007	COIN REPOS GRANDS	00DB007	24.55 m²
BS2400CREACT001	SALLE D'ACTIVITES	00ACT001	24.52 m²
BS2400CREACT002	MOTRICITE GRANDS	00ACT002	20.74 m²
BS2400CREACT003	SALLE DE JEUX GRANDS	00ACT003	62.47 m²
BS2400CREACT004	SALLE DE JEUX MOYENS	00ACT004	46.12 m²

Tableau des surfaces			
IDENTIFIANT	LIBELLE ESPACE	NUMCOURT	SURF
BS2400CREACT005	MOTRICITE MOYENS	00ACT005	19.84 m²
BS2400CREACT006	SALLE DE JEUX BEBES	00ACT006	53.97 m²
BS2400CRESOI001	BIBERONNERIE	00SOI001	9.50 m²
BS2400CRETECO001	ARMOIRE SSI	00TECO001	1.34 m²
BS2400CRETECO002	TGBT	00TECO002	5.94 m²
BS2400CRETECO003	LOCAL TECHNIQUE	00TECO003	17.17 m²
BS2400CREGTE001	GAINE TECHNIQUE	00GTE001	0.50 m²
BS2400CRECFAD001	LOCAL CF	00CFAD001	5.48 m²
BS2400CRECFAD002	ARMOIRE CF	00CFAD002	0.85 m²
BS2400CREEXT001	PARVIS	00EXT001	119.9 m²
BS2400CREEXT002	PREAU GRANDS	00EXT002	59.8 m²
BS2400CREEXT003	JARDIN GRANDS	00EXT003	128.1 m²
BS2400CREEXT004	PREAU MOYENS	00EXT004	42 m²
BS2400CREEXT005	POTAGER	00EXT005	111.4 m²
BS2400CREEXT006	TERRASSE REPAS MOYENS GRANDS	00EXT006	80.2 m²
BS2400CREEXT007	JARDIN BEBES	00EXT007	54.9 m²
BS2400CREEXT008	JARDIN NON ACCESSIBLE AUX ENFANTS	00EXT008	385.3 m²
BS2400CREEXT009	ESPACE COUVERT	00EXT009	11 m²
BS2400CREEXT010	COUR DE SERVICES	00EXT010	91.6 m²
BS2400CREEXT011	PATIO COUVERT	00EXT011	8.95 m²
BS2400CREEXT012	CABANE DE RANGEMENT	00EXT012	9.73 m²
BS2400CREEXT013	JARDIN MOYENS	00EXT013	136.3 m²

Hôpital R. Boulin-E. Sabatié

NOUVELLE CRECHE

PLAN DE MASSE

Numérotation des pièces

Sommaire des modification	Validé par	Date	Indice
---------------------------	------------	------	--------

Ech	Dessiné par	Vérifié par	Date d'édition	N°	Ce plan n'est pas issu de nos propres recensements et ne doit pas être utilisé sans l'avis de nos services techniques et de leur propre vérification sur site.
	S. Vallat		30/06/2014		