



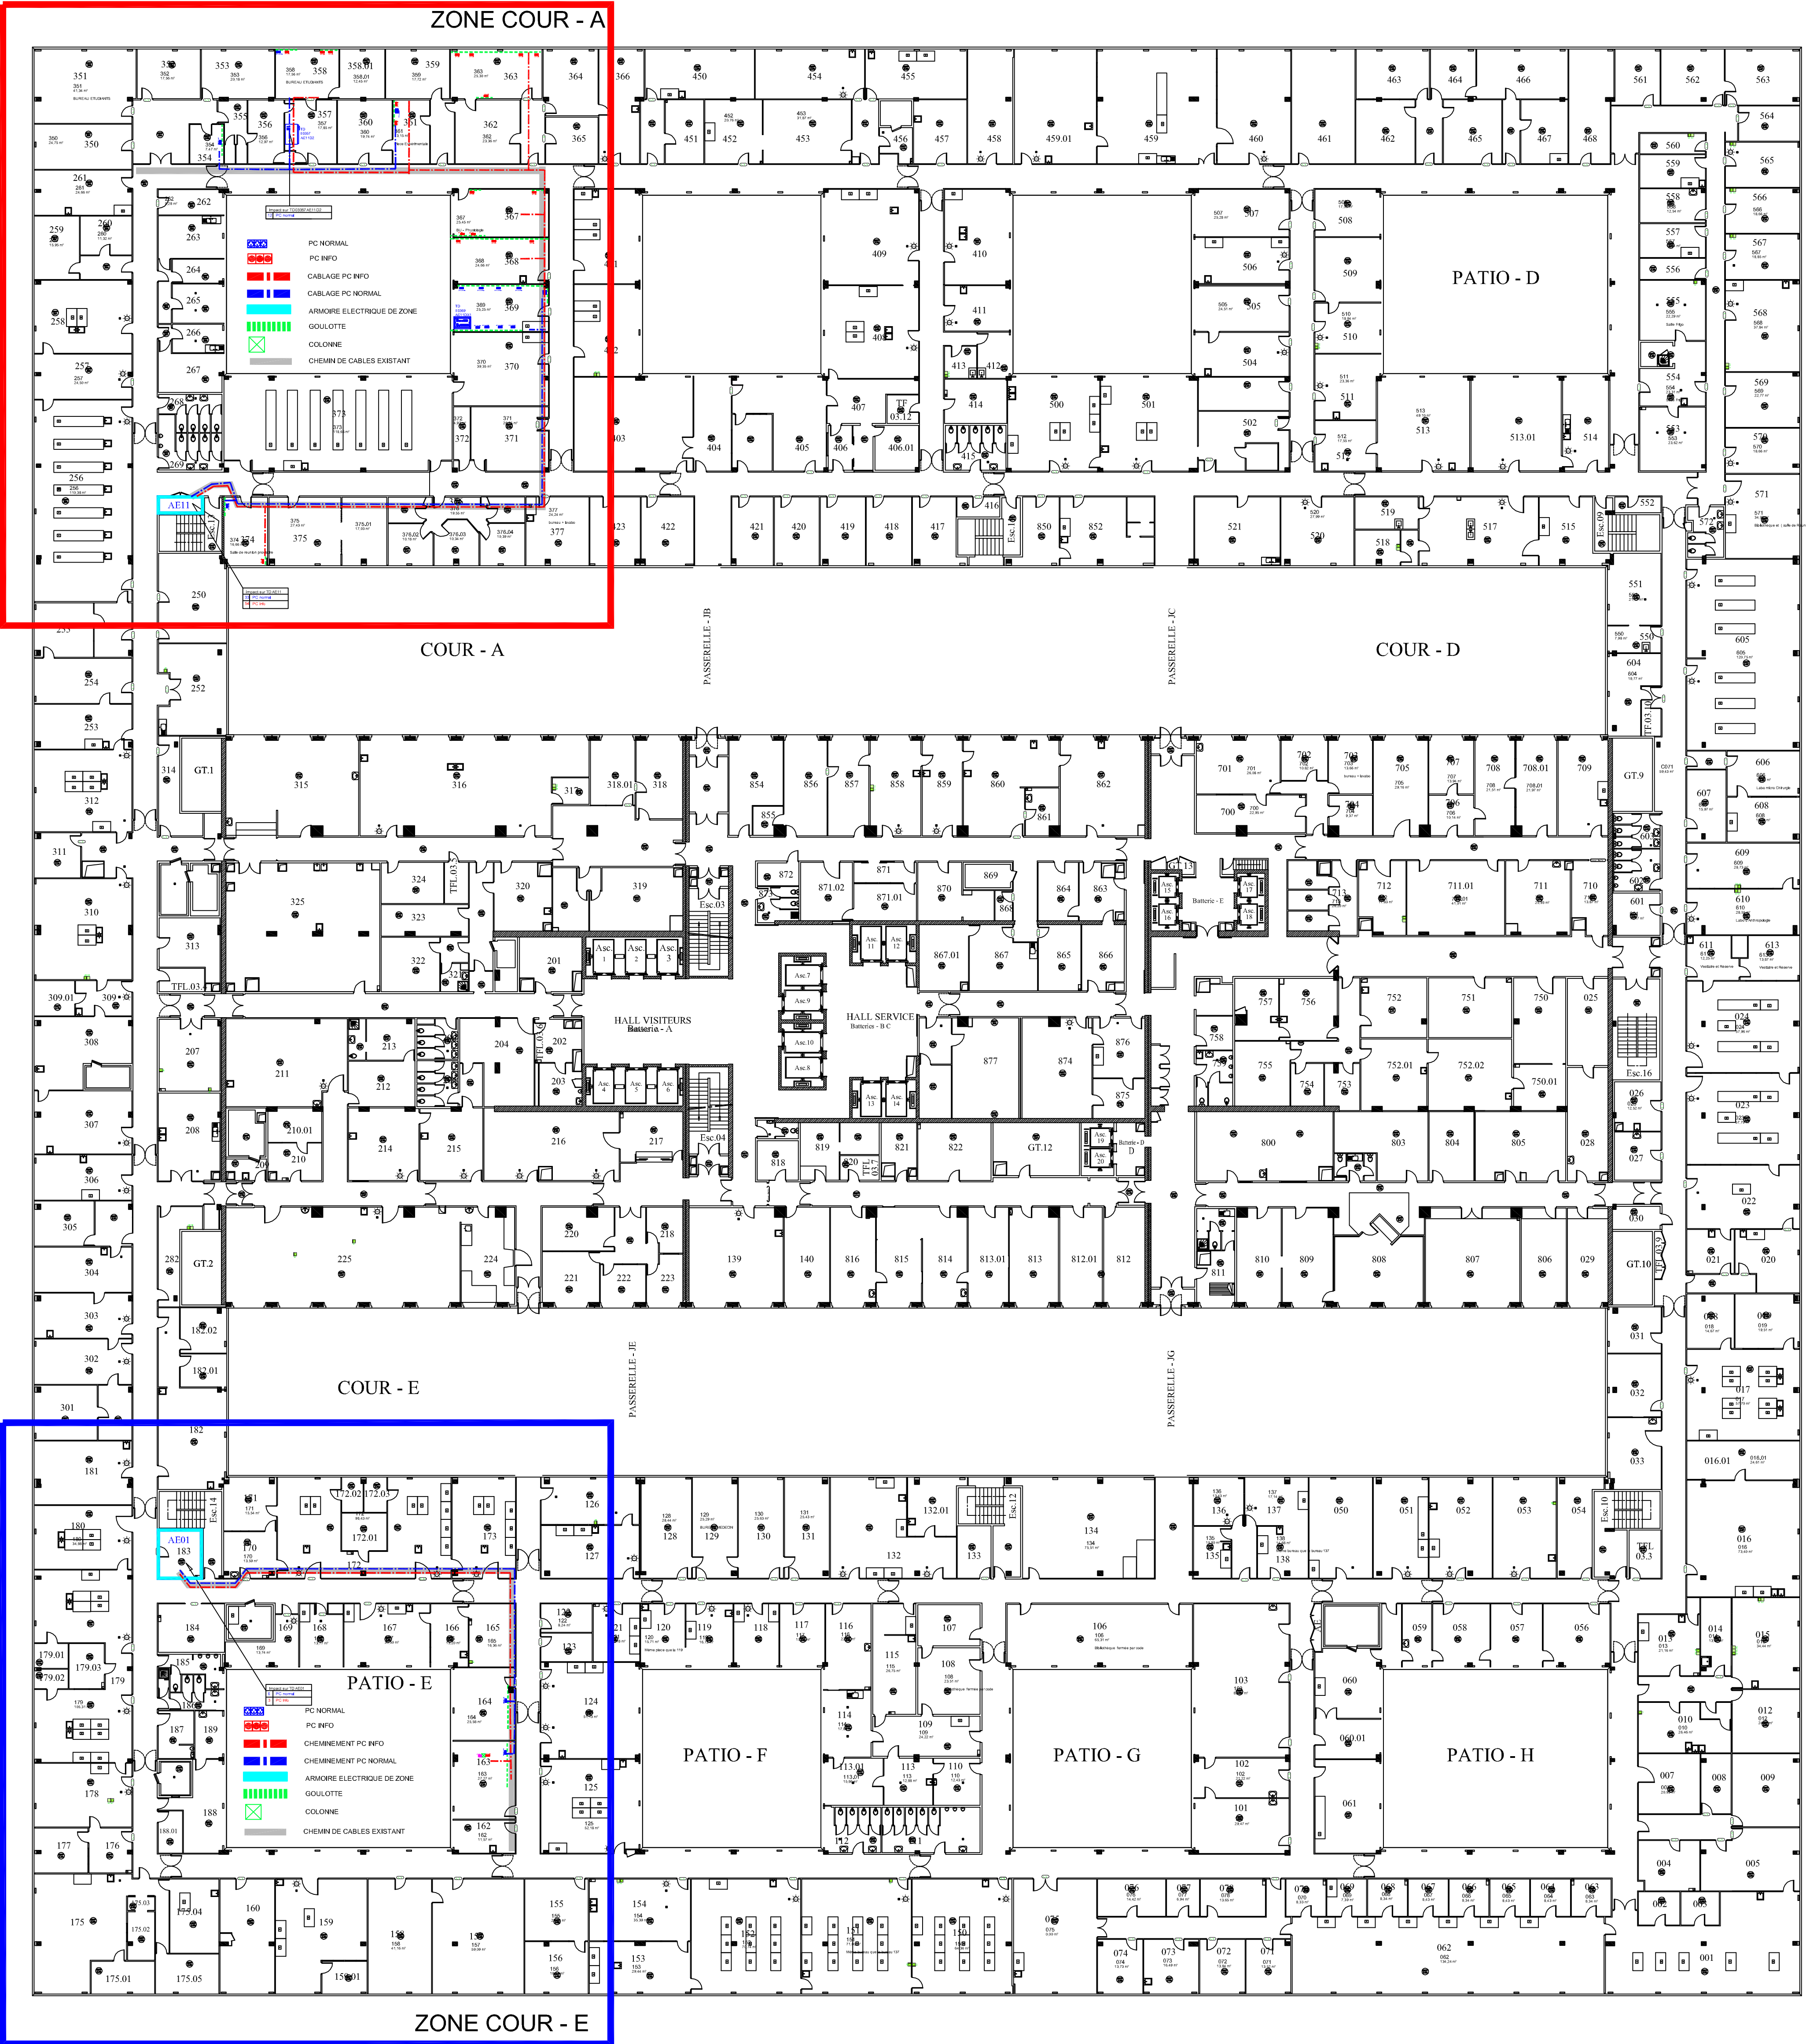

ZONE COUR - A

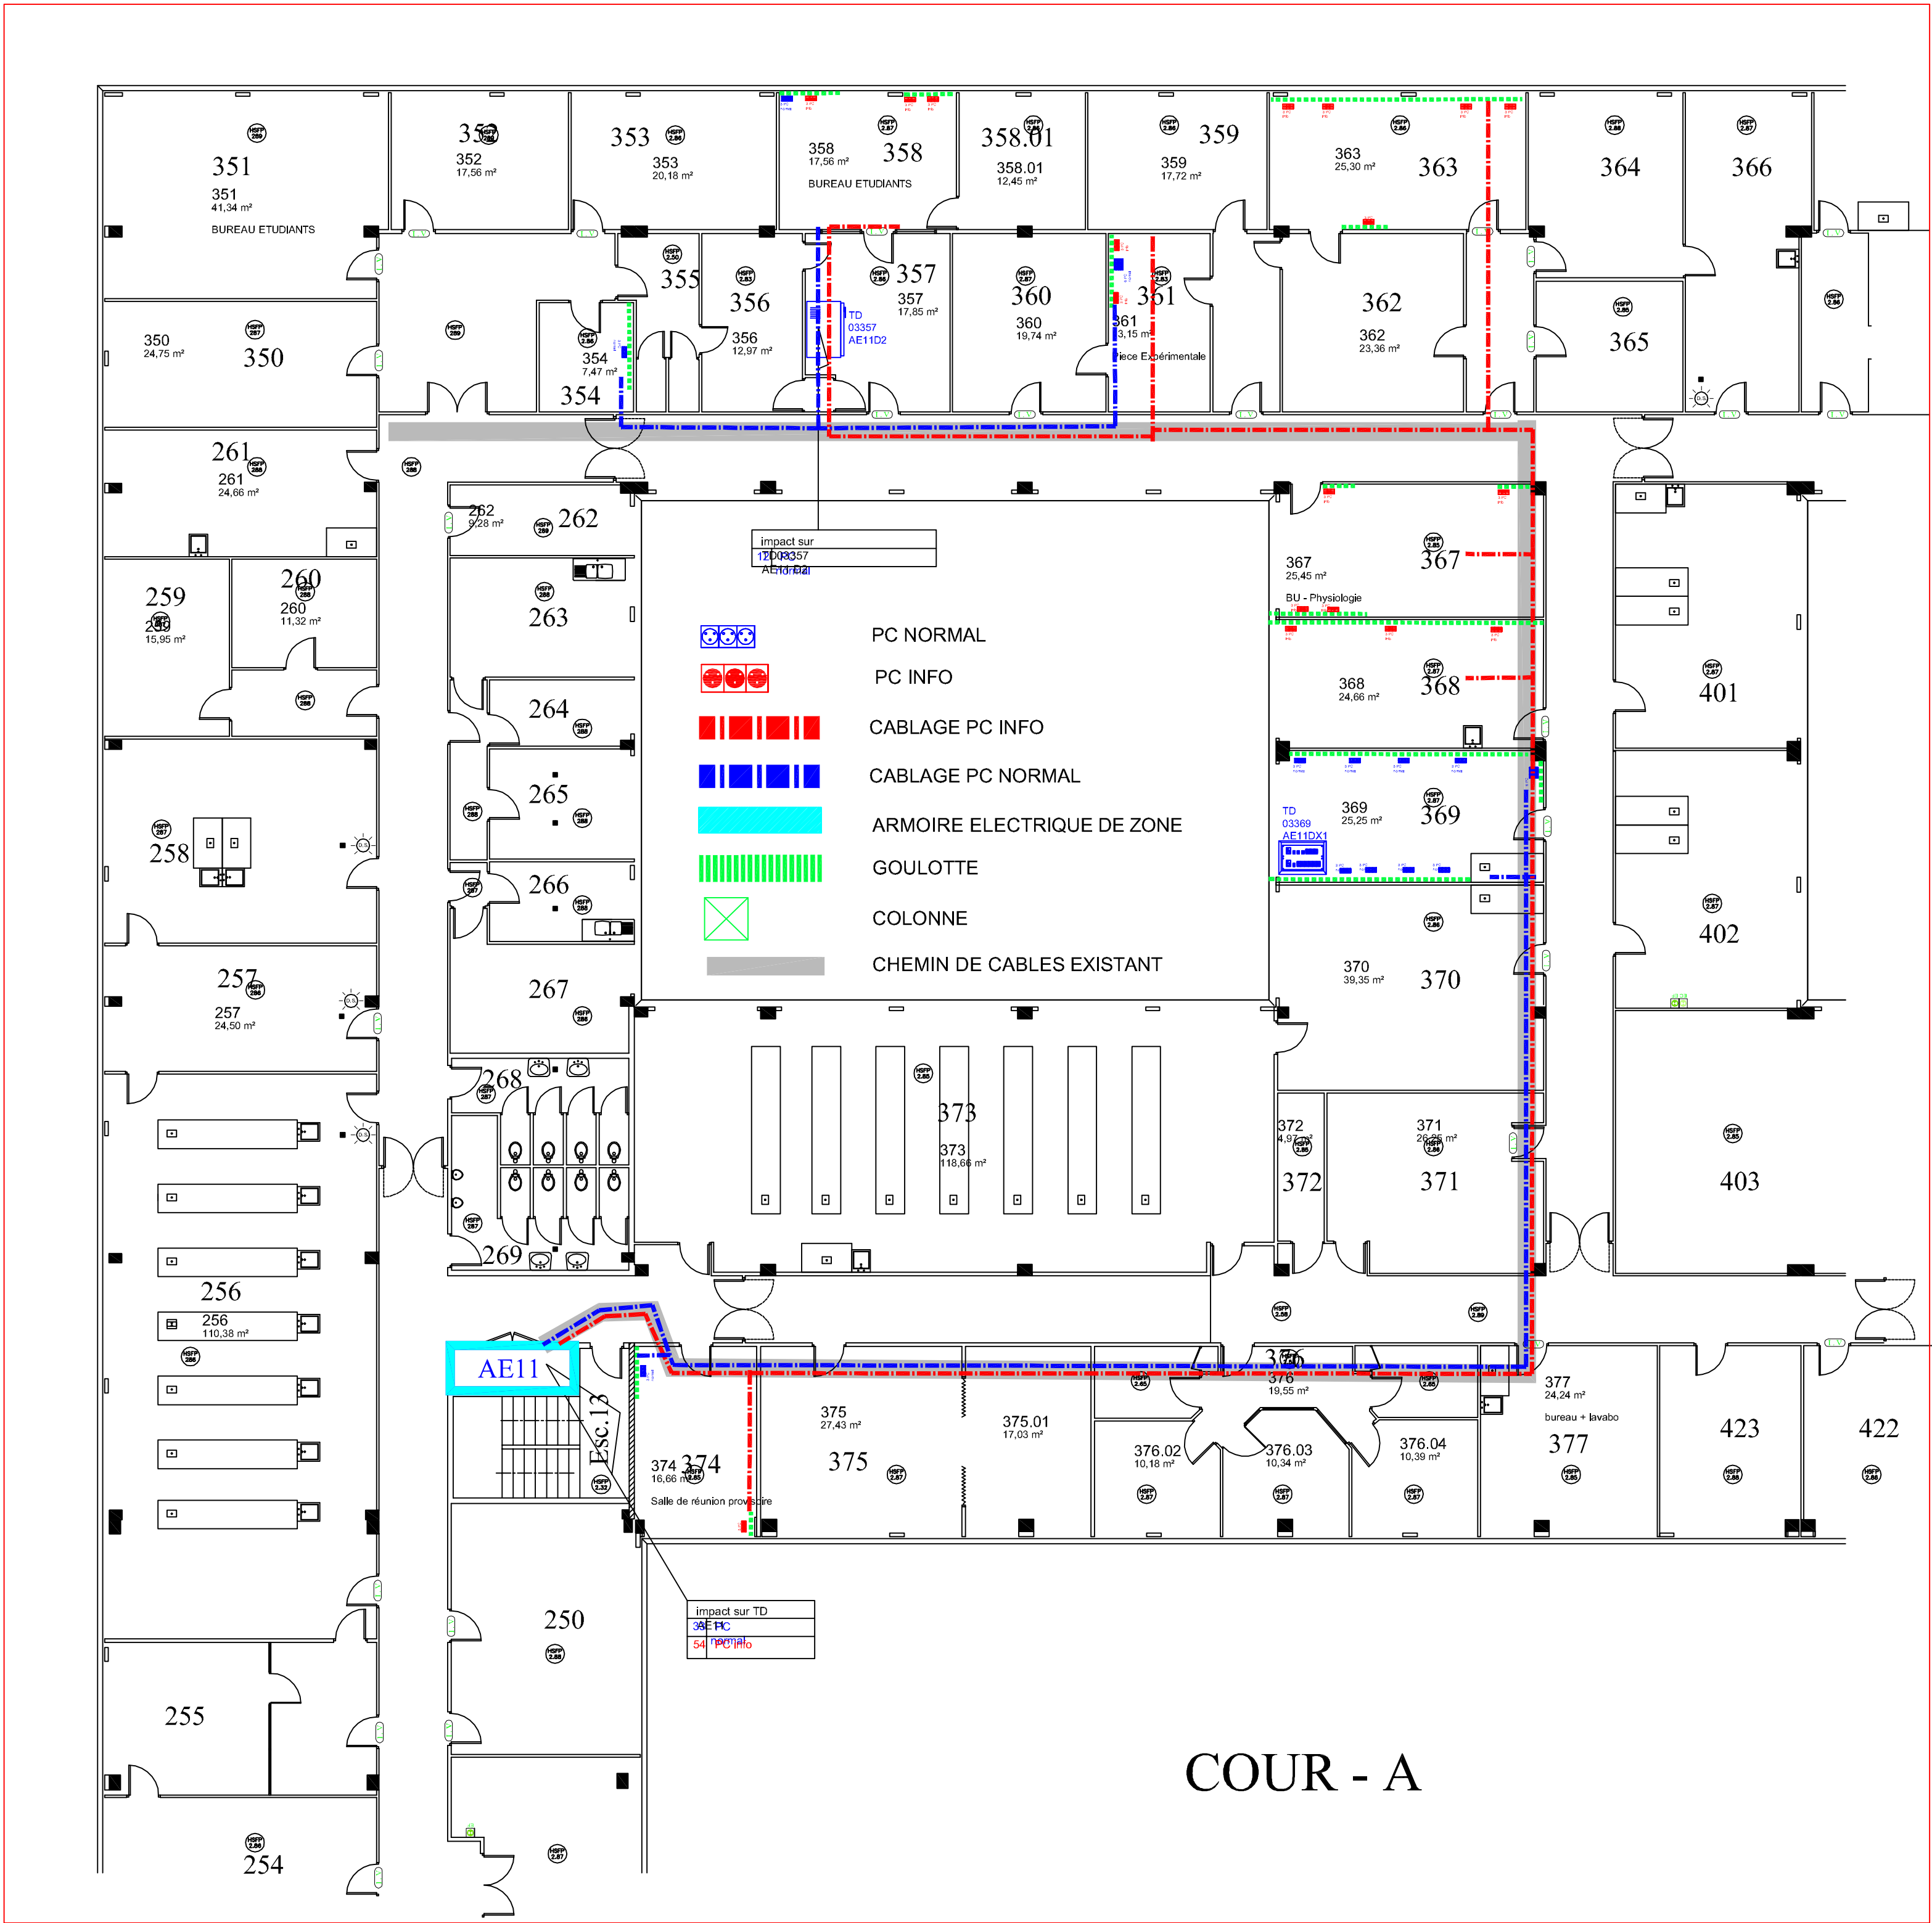

ZONE COUR - E

