


[illegible]



[illegible]

COUPE E-E
ECHELLE 1/100

COUPE G-G
ECHELLE 1/100

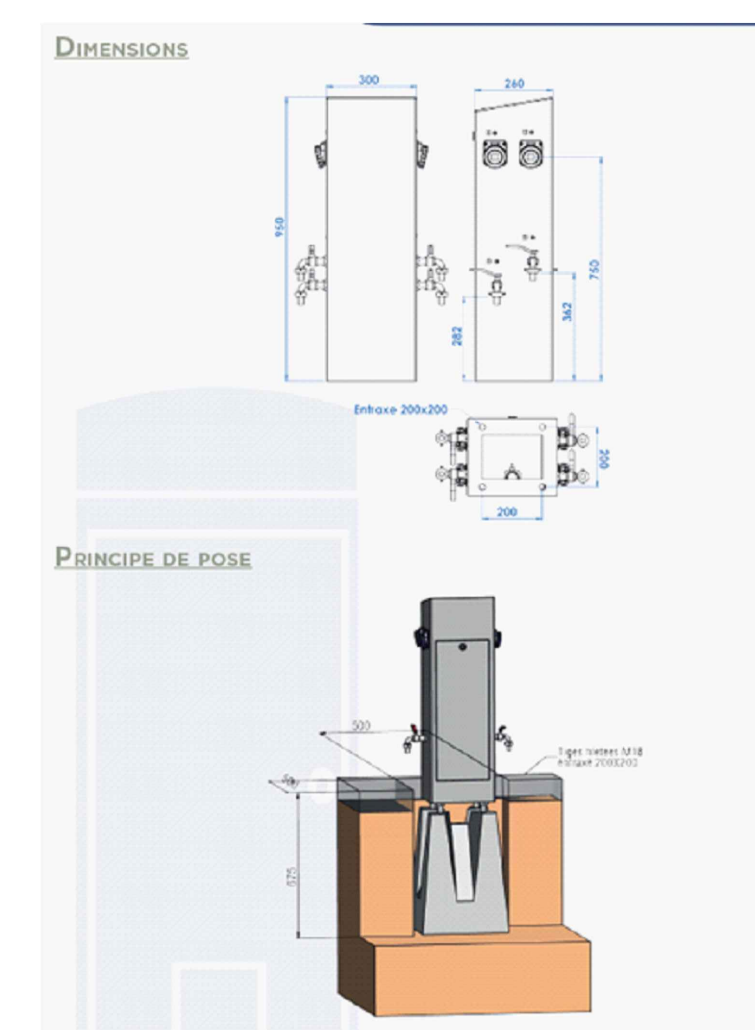

CARACTÉRISTIQUES	
Amplérage max	125 A
Bornier	Adapté à la naissance de l'équipement, max 5x16mm ²
Poids	25 kg

A réaliser dans le cadre du marché :

- Fourniture, câbles, boîtes, terminaux, regards, platine de fixation sur ponton avec respect des entrées
- Et toutes suções pour rendre les bornes "prêtes à poser"


Hors marché : Fourniture et pose des bornes

vnf
Voies
navigables
de France

Maitre d'ouvrage :
VOIES NAVIGABLES DE FRANCE
Direction Territoriale Rhône-Saône
2 rue de la quarantaine
69321 - LYON CEDEX 05



PLANS DCE

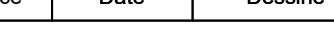E.	28/05/2026	M.GRAZIANI	M.GRAZIANI	---	Modification implantation échelles : aval et sur front d'accastage				
Incidre	Date	Dessiné	Vérifié	Approuvé	Modifications				
	DCE PLAN DCE				Format A0	Numéro d'affaire SJD241120	Echelle Var	Plan n°	Indice E