

OPERATION

PLAN DE MESURAGE
UNIVERSITE DE LA ROCHELLE

BET Fluides:



30 Rue du 18 Juin - BP 80102
17285 PUILBOREAU Cedex
Tel. : 05.46.66.53.35
www.abaque-ingenierie.fr
contact@abaque-ingenierie.fr

Dessiné par : TP

Maître d'Ouvrage:


LA ROCHELLE UNIVERSITE
23 Avenue Albert Einstein
17000 LA ROCHELLE

PLOMBERIE - CHAUFFAGE - GESTION TECHNIQUE BÂTIMENT

Phase DCE	Lot n° 02&03	Plan n° GB PC-GTB	Indice A
--------------	-----------------	----------------------	-------------

-

Libellé du plan :

 



PLAN DE LOCALISATION
PLOMBERIE CHAUFFAGE - GTB
BÂTIMENT IUT GB

Indice	Modification(s)	Date
A	Création	10/06/26
-	-	-
-	-	-
-	-	-
-	-	-
-	-	-

Affaire 24-086

Ech. -

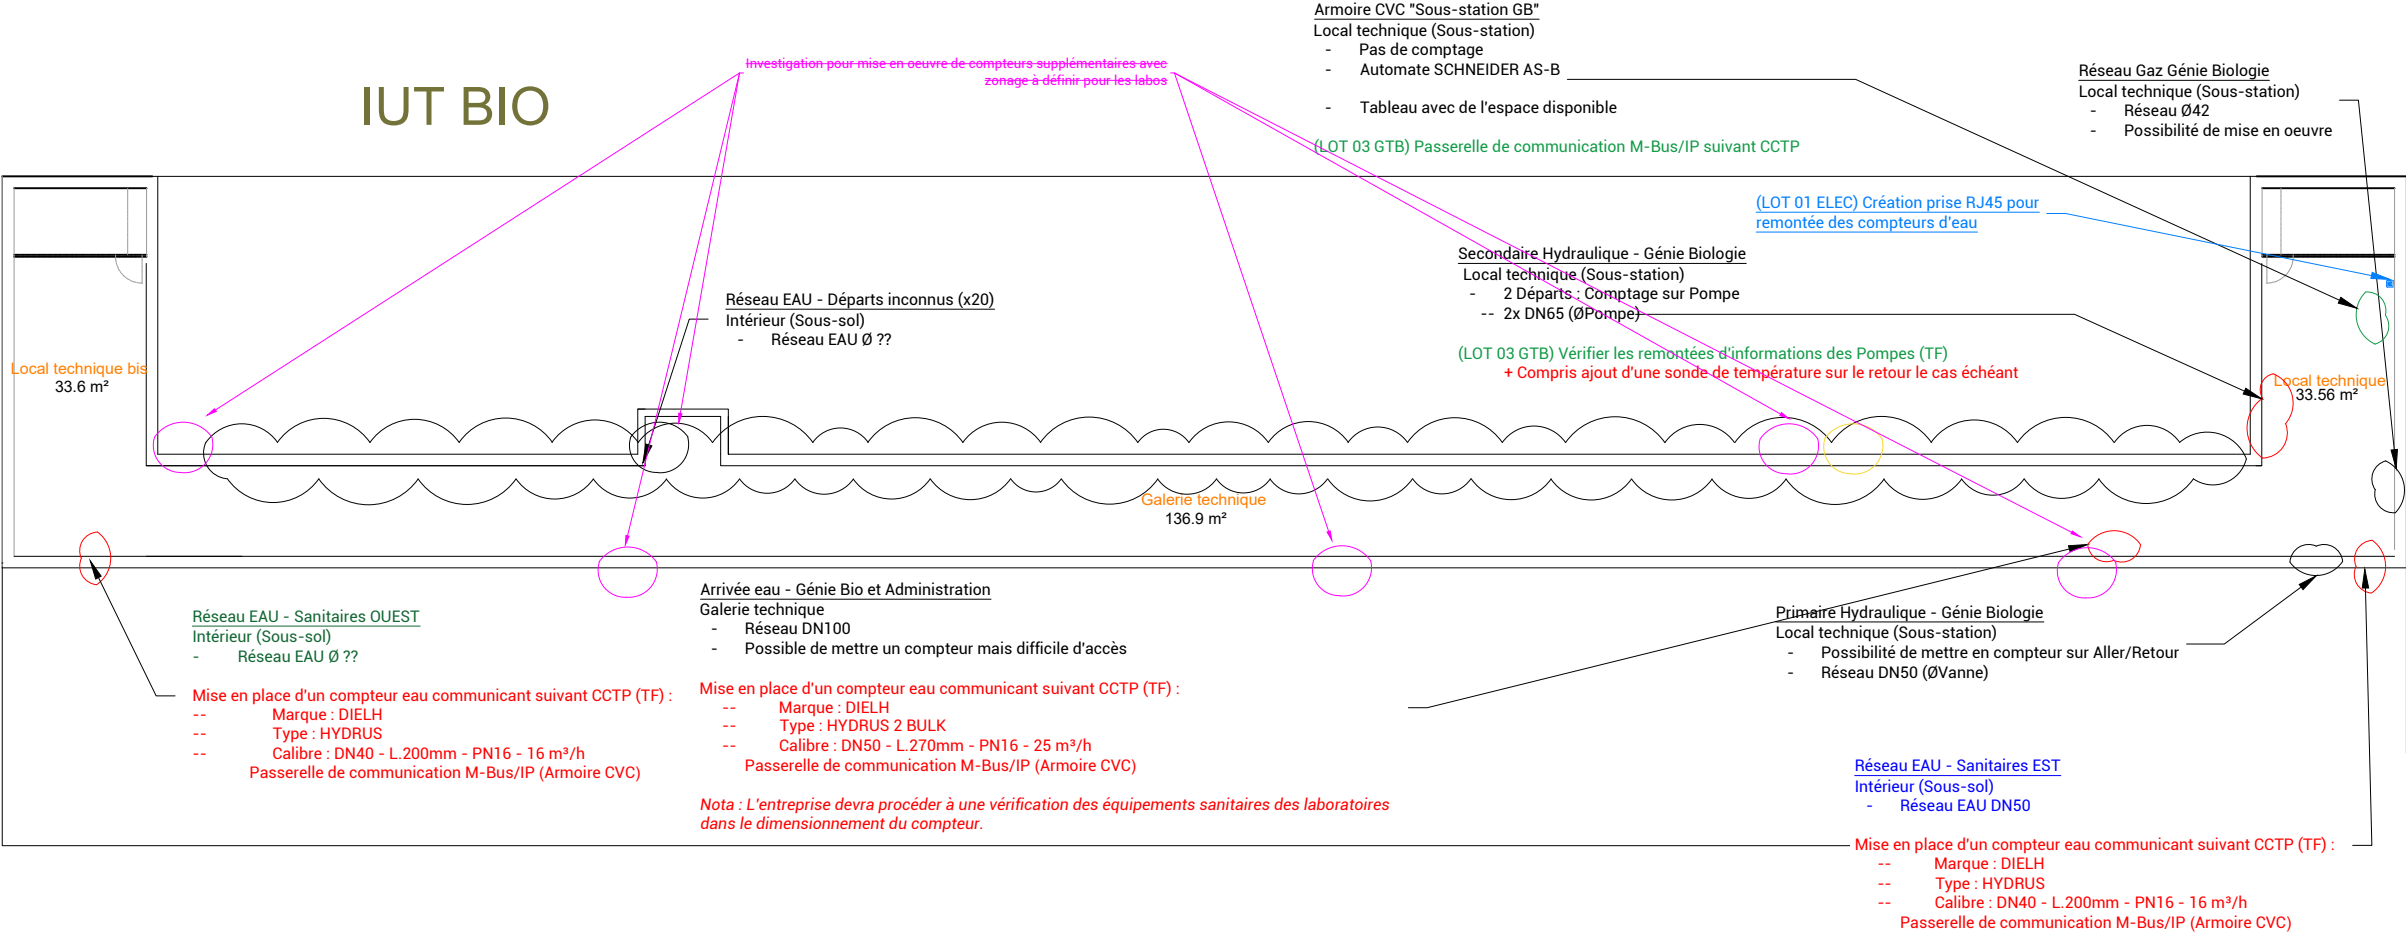

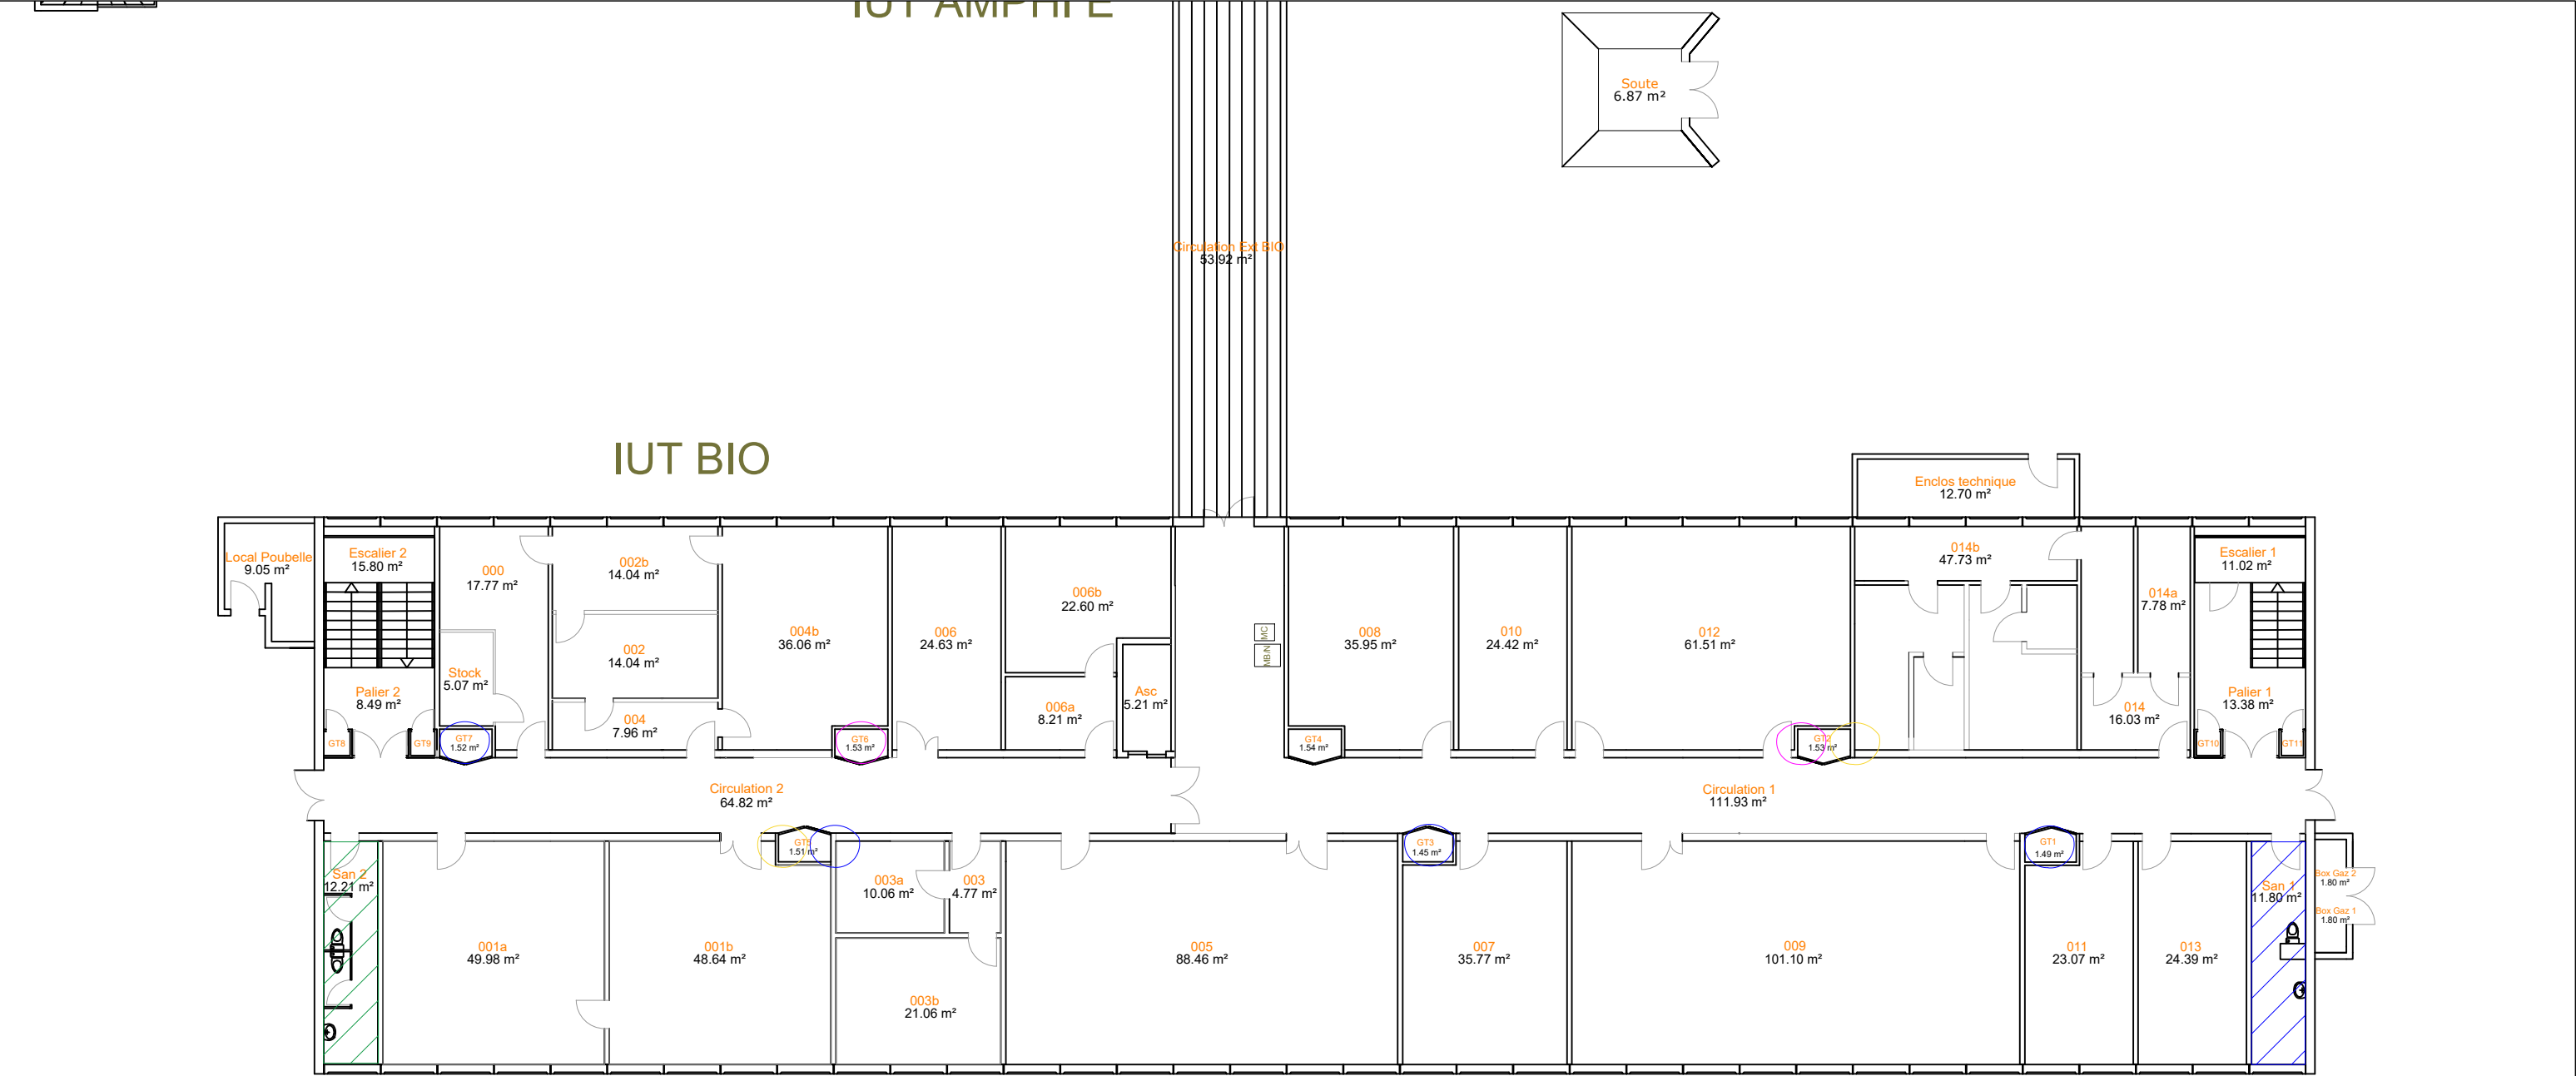

5 pour
eillage modulaire
ion M-Bus/IP


Affaire	24-086	Phase	DCE	Projet	PLAN MESURAGE - UNIVERSITE LA ROCHELLE	
Date	10/06/2026	Ech.	1/200	Plan	PLAN LOCALISATION - IUT GB RDC	N° Plan IUT-GB-PC-RDC



The floor plan illustrates the layout of the first floor, featuring a central corridor system (Circulation 1 and 2) that provides access to various rooms and service areas. The rooms are numbered and labeled with their respective areas in square meters. The plan also includes details for stairs, elevators, and other functional spaces like a toilet and a storage area.


IUT BIO

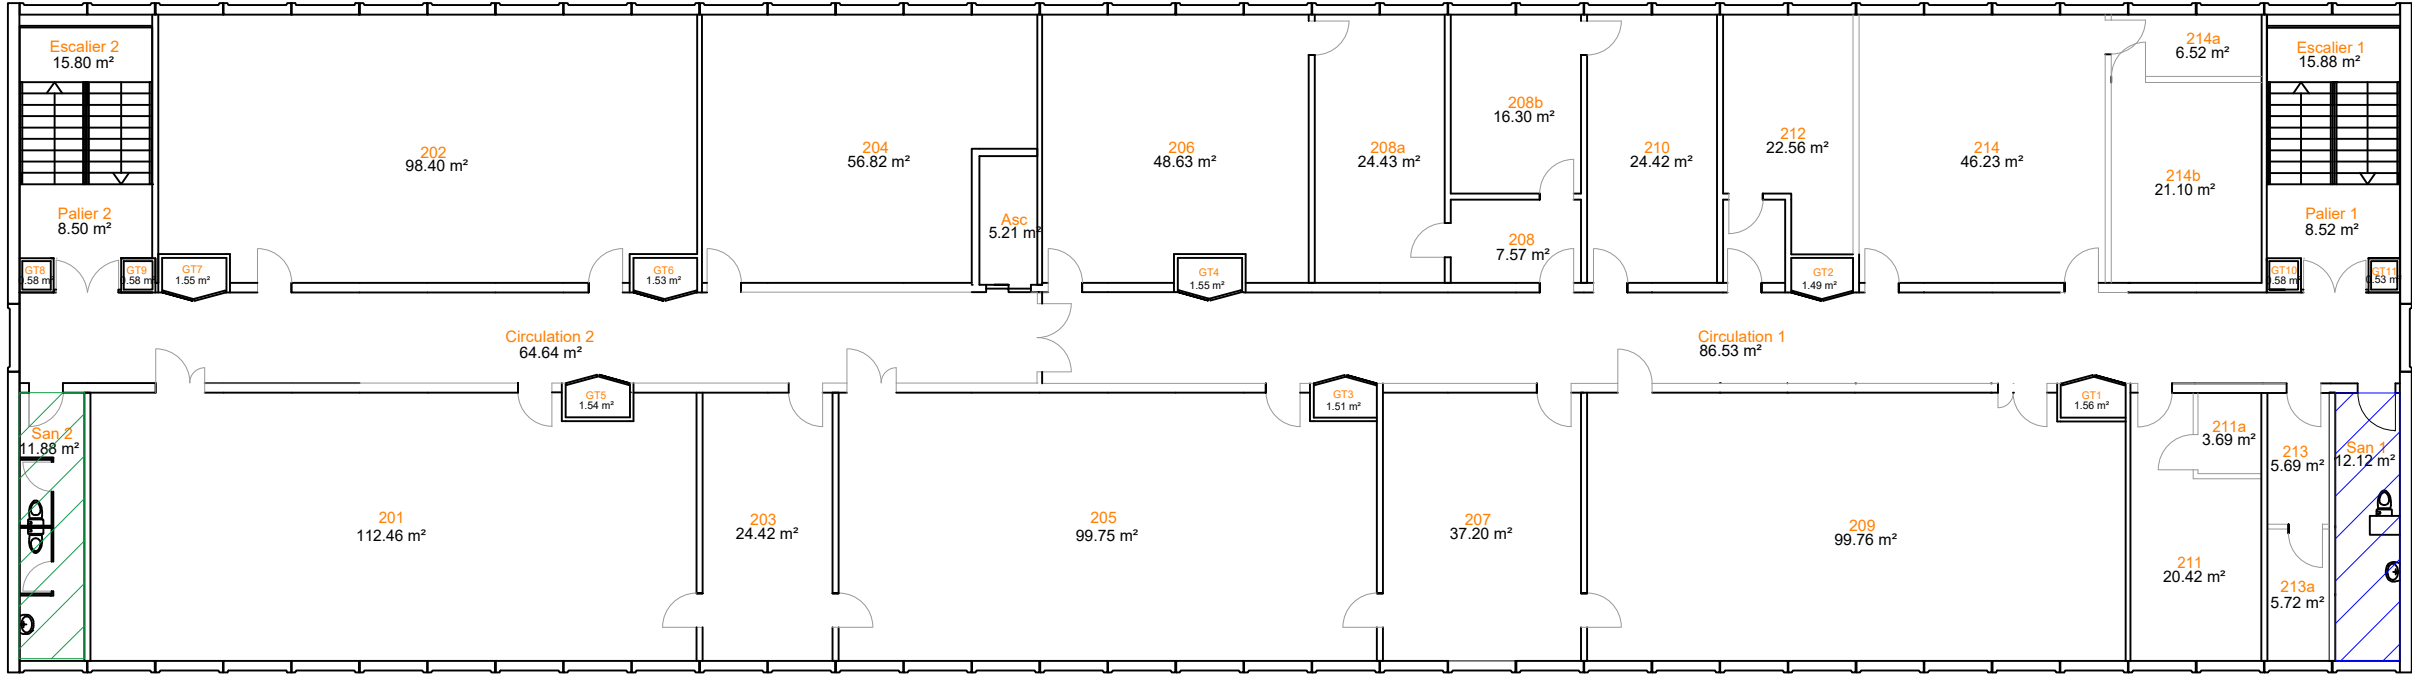

IUT BIO

