


Plan de la villa: E 15 - Existant

Plateau E

Echelle: 1/100

HsPlaf
2.90 m


ETAGE

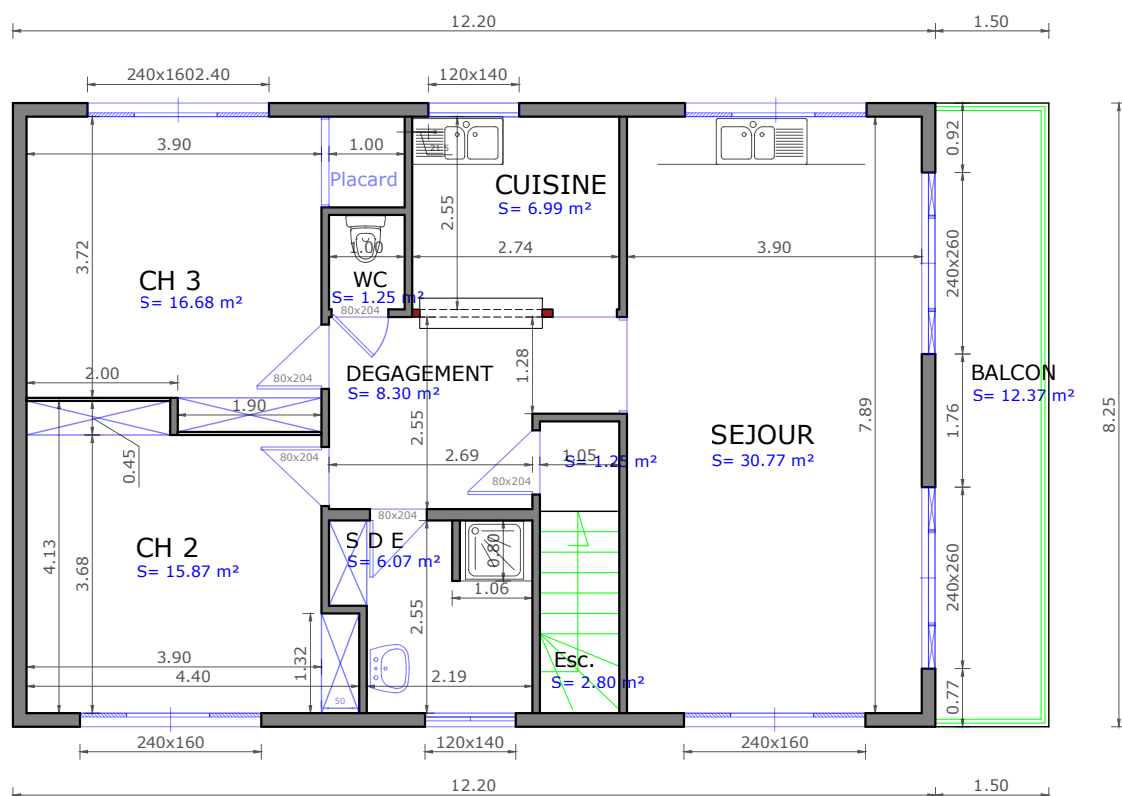

HsPtre
2.30 m

HsPlaf
2.45 m

R D C

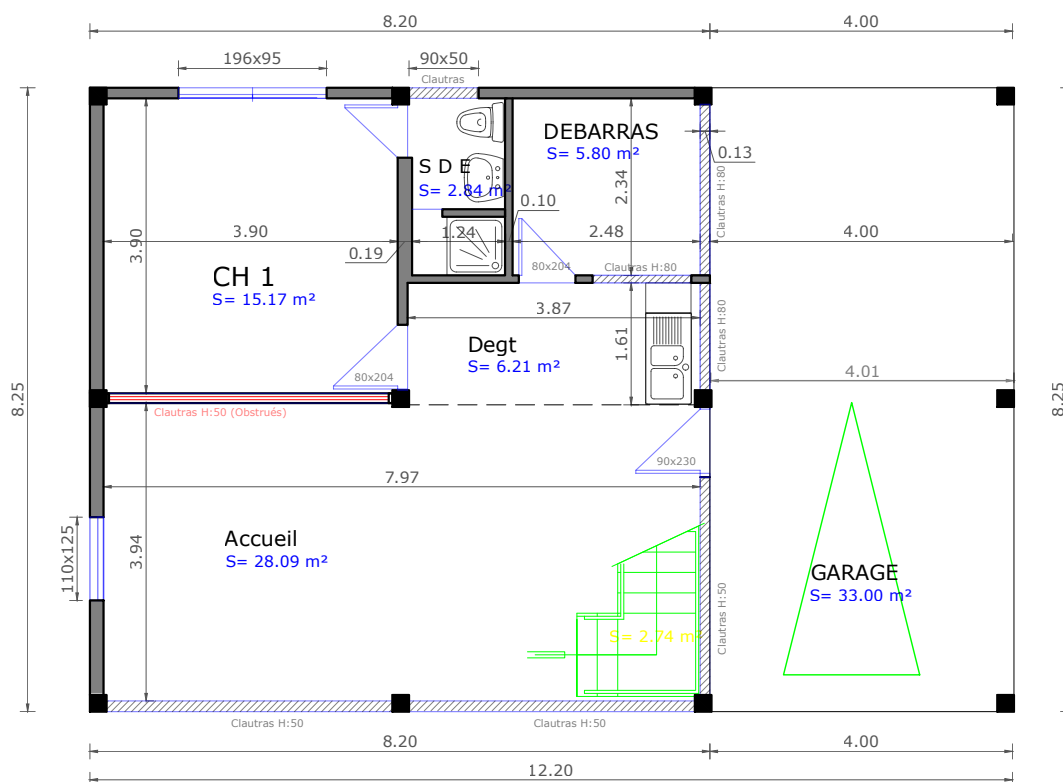

Claustrats



Claustrats obtrués