


Plan de la villa: E 15 - Rénovation

Plateau E

Echelle: 1/100

HsPlaf
2.90 m

ETAGE

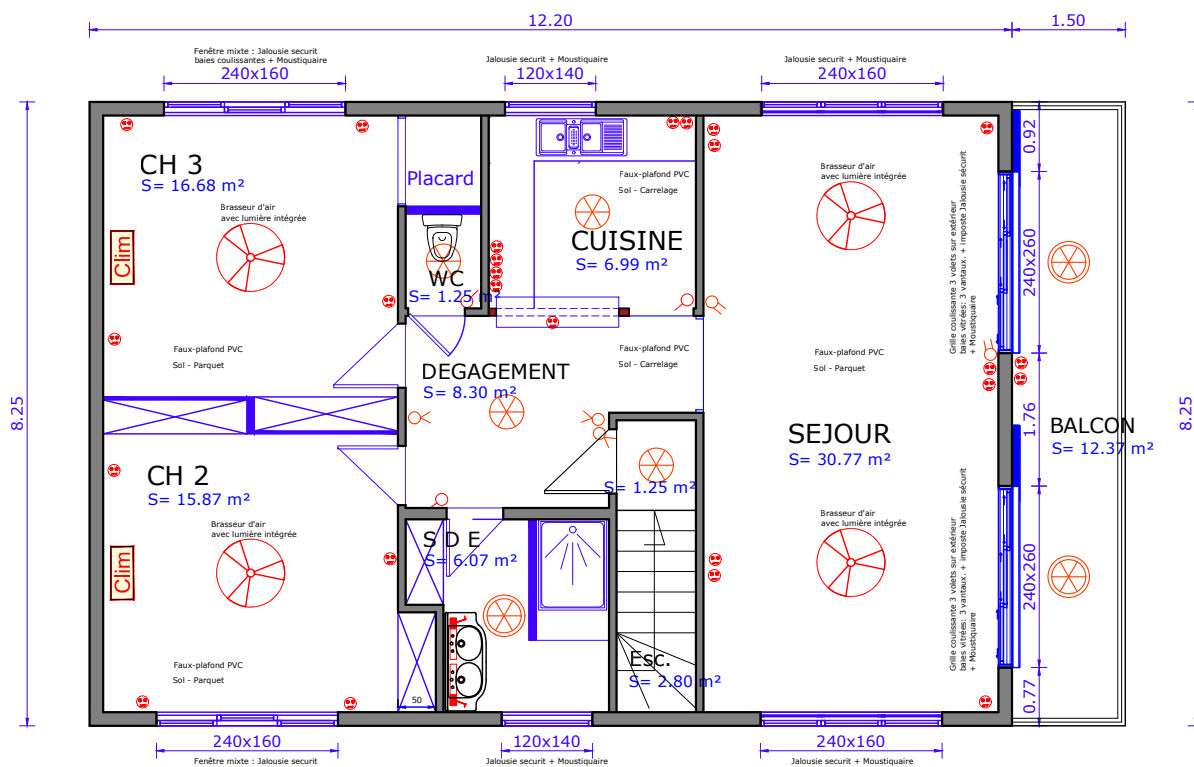

R D C

