


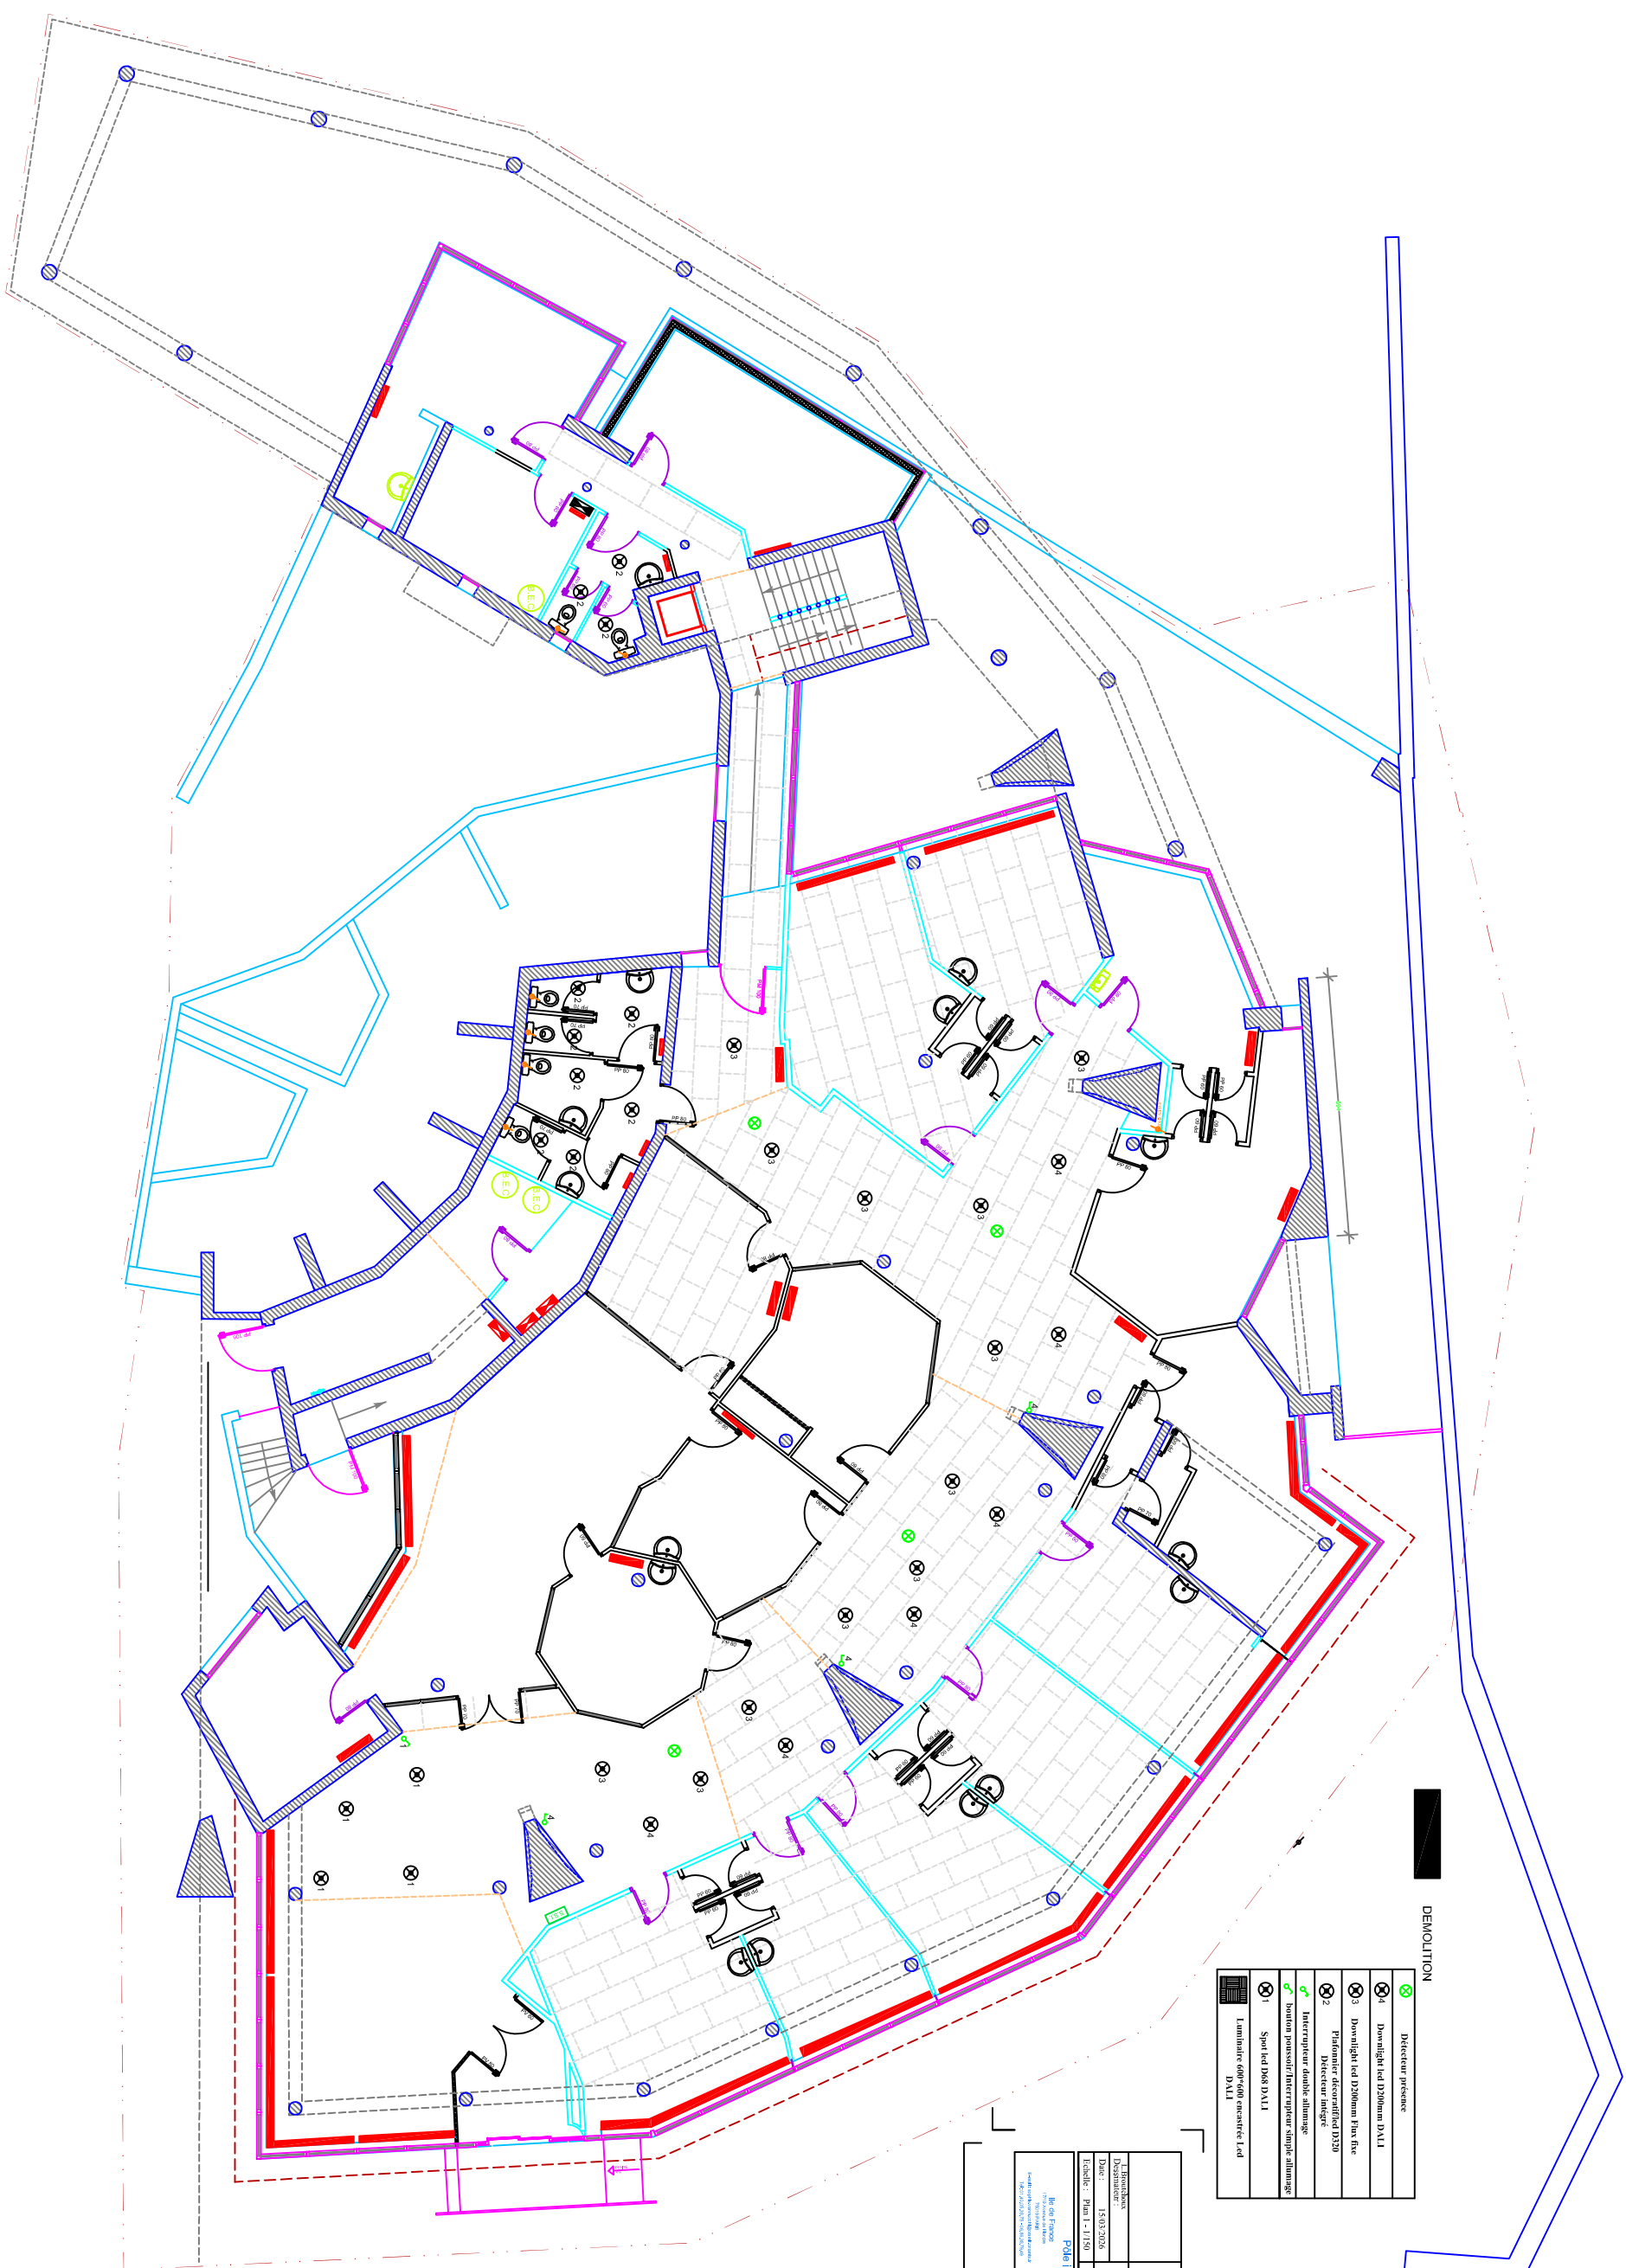


DEMOLITION




