


The architectural floor plan shows a large rectangular building with a grid of columns and rows. The plan is divided into several sections, including a central area with solar panels and ventilation systems. Key features include:

- Solar Panels:** Large rectangular areas labeled "Panneaux photovoltaïques tranche optionnelle" are located in the central and lower sections of the building.
- Ventilation Systems:** Two large ventilation units are labeled "ALVEOLE n°G" and "ALVEOLE n°F".
- Roofing:** The roof is labeled "Toiture métallique Zone 5 m traitement spécifique B ROOF T3".
- Structural Elements:** The plan shows various structural elements, including walls, columns, and beams, with dimensions and material specifications.
- Access and Circulation:** The plan includes a ramp labeled "saut de loup Lot n°3 Serrurerie" and a ramp labeled "saut de loup".
- Dimensions and Scale:** The plan includes various dimensions, such as 605, 603, 611, 6040, and 4304, indicating the overall size and layout of the building.

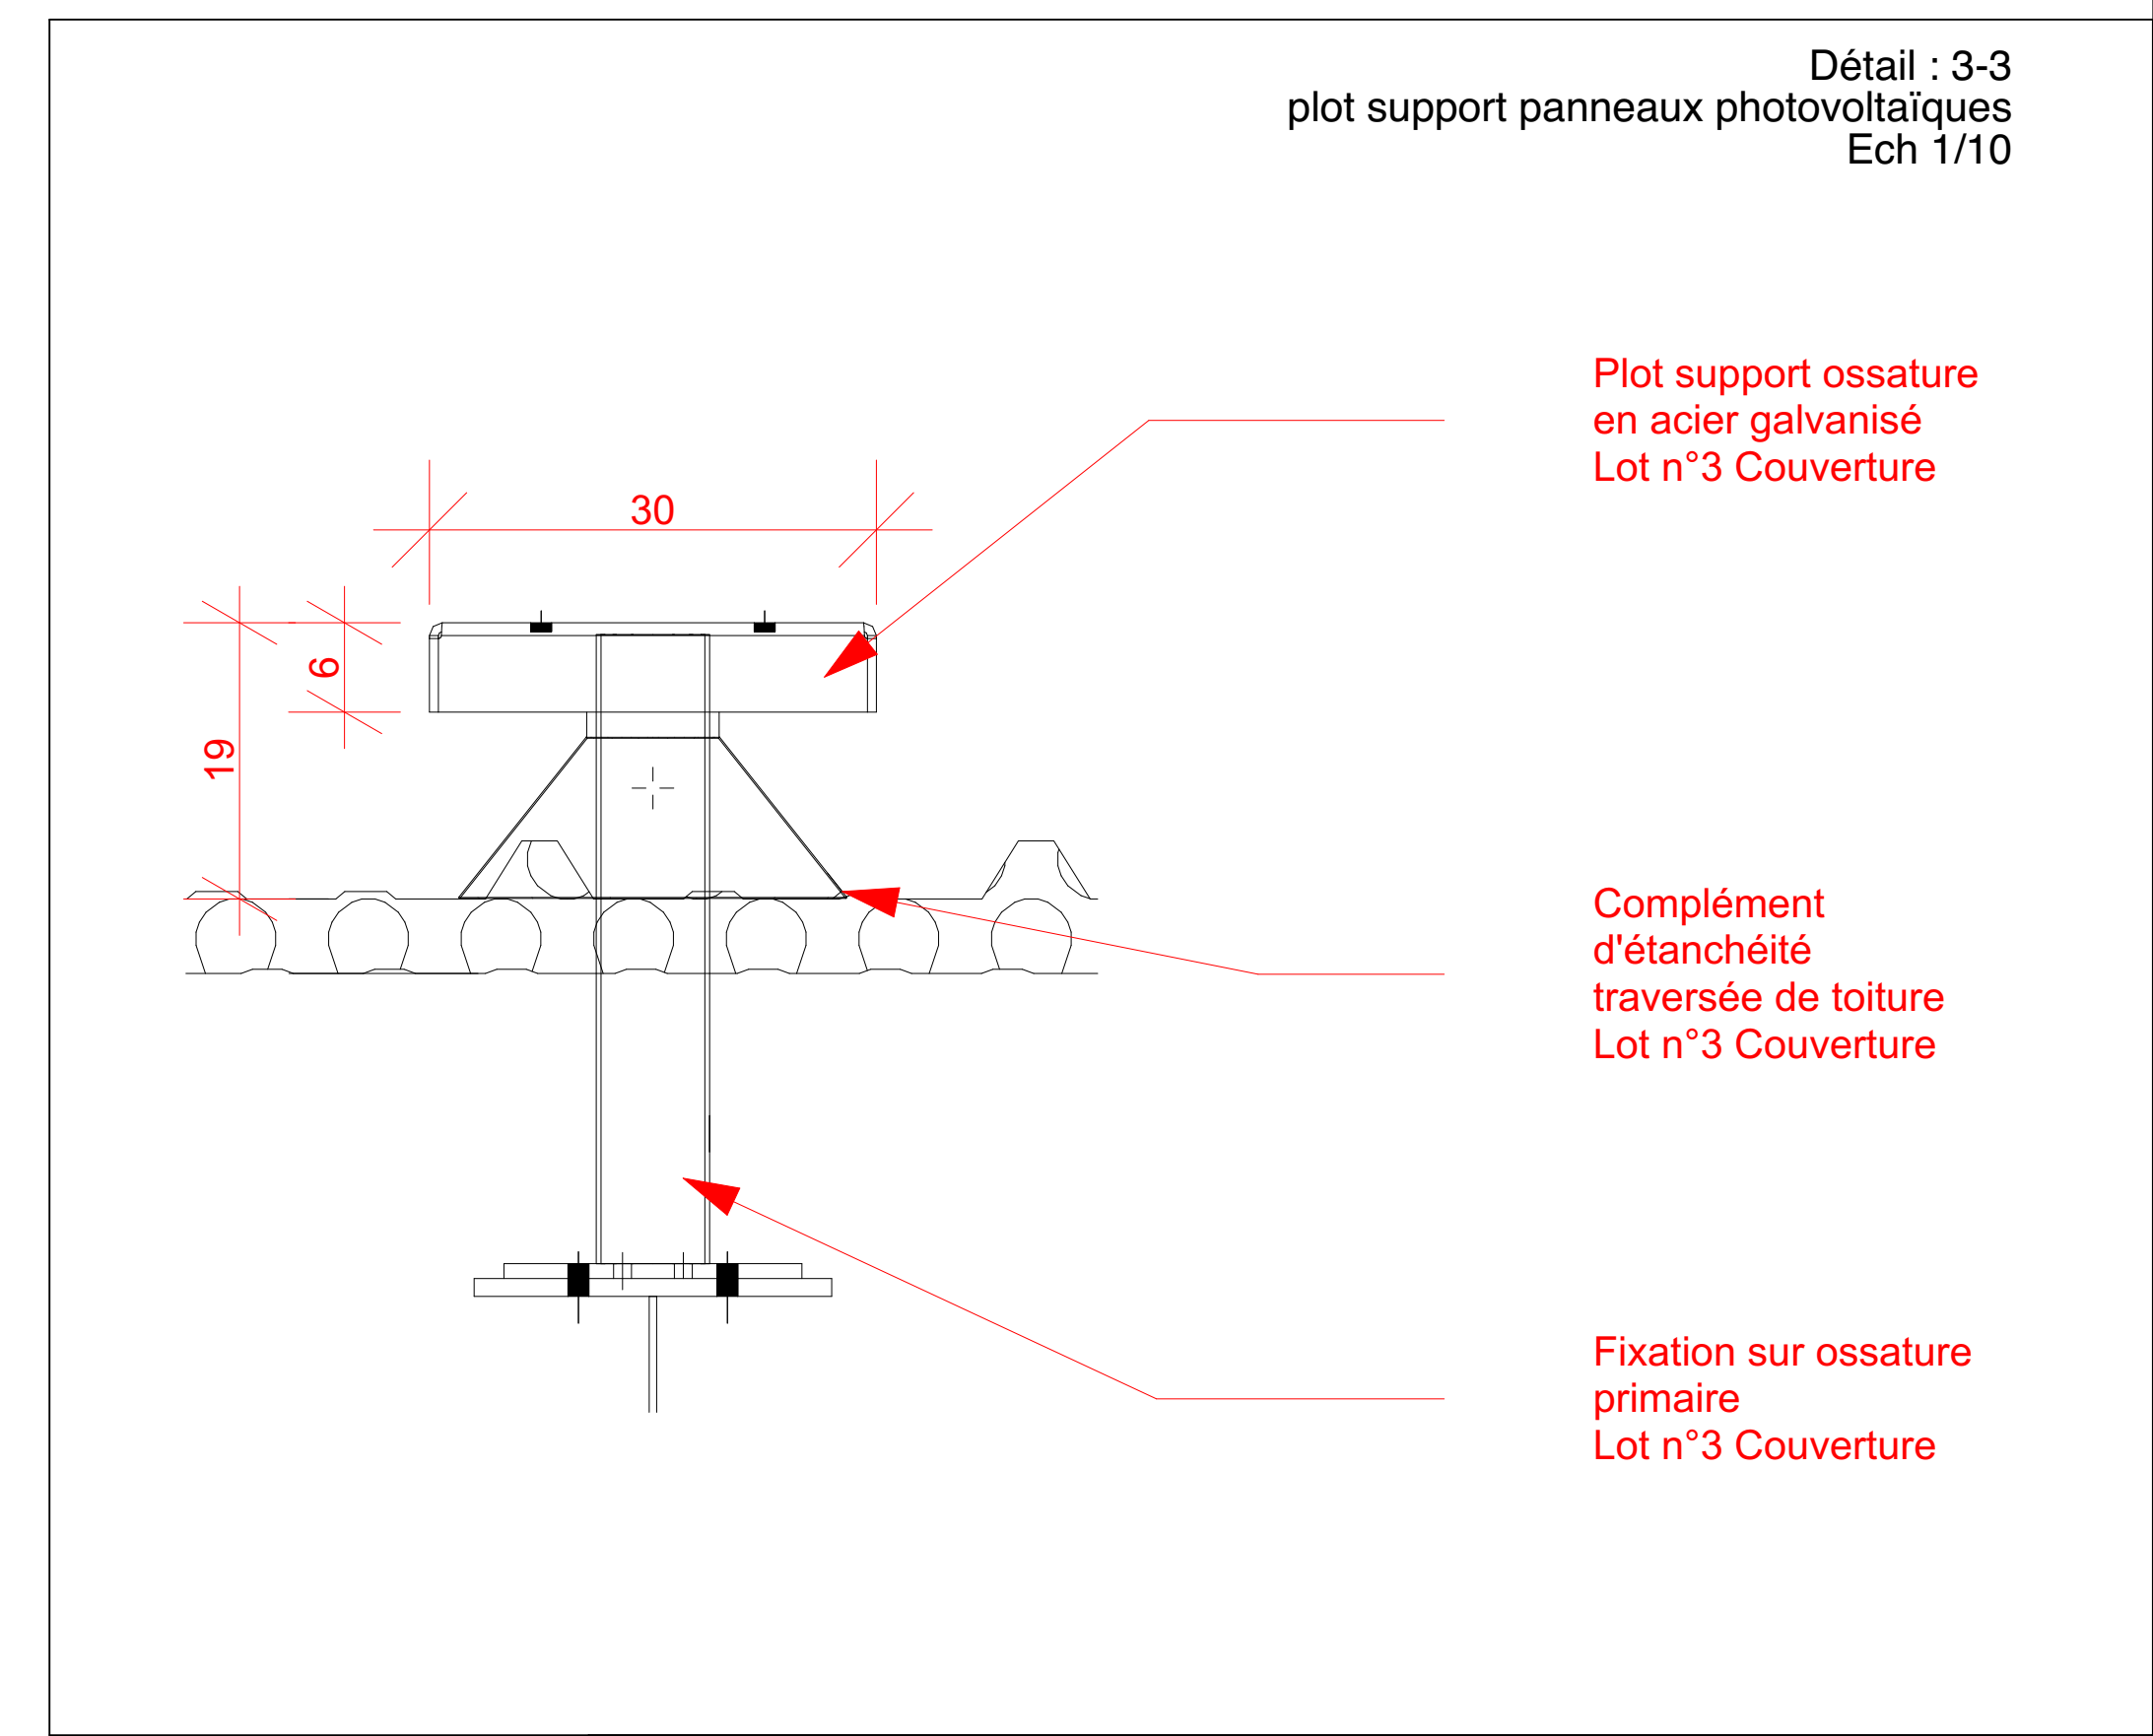

DATE:	PHASE	ECHELLE:	PLAN:
Jun 2026	DCE	1:100	06