

Architectural elevation drawing of a building facade, showing a series of vertical panels (ALVEOLE n°E and ALVEOLE n°F) with various structural and finishing details labeled in French.

Labels and Dimensions:

- Top Labels (Columns):** 11, 12, 13, 14, 15, 16, 17, 18, 19, 20, 21
- Left Side Labels:**
 - coiffe d'acrotère au mur CF2h
 - 500
 - ALVEOLE n°E hors projet
 - Joint de dilatation Lot n°2 Gros oeuvre
 - Ossature secondaire support de bardage Lot n°3 Bardage
 - Joint de dilatation Lot n°2 Gros oeuvre
- Right Side Labels:**
 - Tôle de finition Lot n°3 Couverture
 - Coiffe d'acrotère mur CF 2H Lot n°3 bardage
 - Habillage mur CF 2H Lot n°3 bardage
 - 600
 - 600
 - 200
 - S1 Porte 1 UP
 - RSA Lot n°6 Plomberie
 - capotage de protection en acier galvanisé Lot n°6 Plomberie
 - RSA
 - Enrobé percé intérieur Lot n°1 VRD
- Internal Labels:**
 - Tolure métallique Lot n°3 Couverture
 - Structure charpente métallique Lot n°3 Charpente
 - Panneau Béton Lot n°2 Gros oeuvre
 - Peinture sur mur béton
 - 30
 - 400
 - 500
 - ALVEOLE n°F
 - Bardage type n°3 écran de carterement Lot n°3 Bardage
 - 600



EXTENSION DU MAGASIN GENERAL
Phase 2 - Cellules F&G

ZONE PORTUAIRE DE BLANCOIGNON
12 Avenue de l'Adour
64 600 ANGLET

ARCHITECTE :
Bertrand MASSIE
 Architecte DPLG
 6 Chemin de Jolis
 64 600 Anglet
 tel : 05 59 52 07 34
 mail : atelier114@orange.fr


BUREAUX D'ETUDES
OTEIS
 6 Chemin de Jolis
 64 600 ANGLET
 Tél : 05.59.01.60.30

BUREAU DE CONTROLE :
APAVE Infrastructures et Construction France
 Technopole
 64 210 BIDART
 Tél : 05.59.01.05.01

COORDONATEUR SPS
APAVE Infrastructures et Construction France
 Technopole
 64 210 BIDART
 Tél : 05.59.01.05.01

Maitre d'ouvrage :
SOCIETE PORTUAIRE DE BAYONNE
 1 Rue de Donzac
 64 100 BAYONNE

Coupes

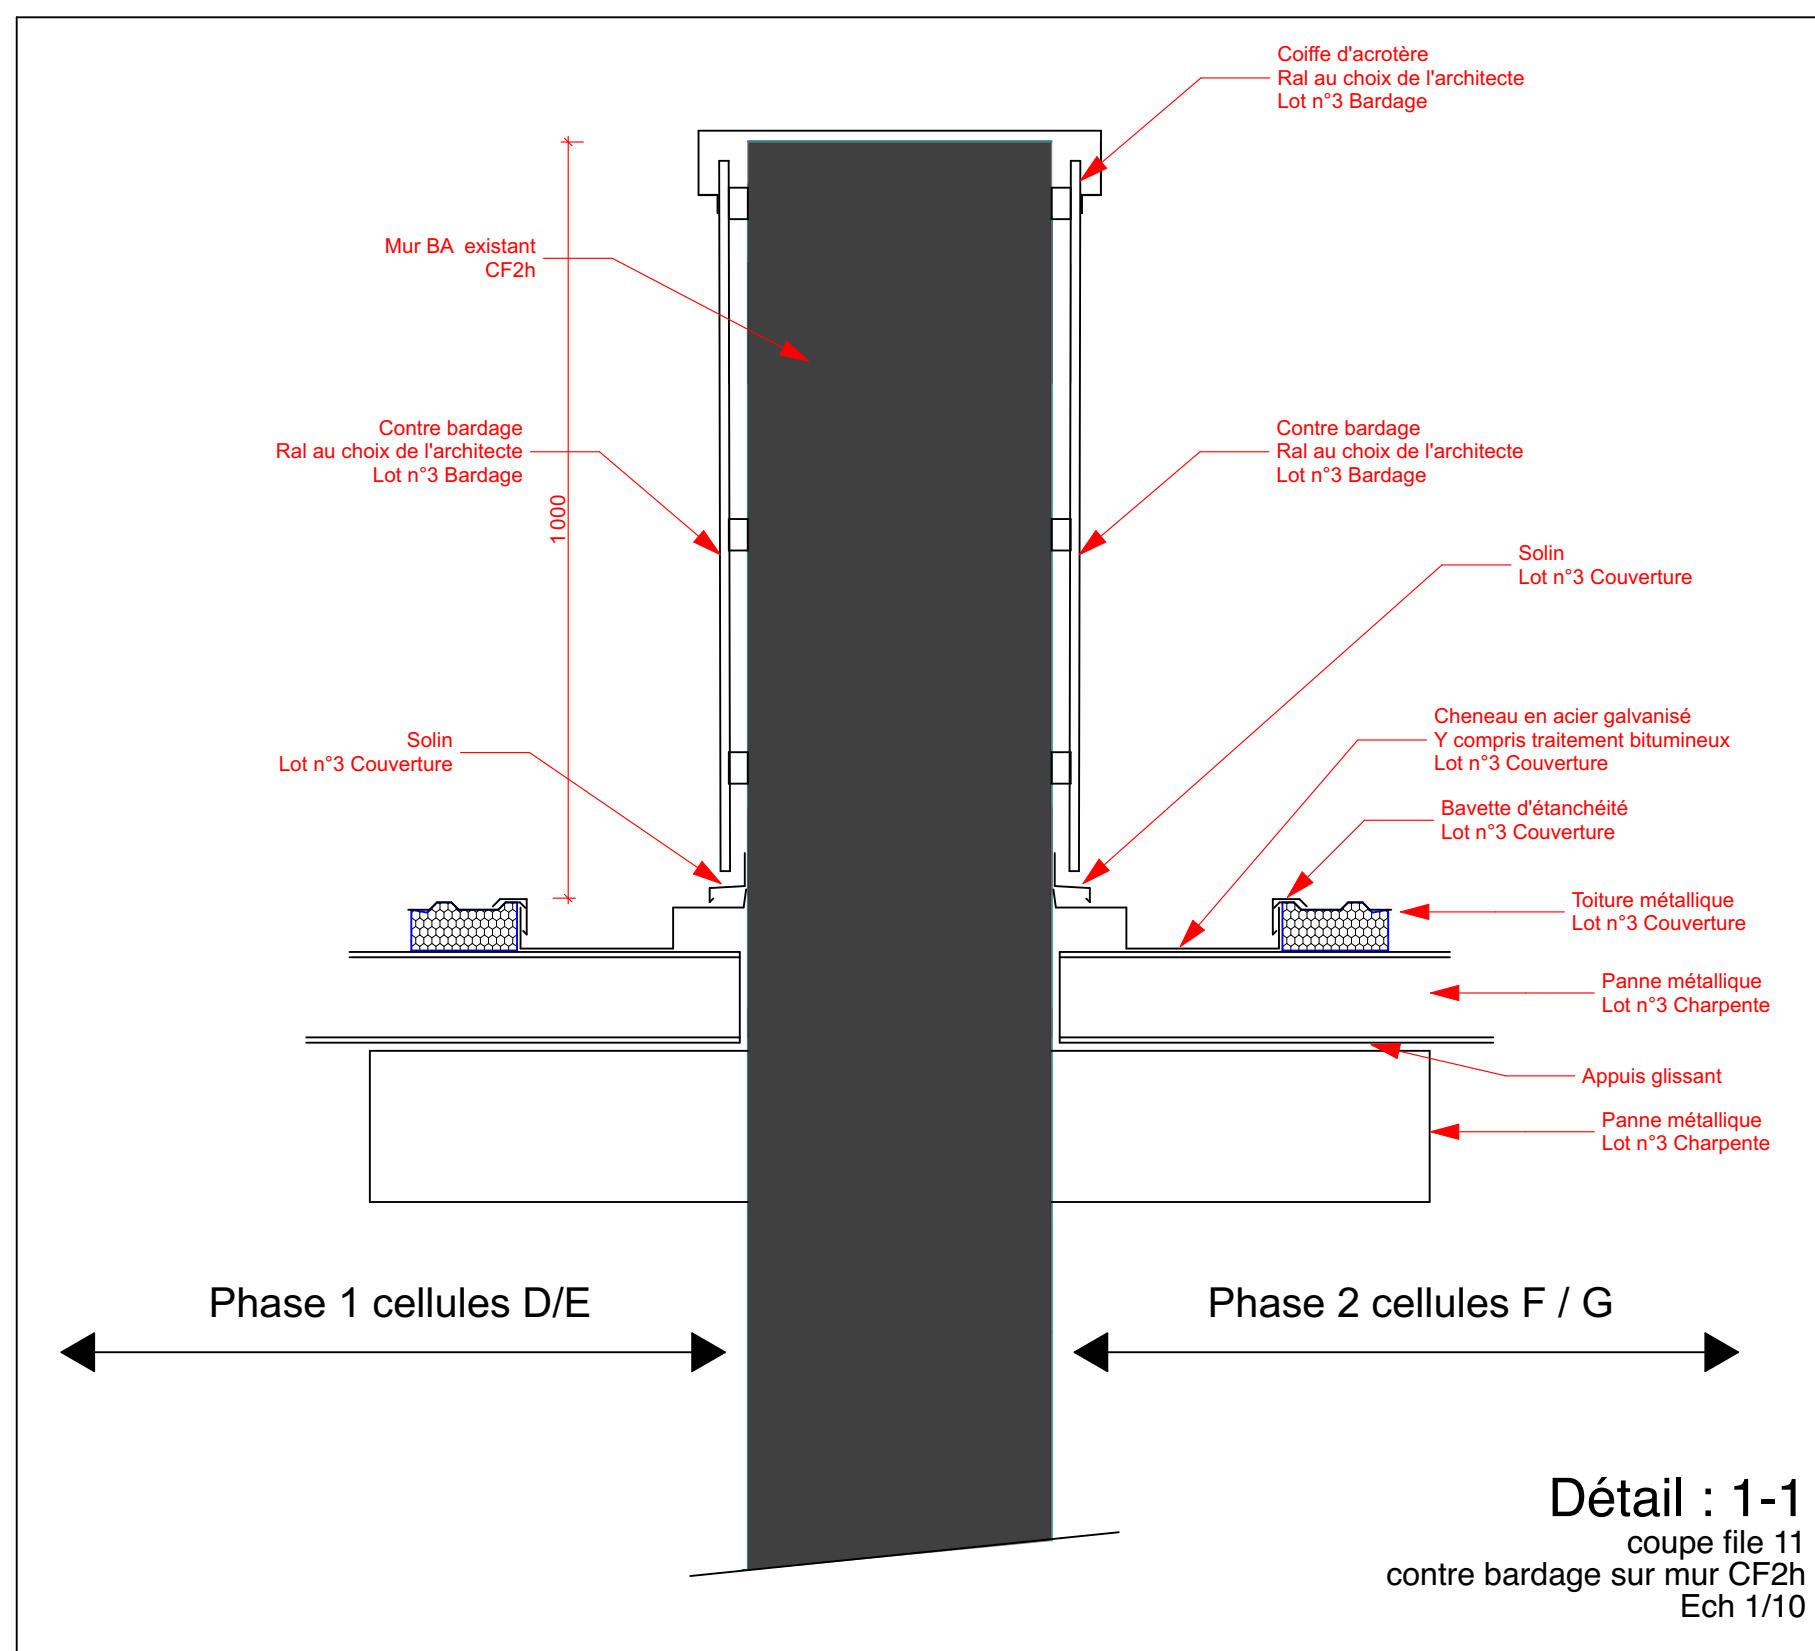

DATE:	PHASE	ECHELLE:	PLAN:
Jun 2026	DCE	1:100	07