


PHASE 1

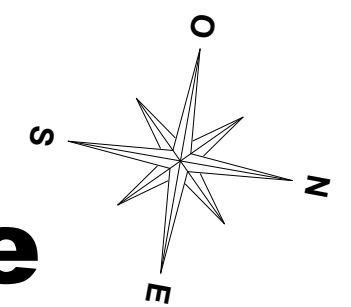


PHASE 2

Fonction	Réservations voiles RDC	Dimensions	Allège
VH	V100	70x59ht	All. 2,30m/lin
VB	V101	51x59ht	All. 0,50m/lin
VH	V102	55x79ht	All. 1,75m/lin
VB	V103	70x69ht	All. 0,15m/lin
VH	V104	70x99ht	All. 1,75m/lin
VB	V105	51x99ht	All. 0,50m/lin
VB	V106	51x99ht	All. 0,35m/lin
VB	V107	70x69ht	All. 0,15m/lin
VB	V108	61x61ht	All. 0,48m/lin

☐ Ouverture dans chassis existant à confirmer

ni	
ni	

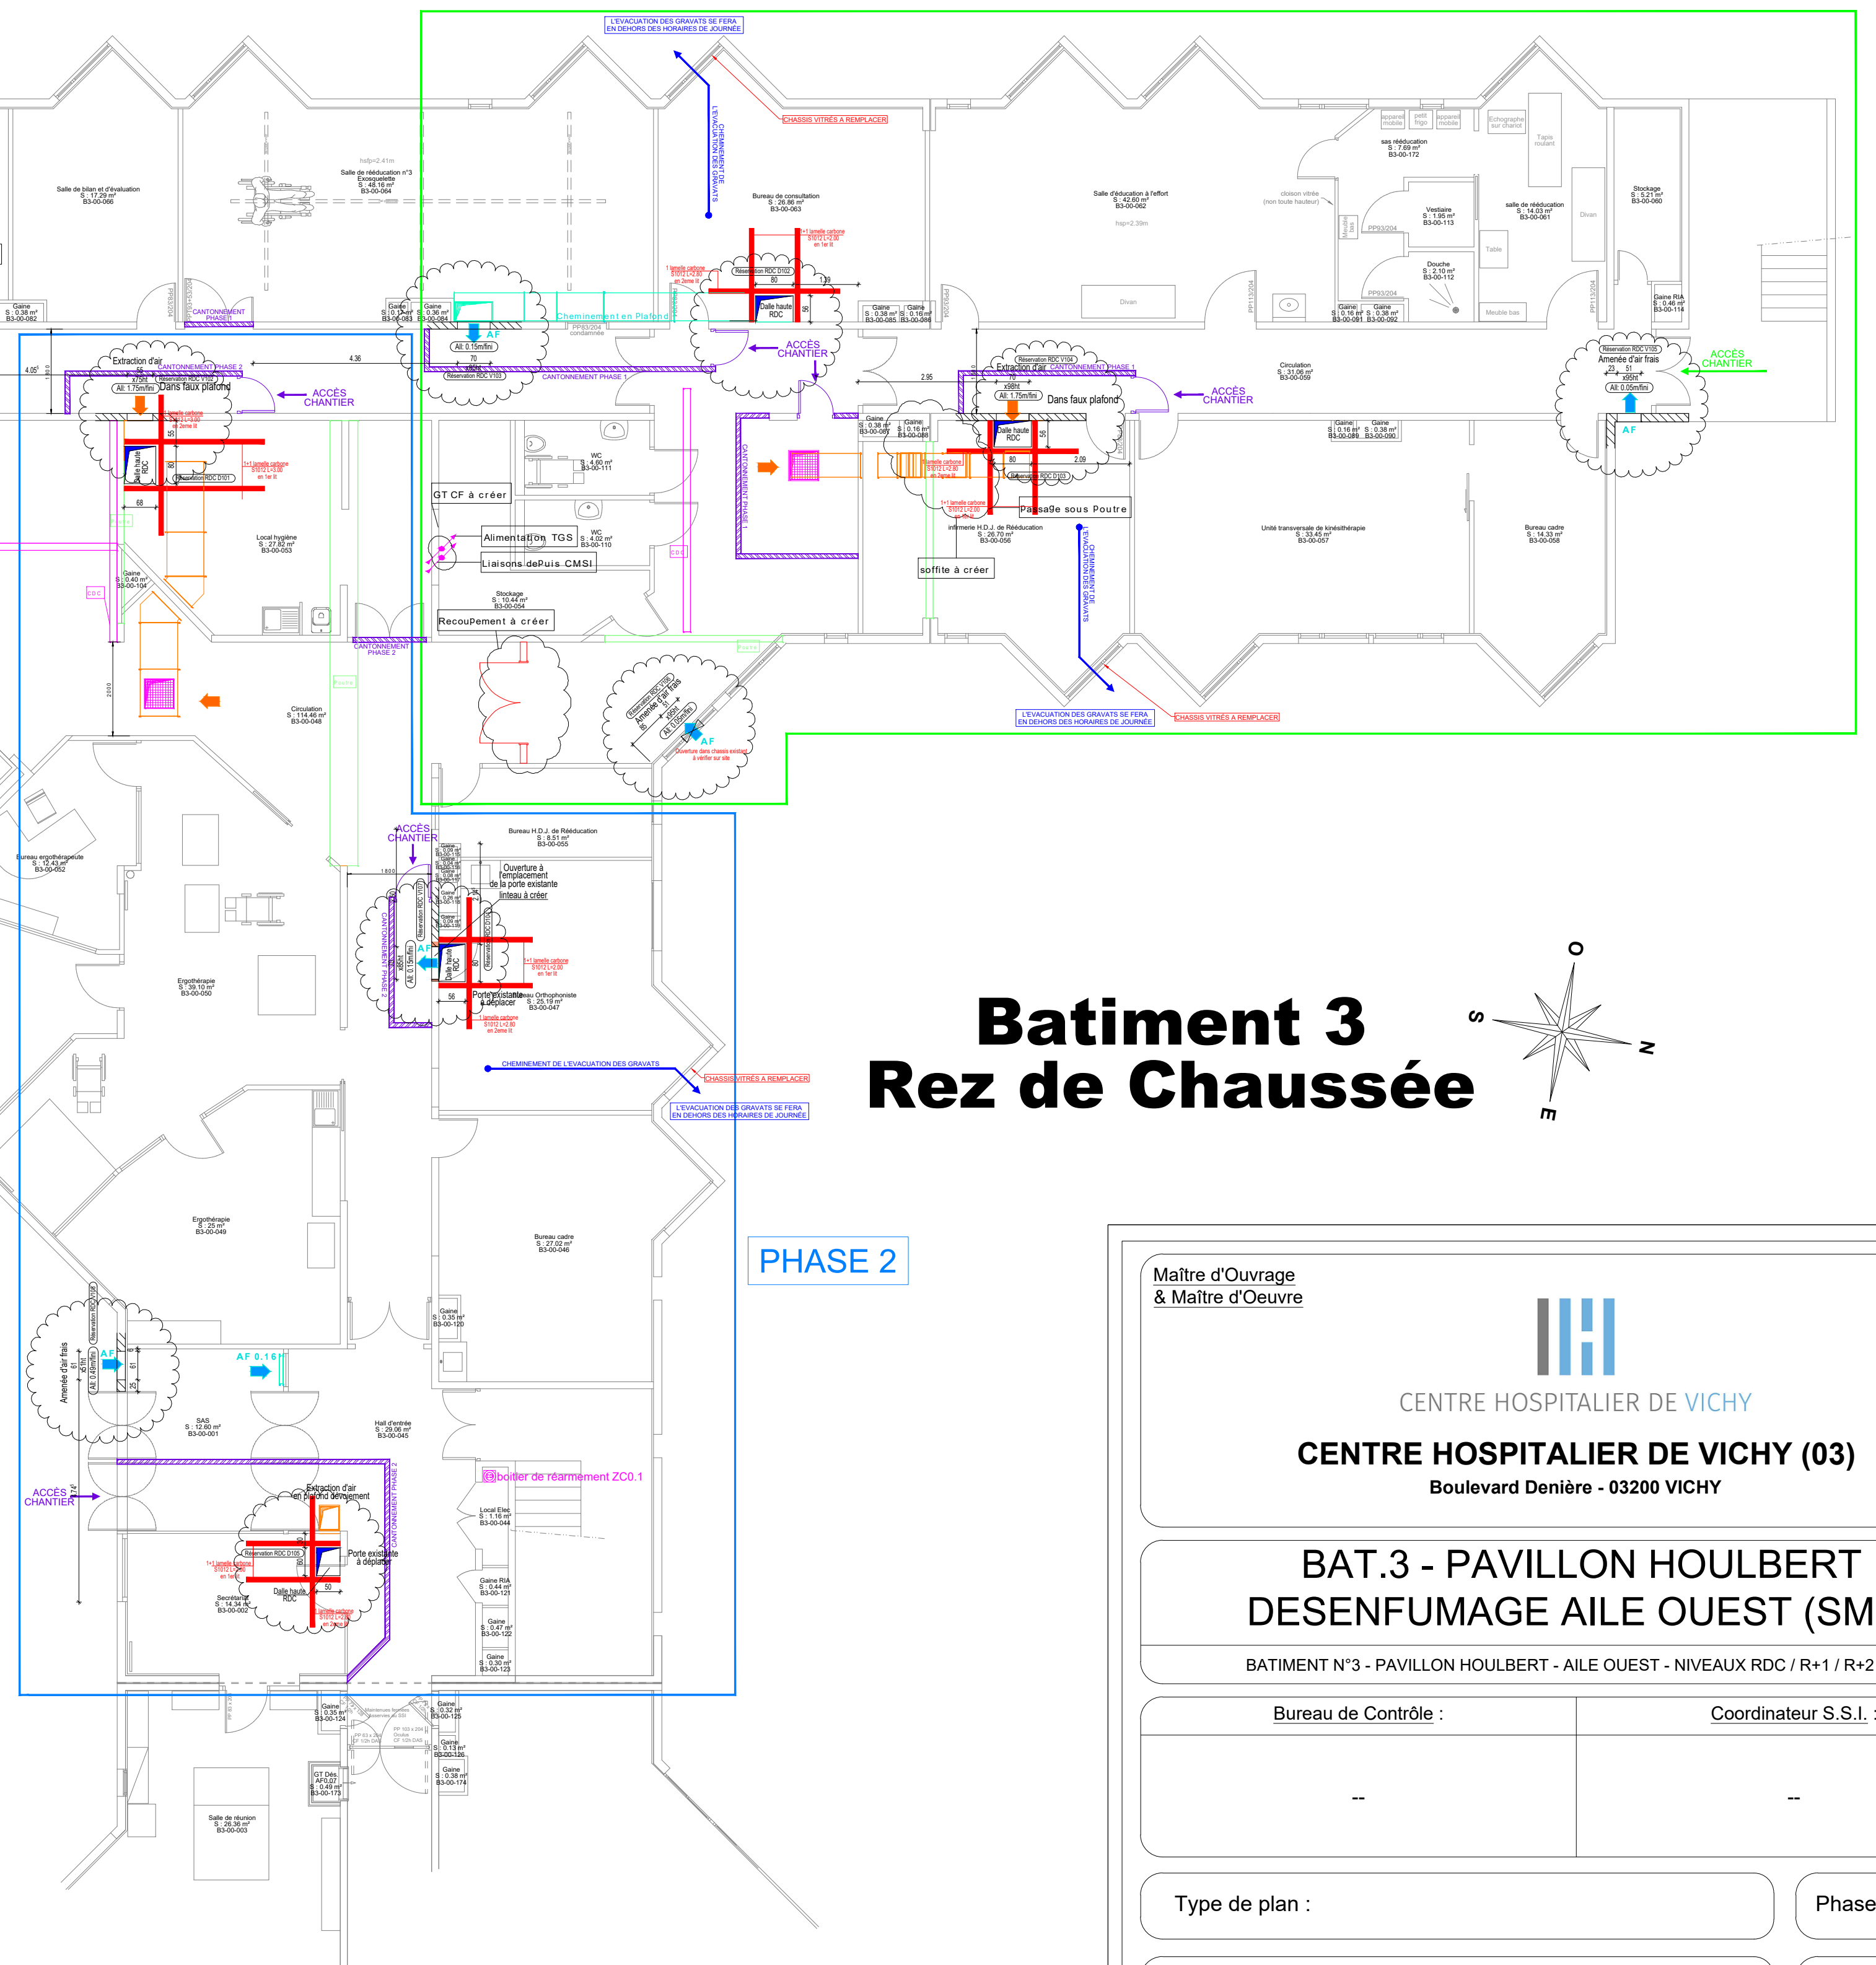[illegible]

CENTRE HOSPITALIER DE VICHY (03)
Boulevard Denière - 03200 VICHY

BATIMENT N°3 - PAVILLON HOULBERT - AILE OUEST - NIVEAUX RDC / R+1 / R+2 / R+3

Coordinateur S.S.I. :

Phase : DCE

Format : A1

Echelle : 1/100

TRAVAUX PAR PHASE - NIVEAU RDC

[illegible]