


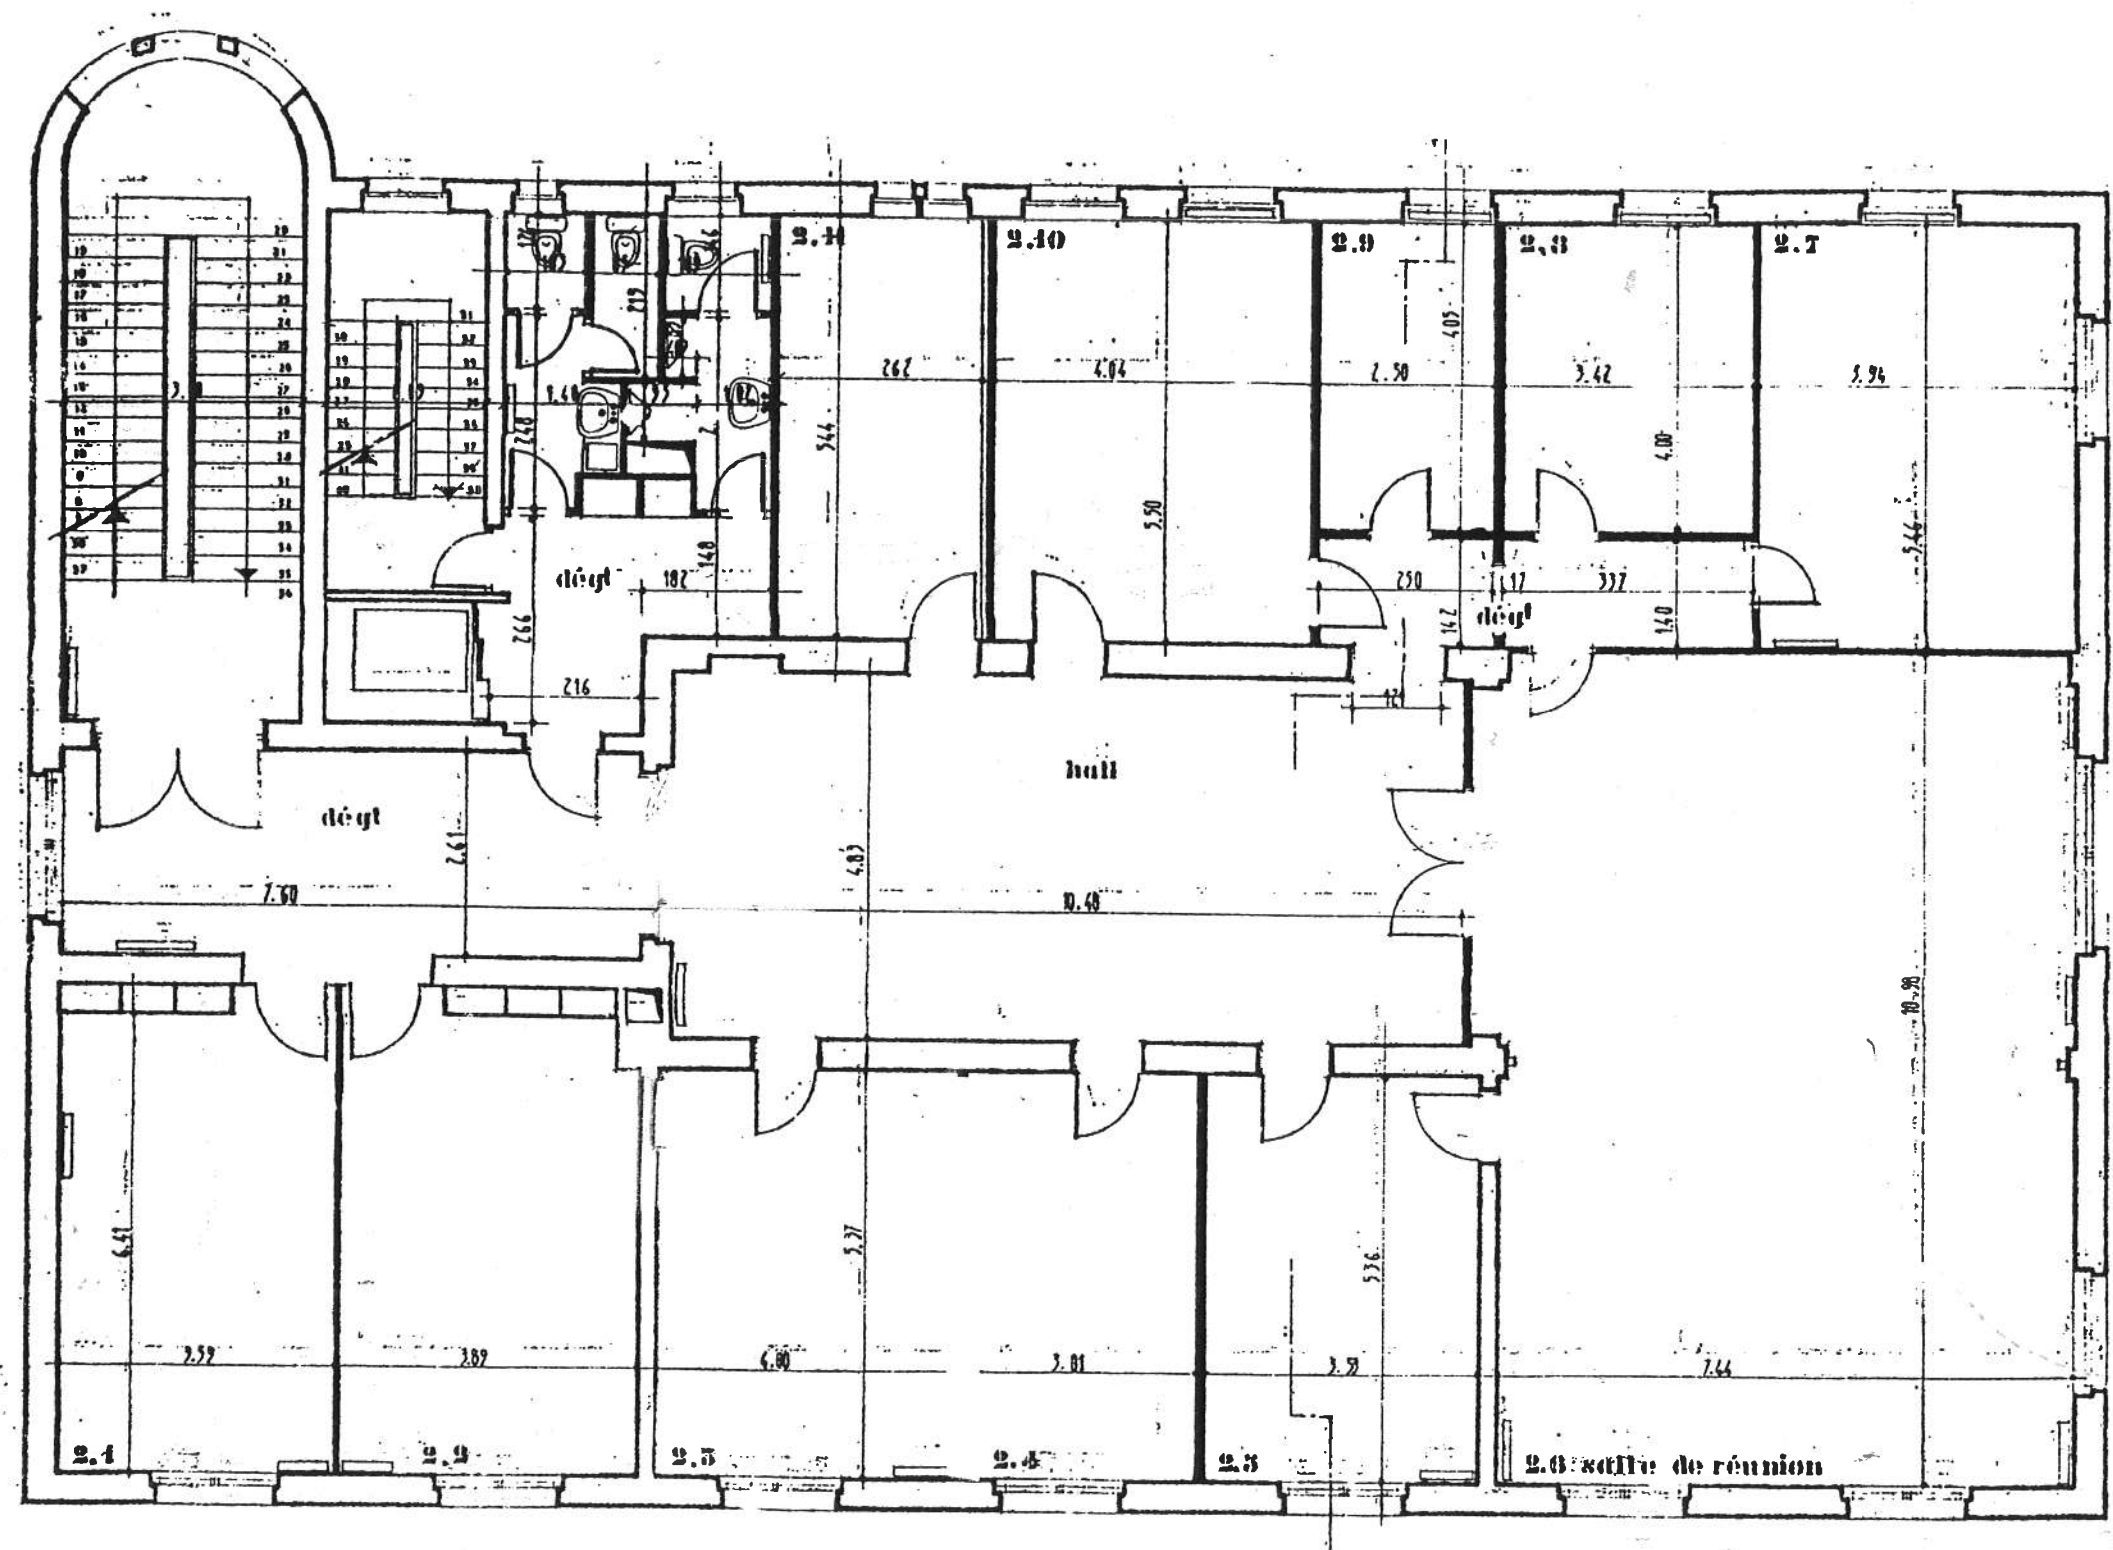

2005 →

2ème étage	
hall	= 50,81m ²
2.6 salle de réunion	= 83,45m ²
BUREAUX	
2.1	17,51
2.2	25,43
2.3	21,48
2.4	16,16
2.5	18,92
2.7	21,51
2.8	13,68
2.10	22,22
	= 162,91m ²
RANGEMENTS	
2.9	10,73
2.11	14,25
	= 24,98m ²
sanitaires	
	= 13,83m ²
déplacements	
	= 37,69m ²
373,07m ²	

6 Vue en plan niveau 2