




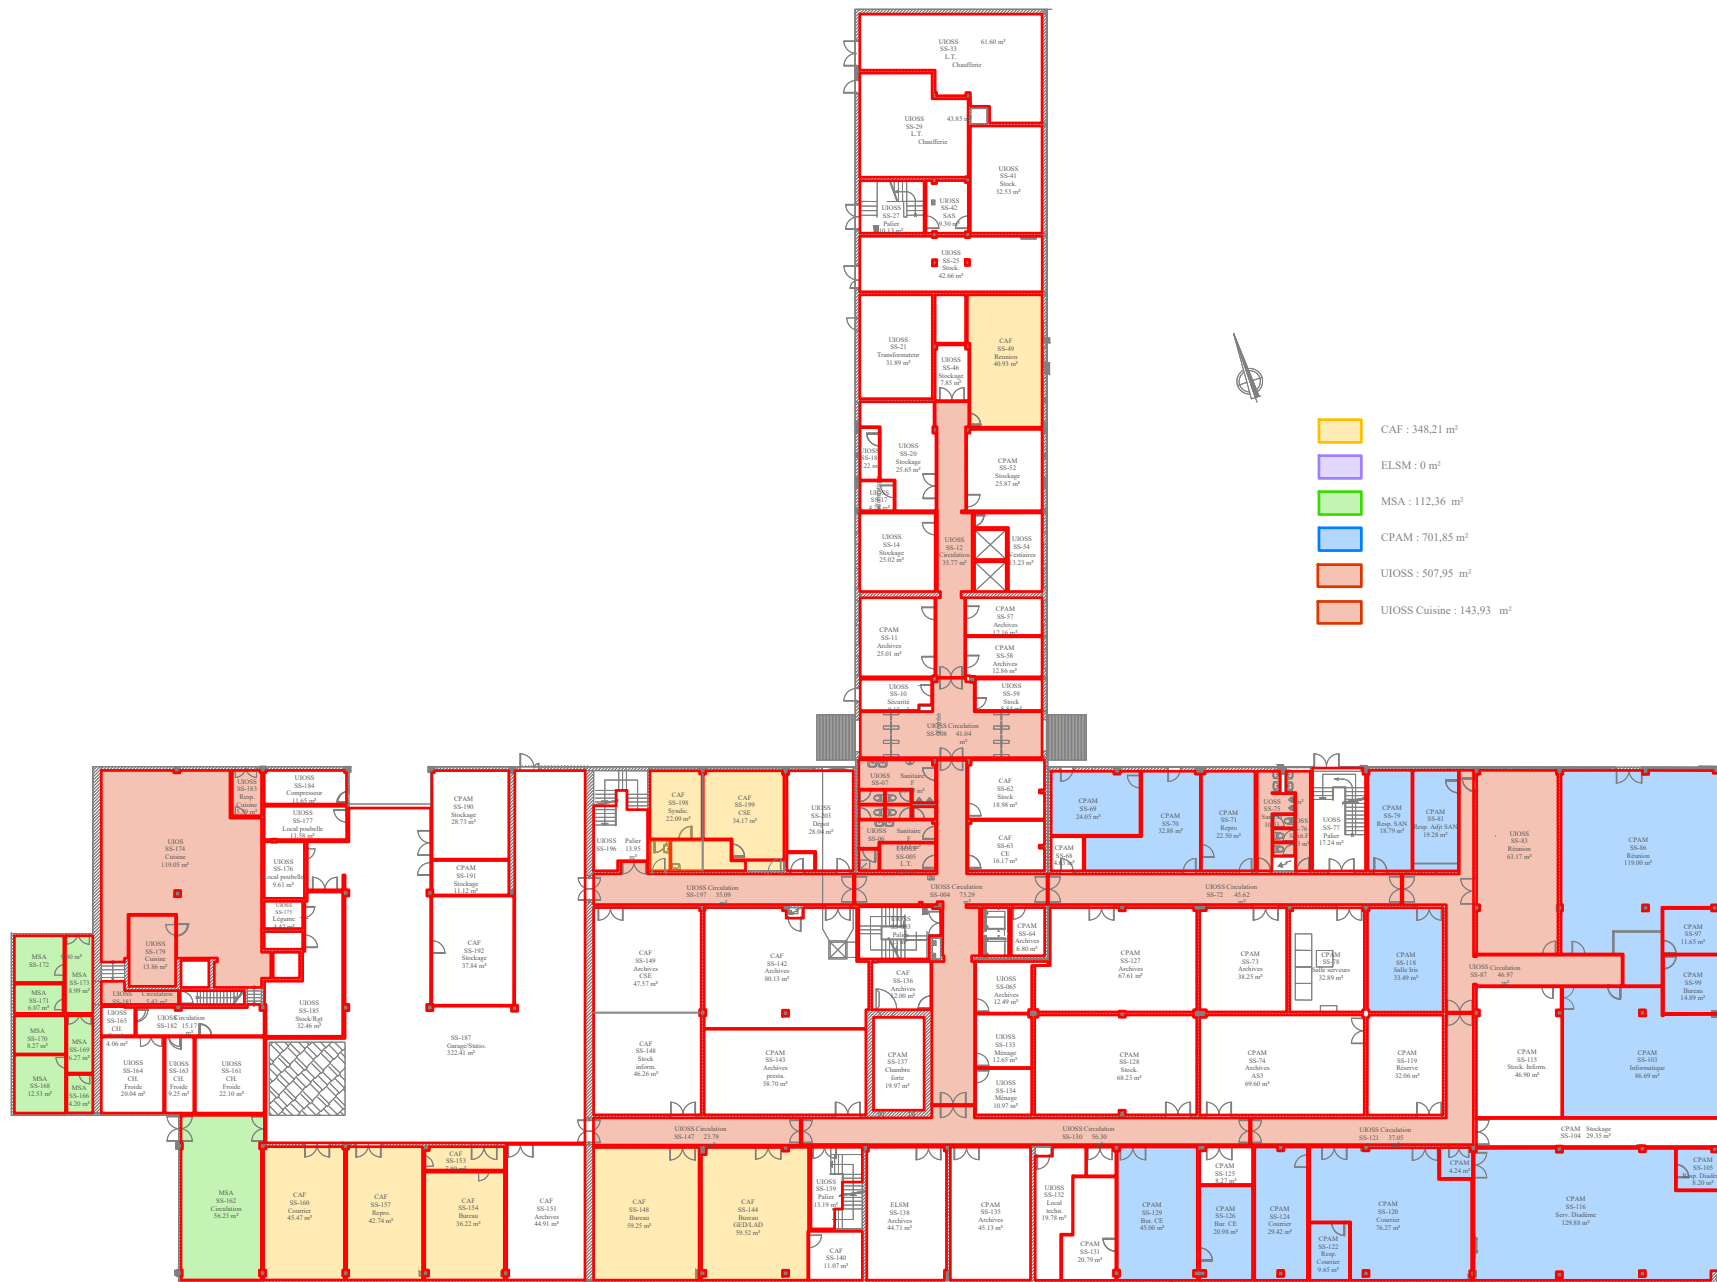


NIVEAU RDC

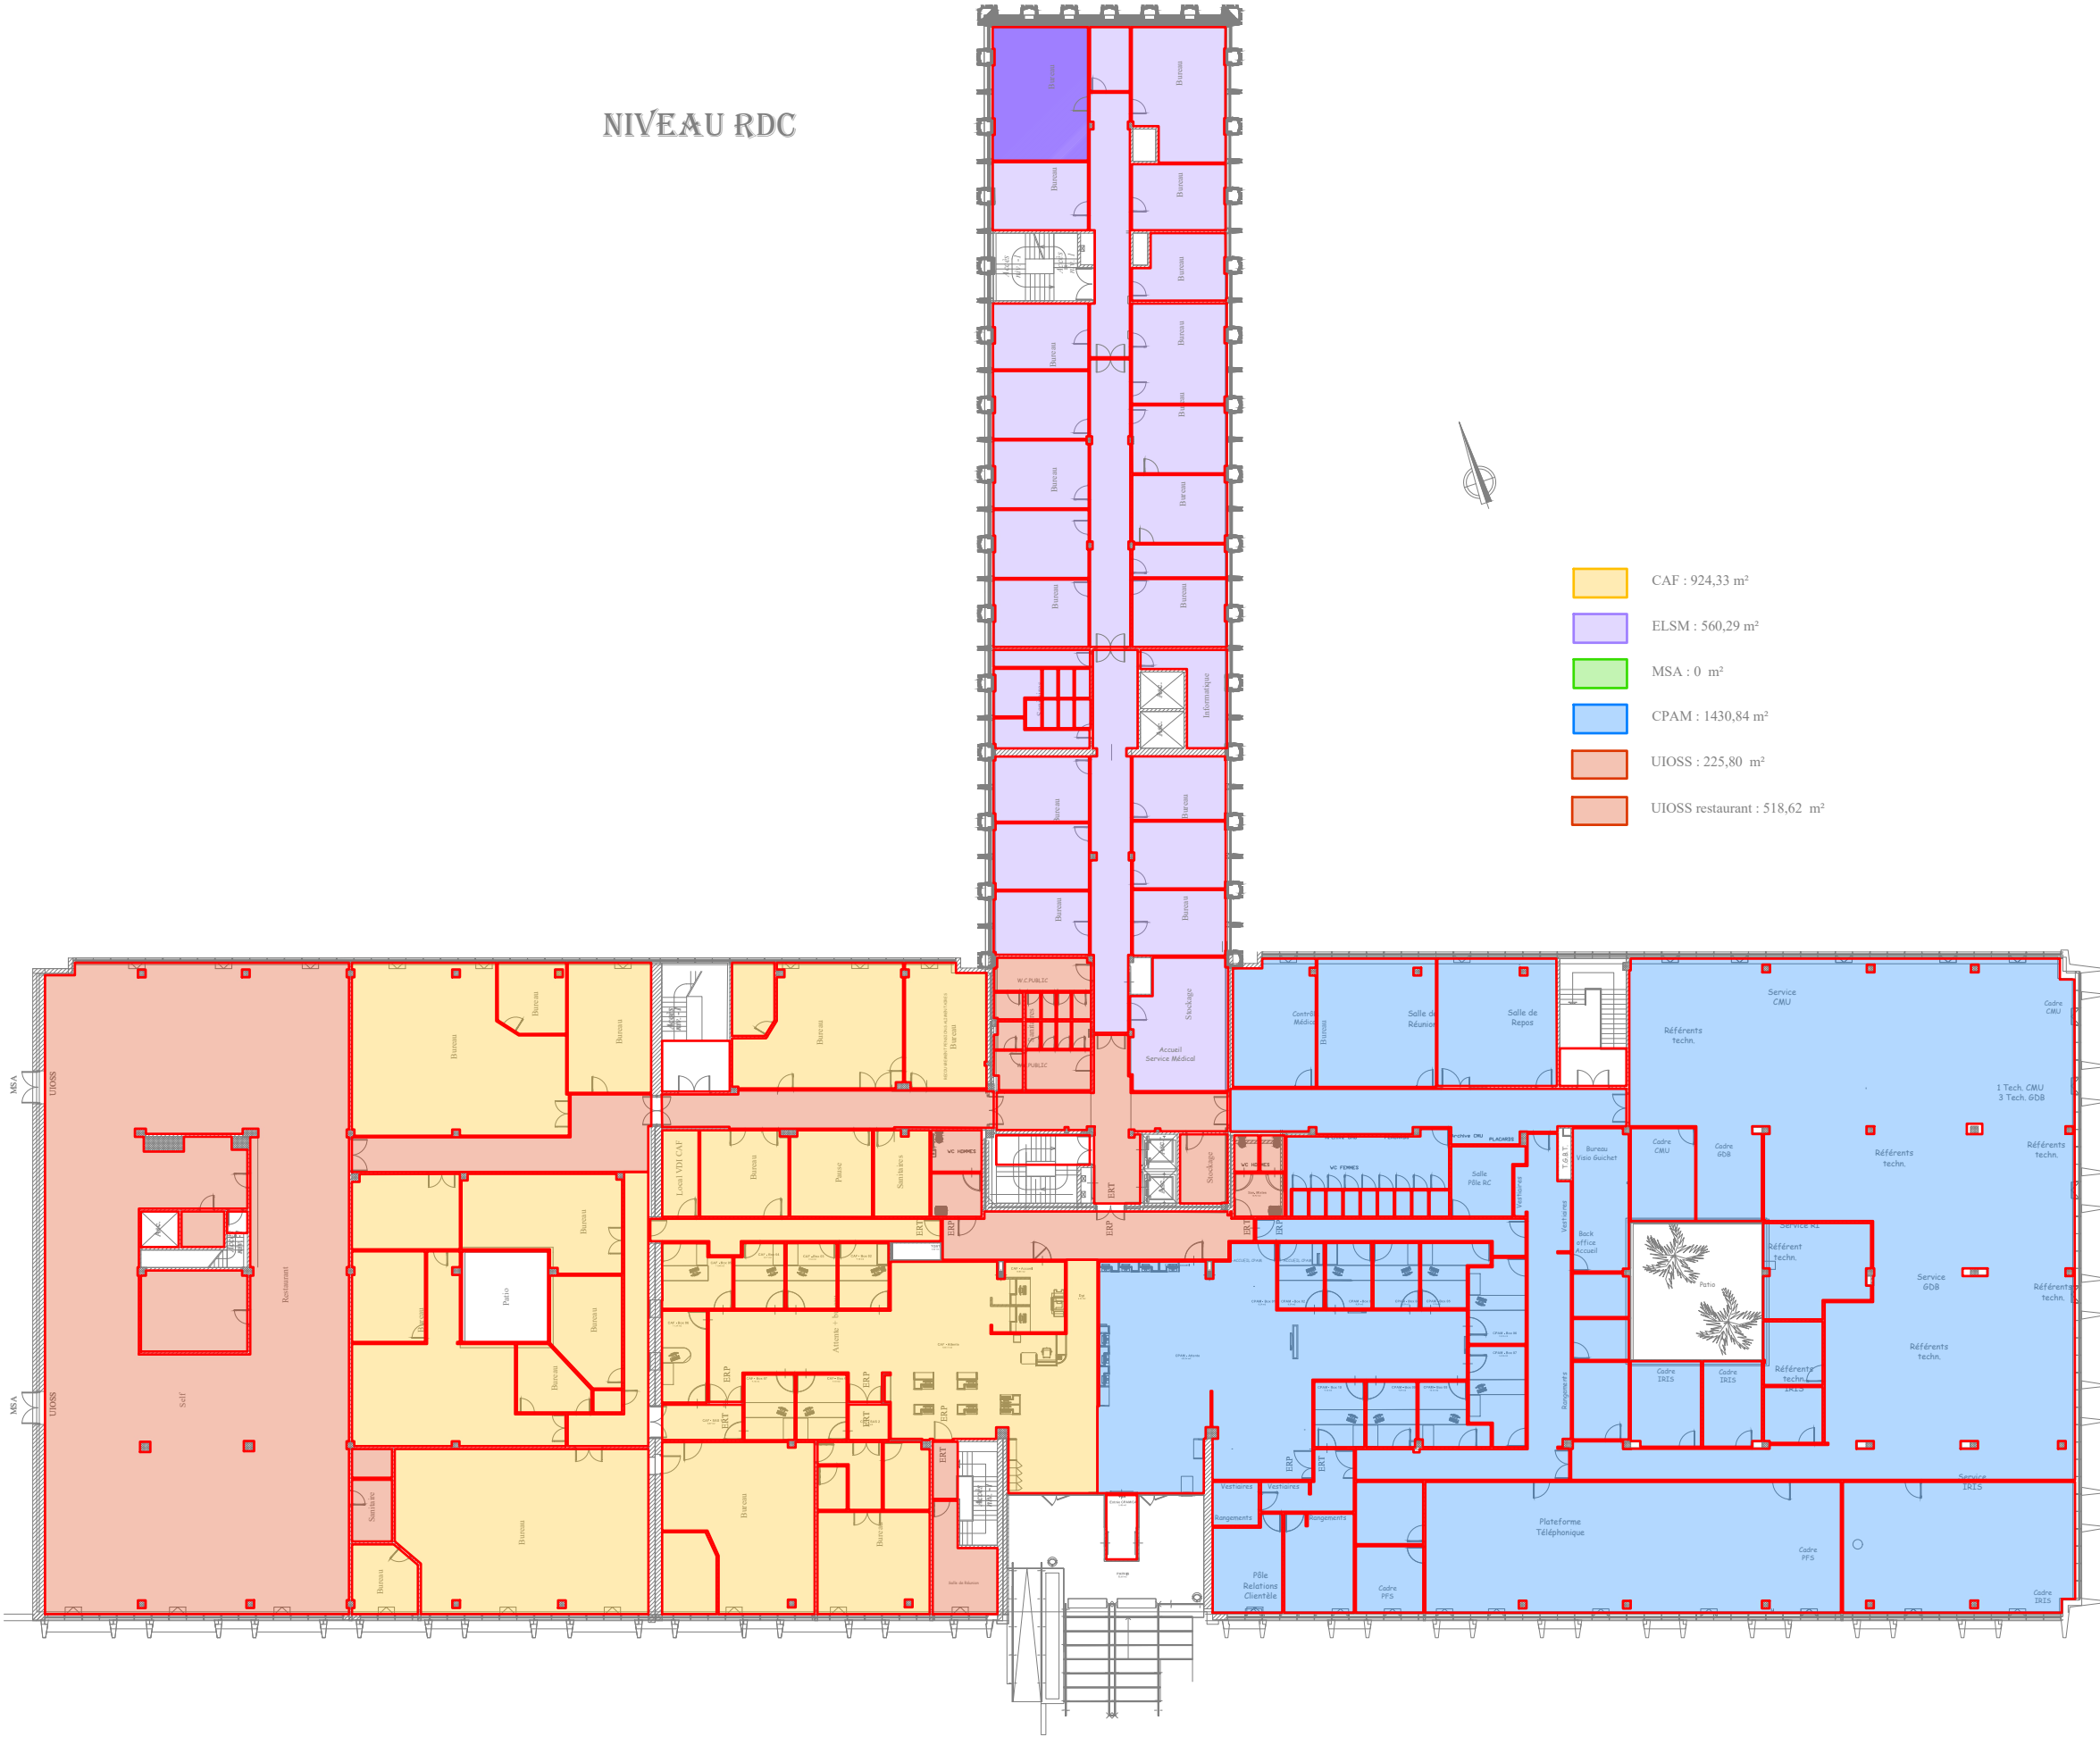


- CAF : 924,33 m²
- ELSM : 560,29 m²
- MSA : 0 m²
- CPAM : 1430,84 m²
- UIOSS : 225,80 m²
- UIOSS restaurant : 518,62 m²

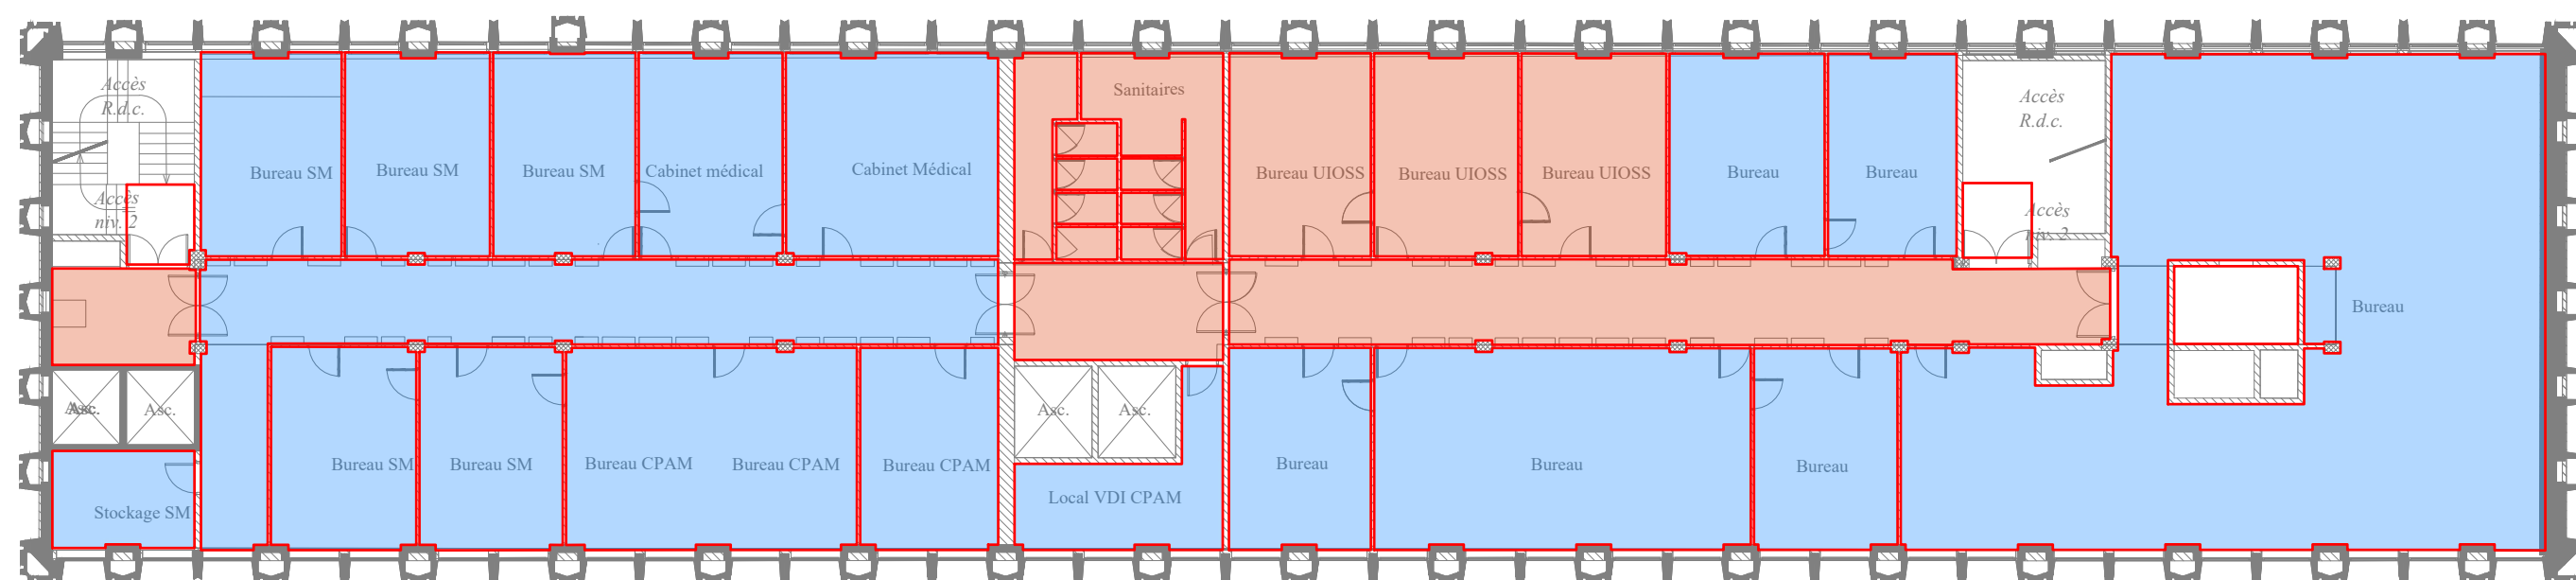


  CPAM : 503,90 m²

 UIOSS : 140,03 m²





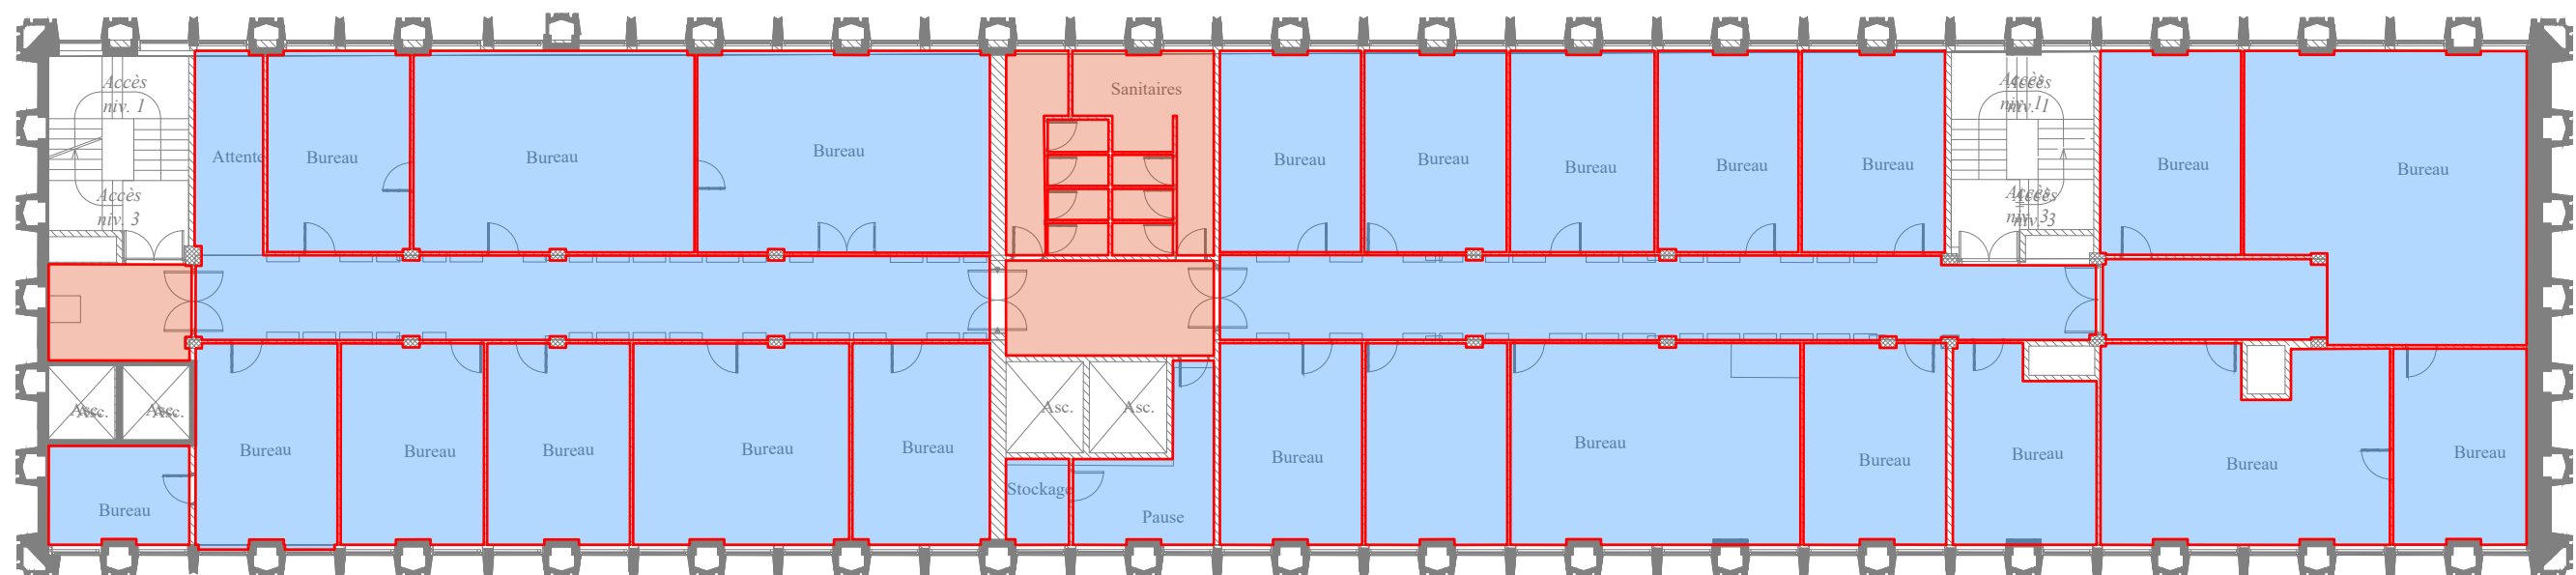


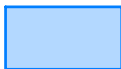
 CPAM : 605,86 m²


 UIOSS : 43.97 m²



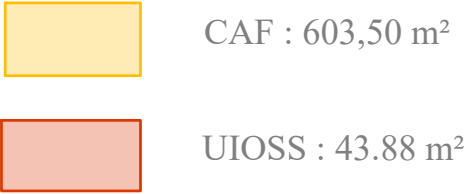


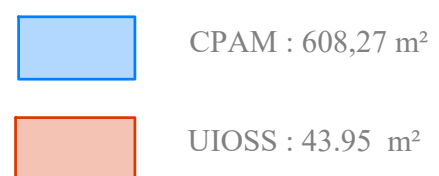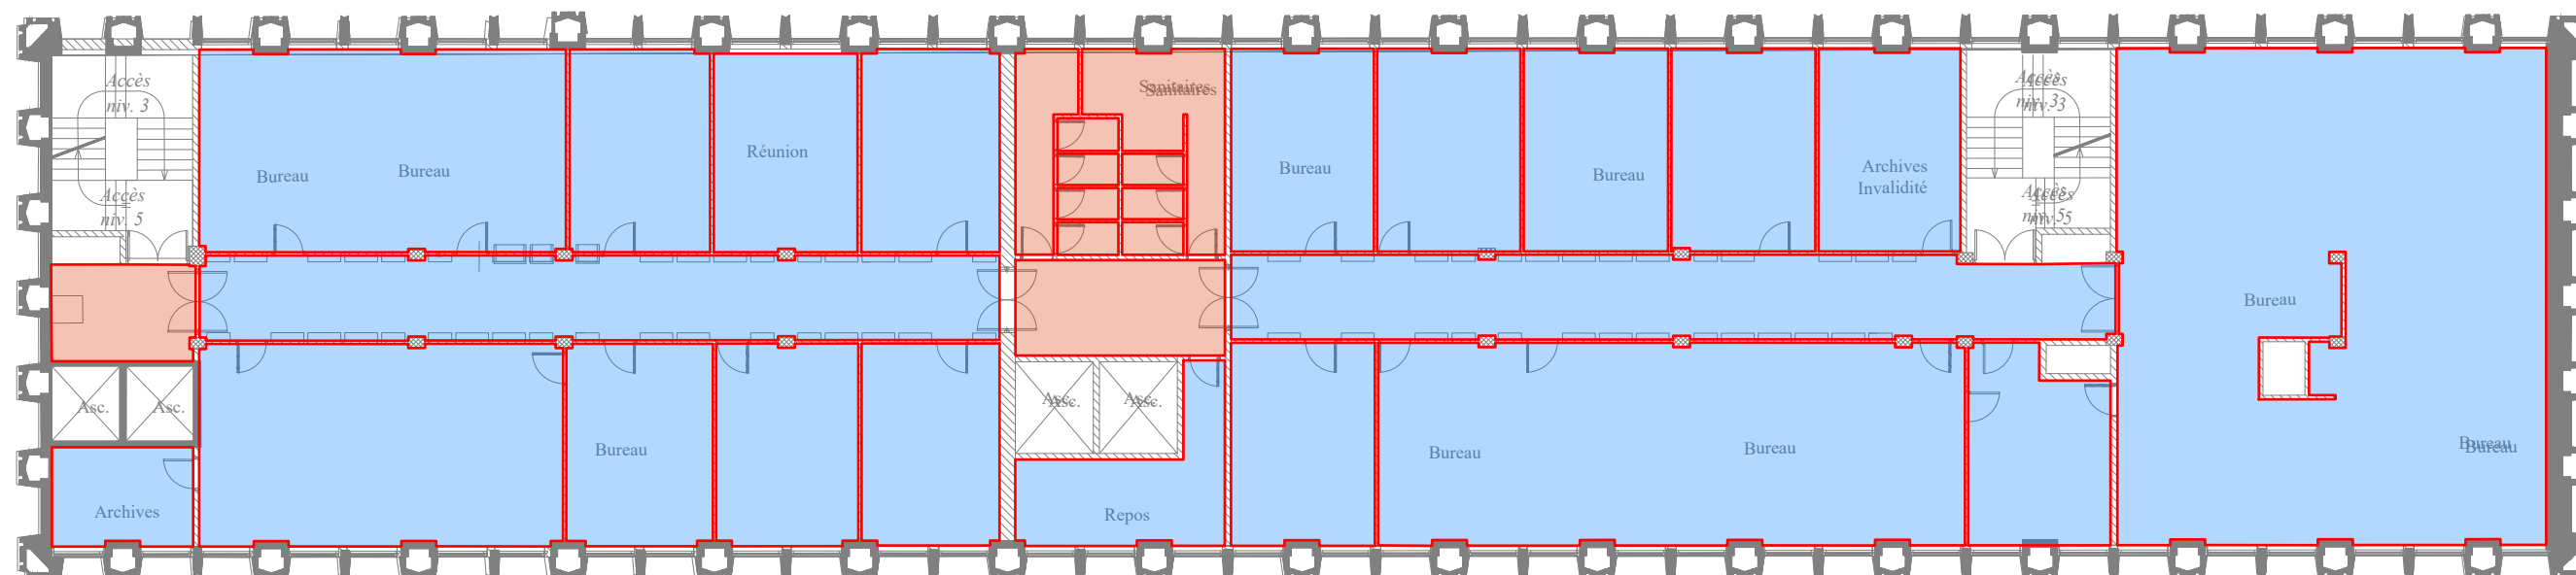

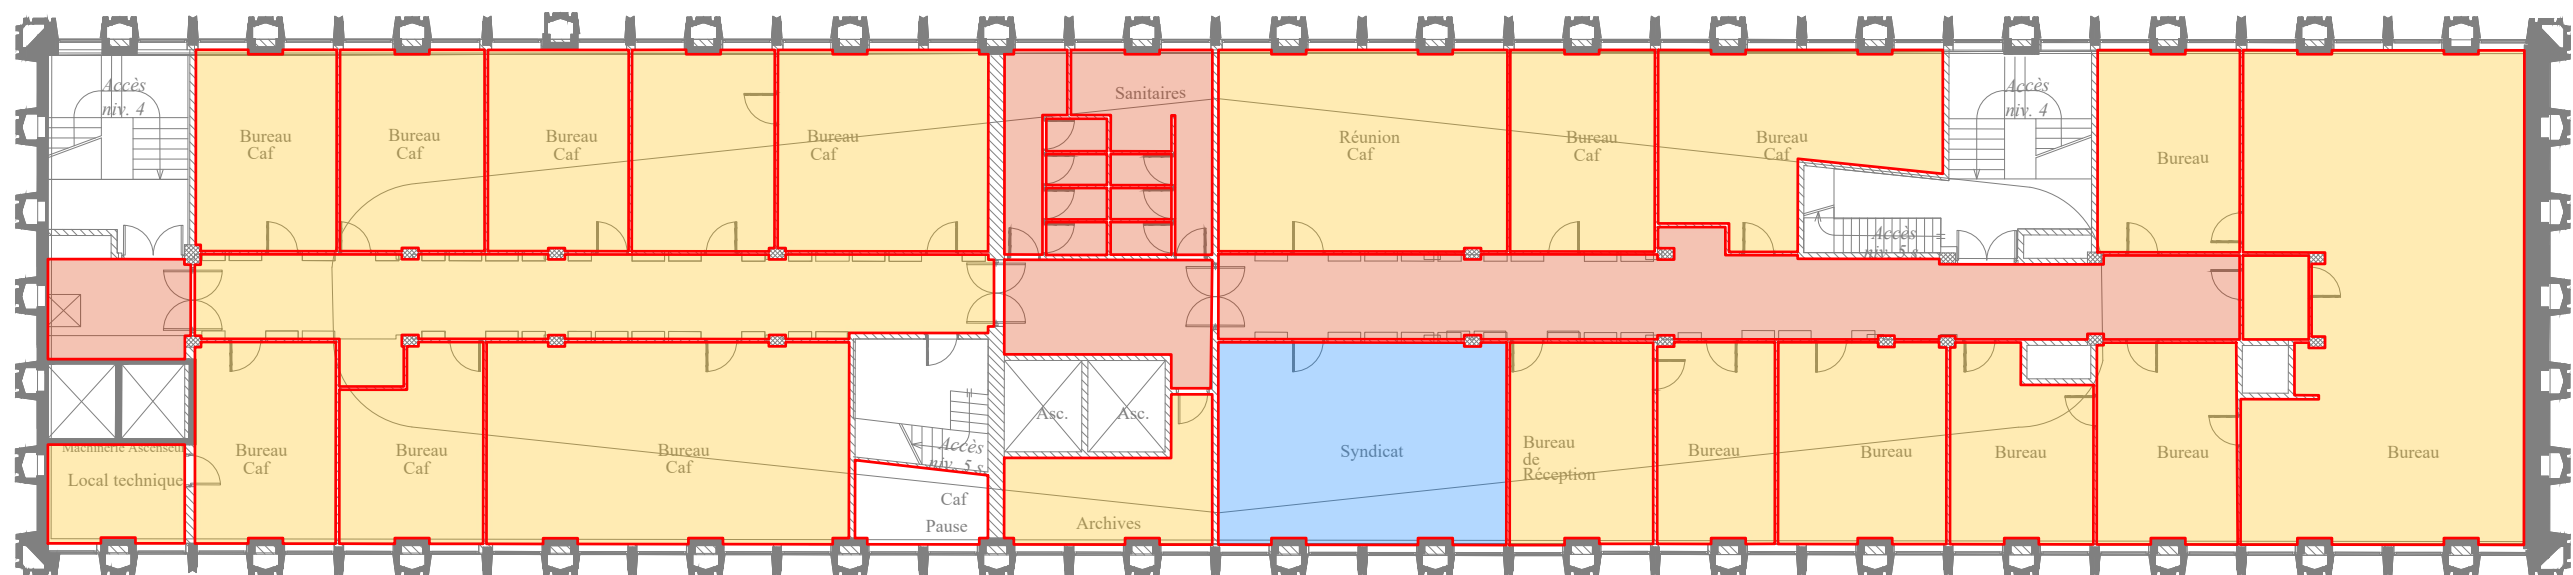

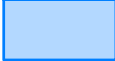-  CPAM : 34,96 m²
-  CAF : 494,54 m²
-  UIOSS : 96,73 m²



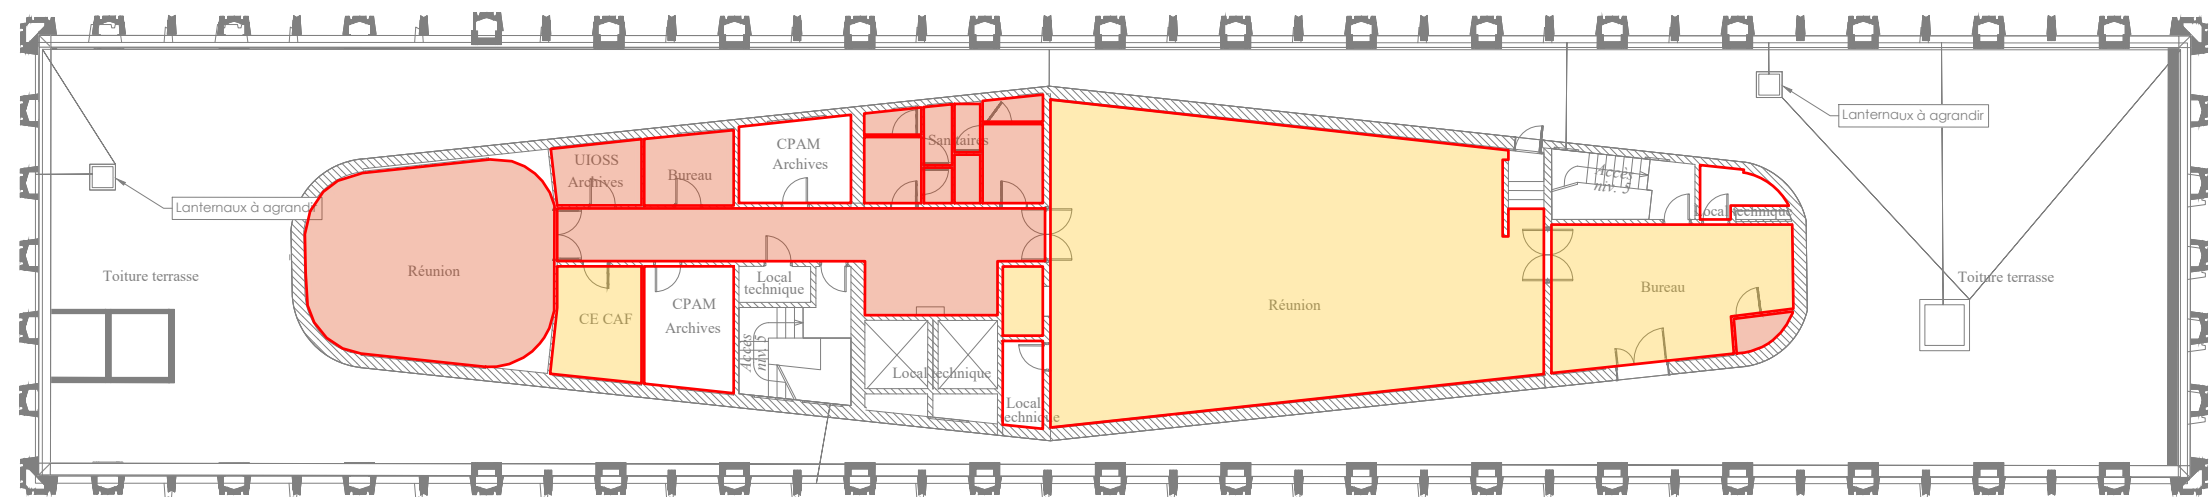

CPAM : 16,61 m²



CAF : 144,86 m²



UIOSS : 88,90 m²

