

+21,18
5 NIV TOITURE


+17,68
4 NIV 4

+13,93
3 NIV 3

+9,00
2 NIV 2

+4,41
1 NIV 1

±0,00
0 NIV RDC

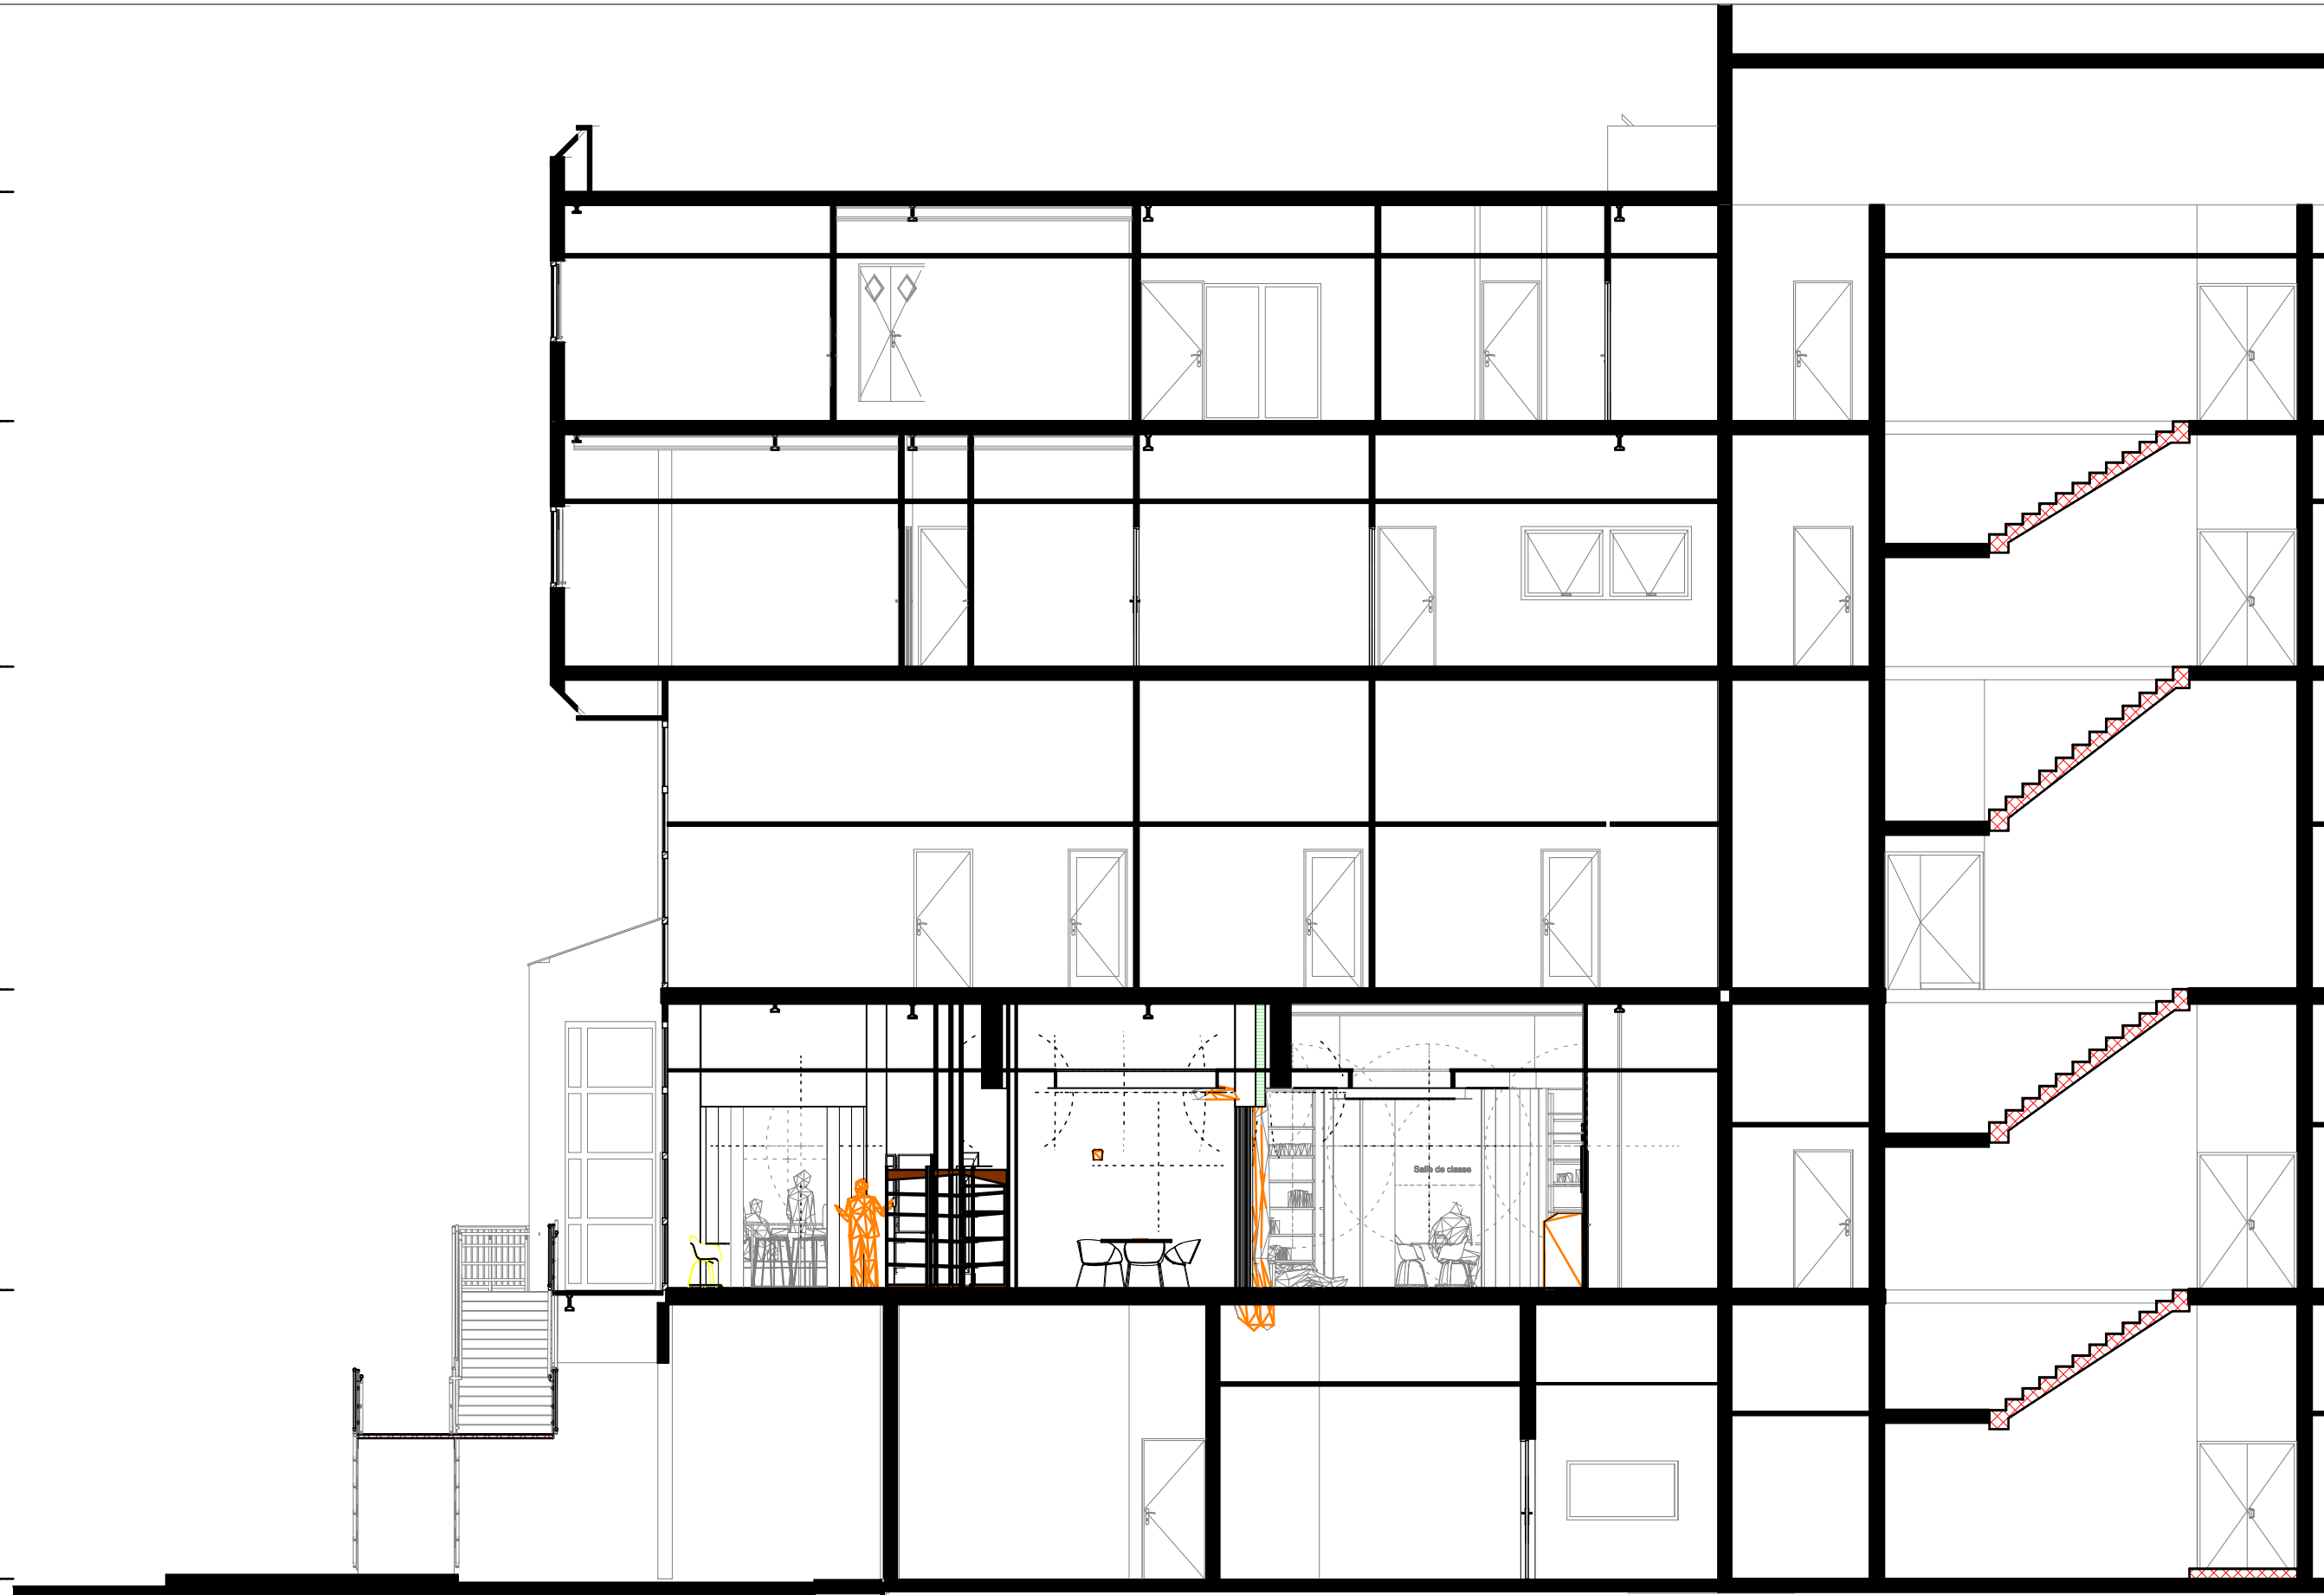

AA Coupe AA

1:100

Coupe AA
AMENAGEMENT ECG CCI IG

1:100

Port de Jarry BAIE MAHAULT GUADELOUPE 97122 GUADELOUPE

PLAN n°: 97.3

