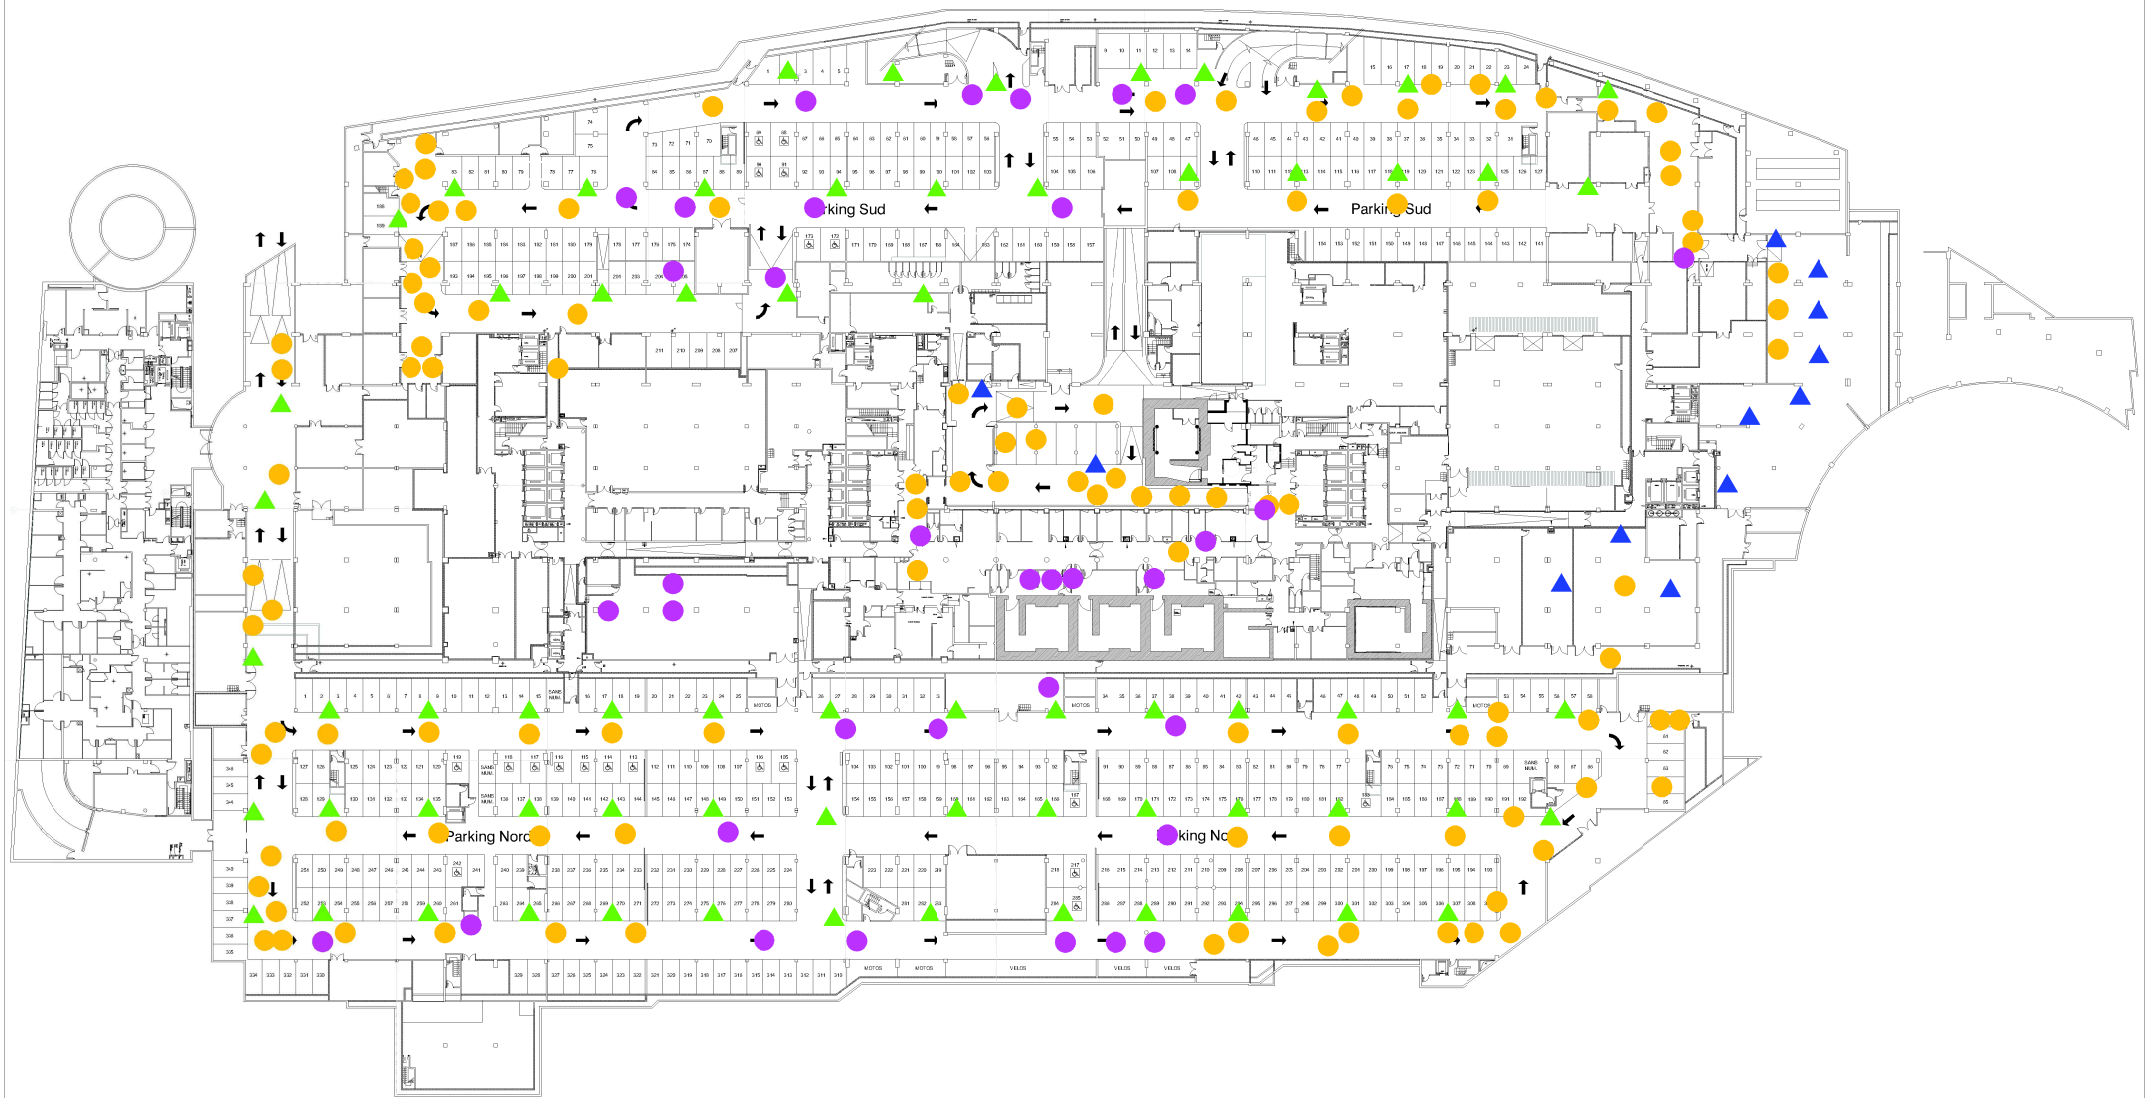


RESEAUX EVACUATION HYDRAULIQUE : Plan n° 5

- ▲ Grilles siphons de sol 23 x 23cm (total 69)
- Regards : 50 x 50cm (total 35)
- Regards : 80 x 80cm (total 111)
- ▲ Grilles de siphons de sol 20 x 20cm (total 12)