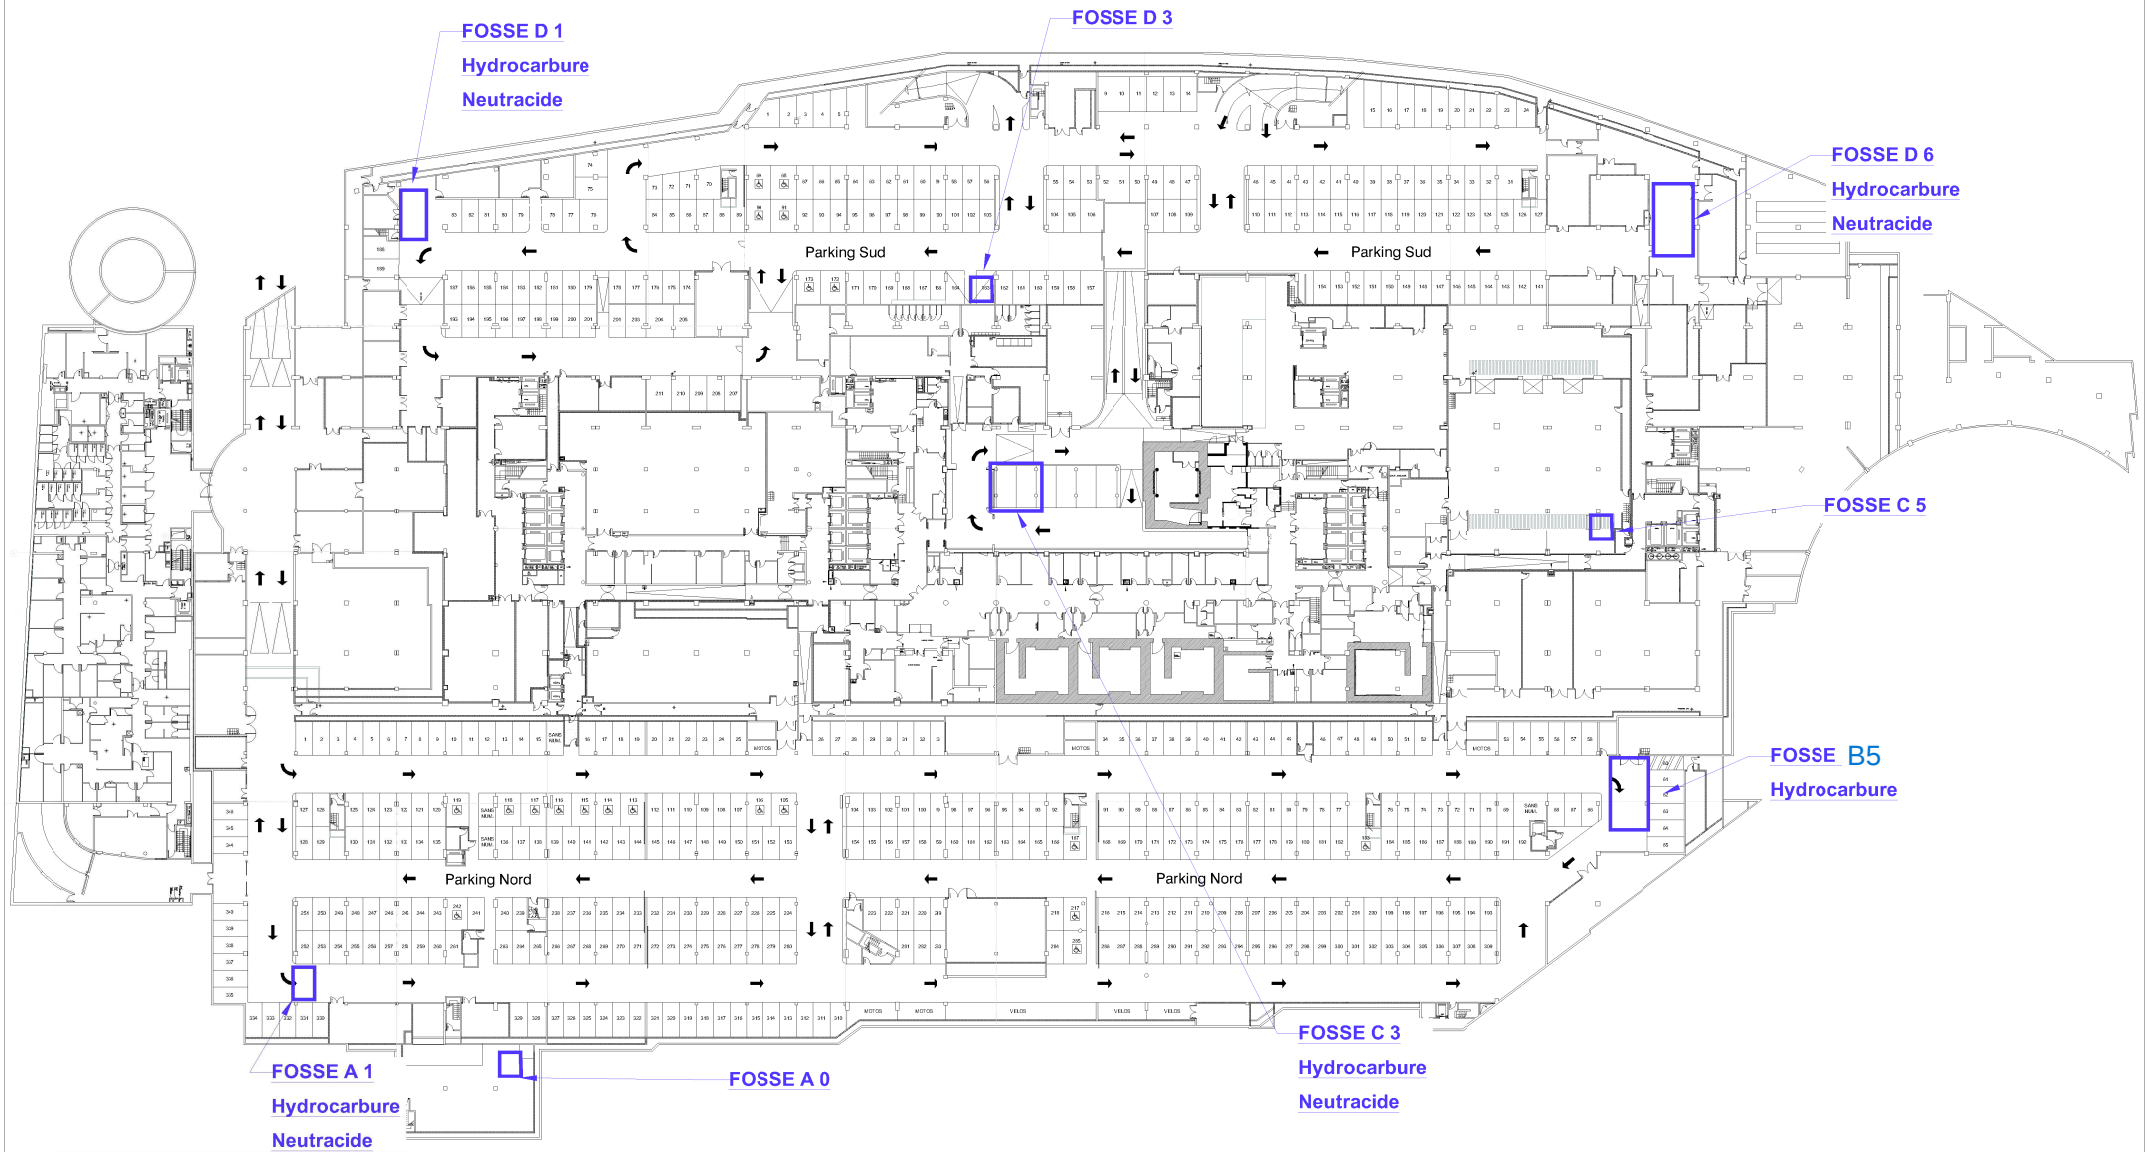


RESEAUX EVACUATION HYDRAULIQUE : Plan n° 6

Fosses (total 9)