


FOLIO 2
SAINT HERBLAIN
HOPITAL NORD
RECOLLEMENT GAZ
ECH 1/200

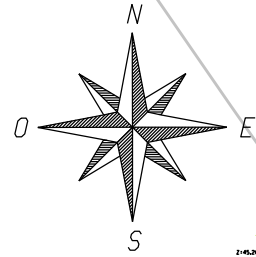




FOLIO 3
SAINT HERBLAIN
HOPITAL NORD
RECOLLEMENT GAZ
ECH 1/200



0.00 10.00 20.00




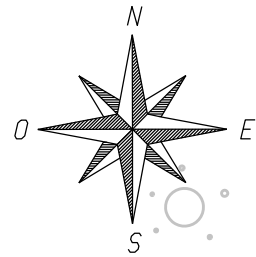

FOLIO 4
SAINT HERBLAIN
HOPITAL NORD
RECOLLEMENT GAZ
ECH 1/200

PE 125
PE 40

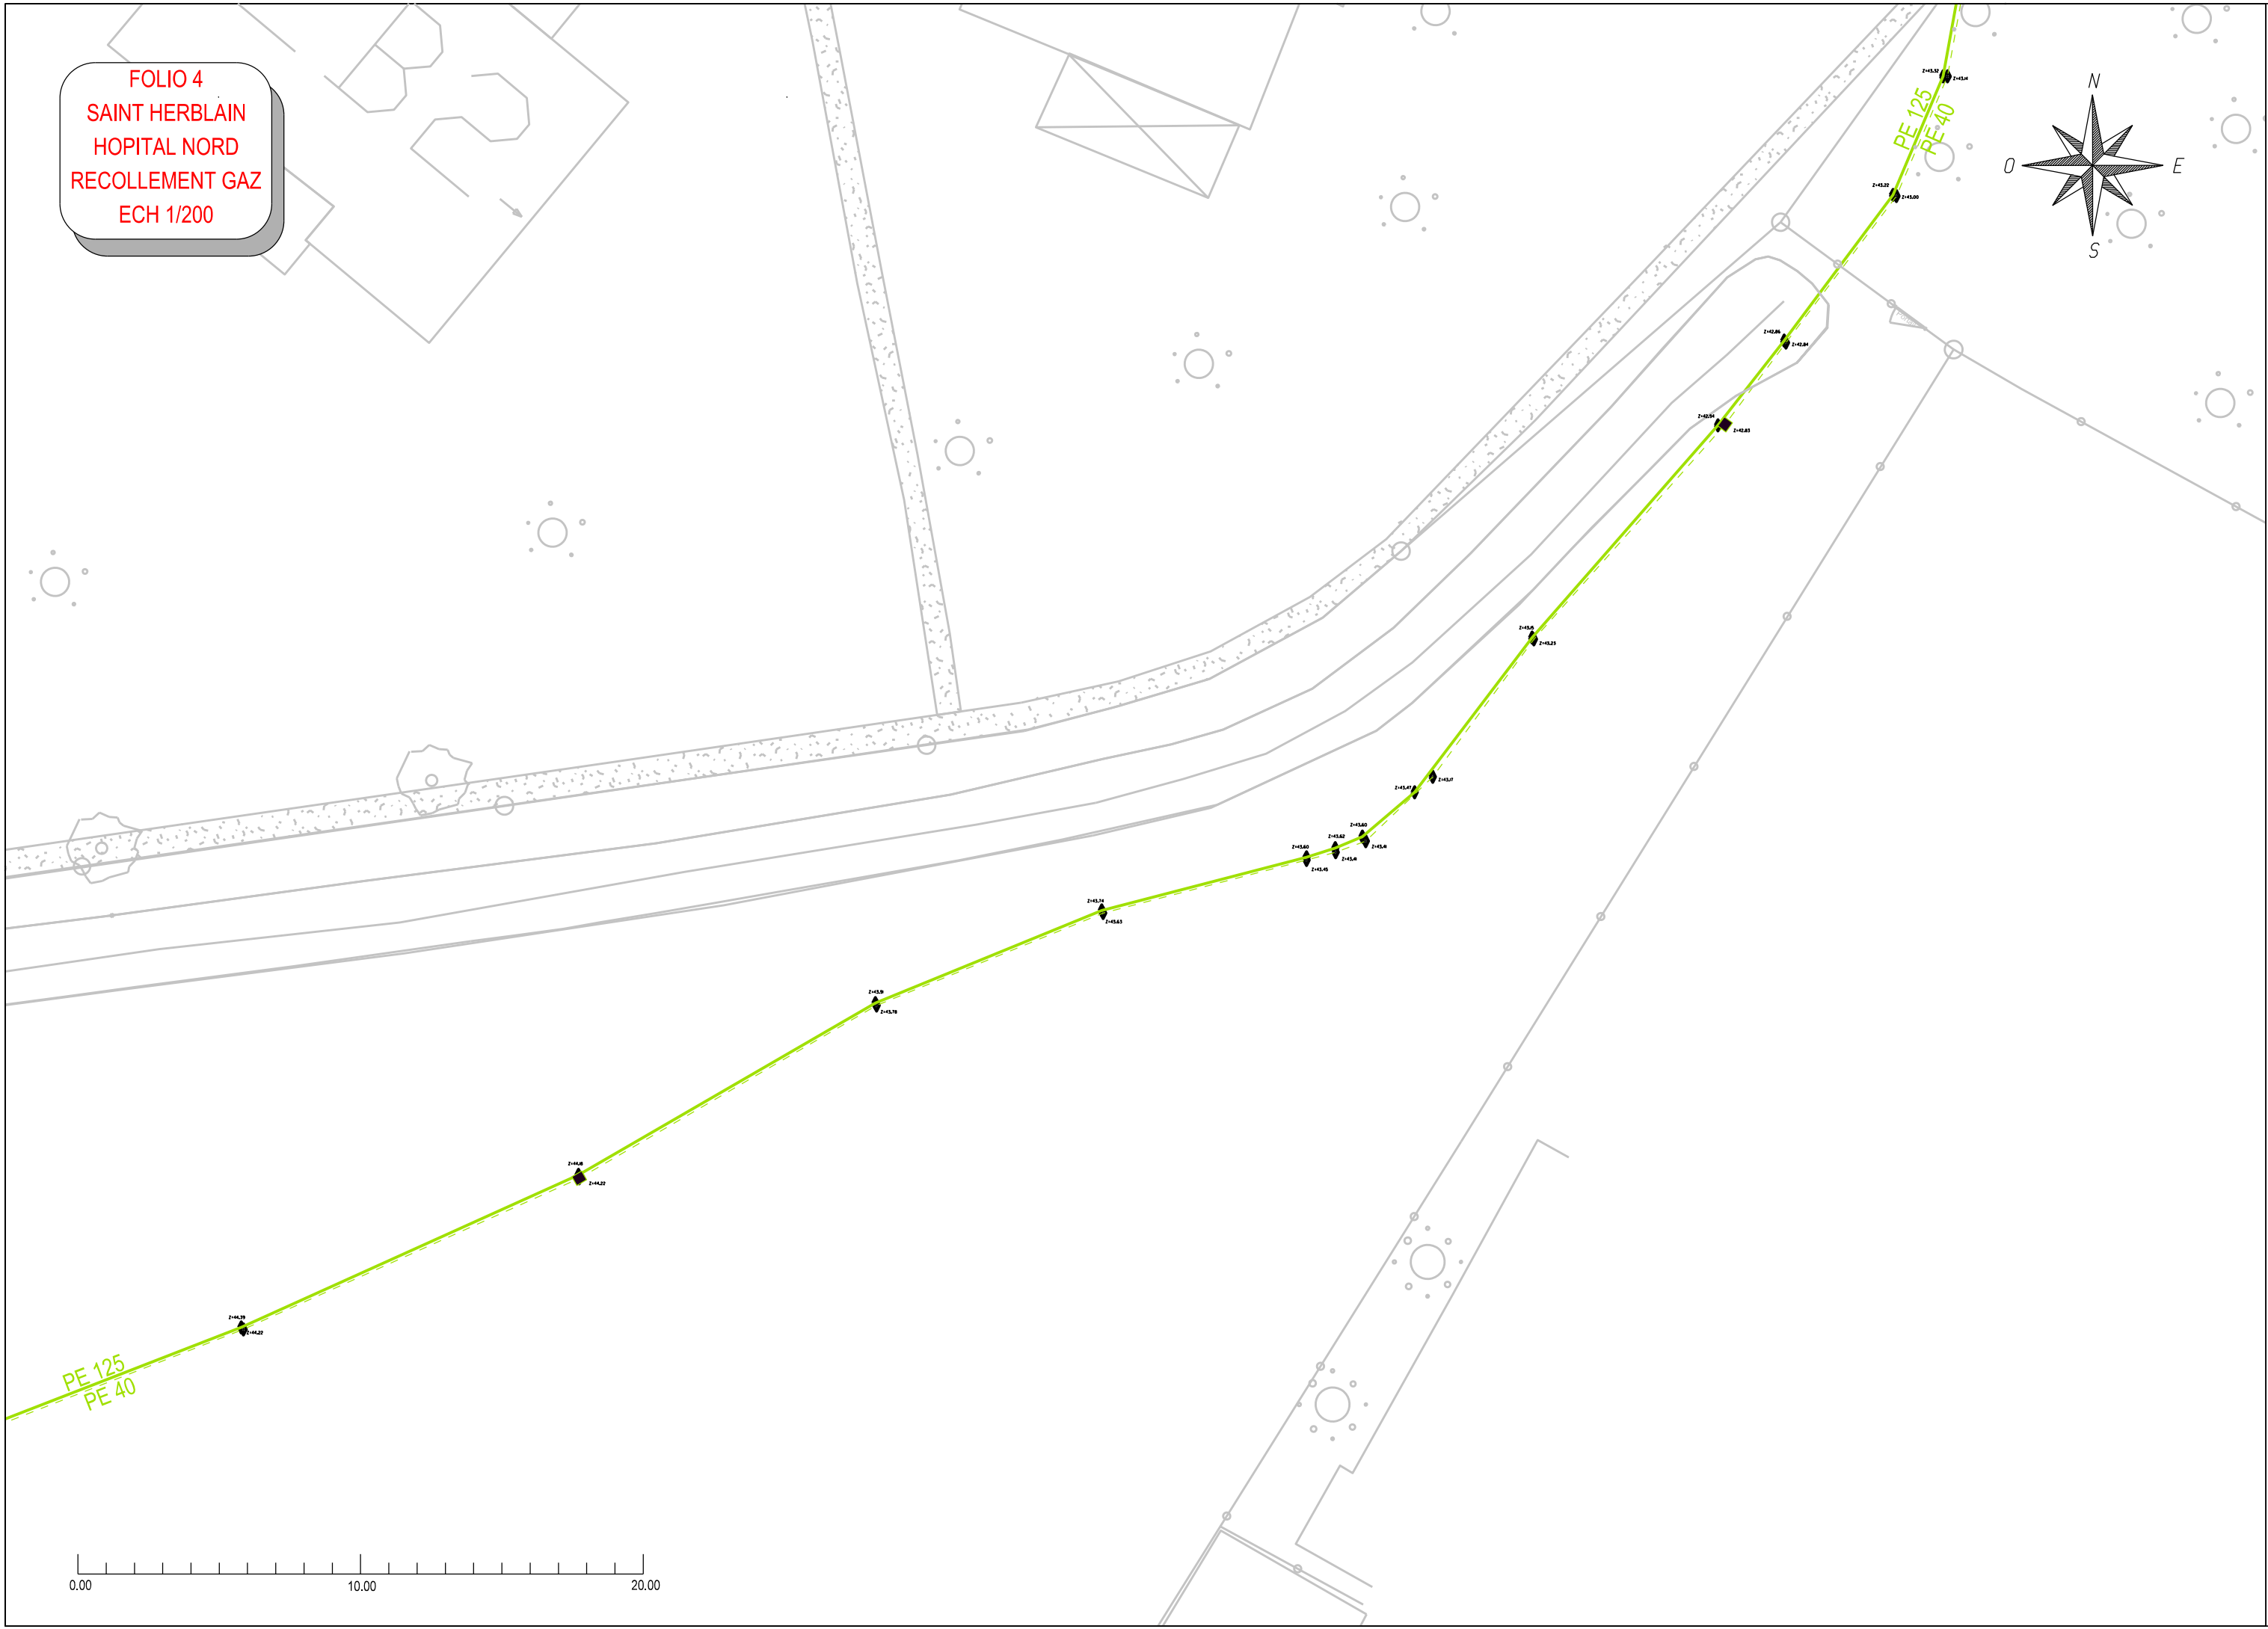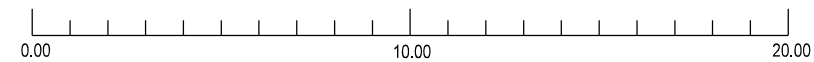

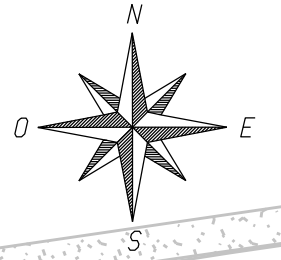

FOLIO 5
SAINT HERBLAIN
HOPITAL NORD
RECOLLEMENT GAZ
ECH 1/200

