


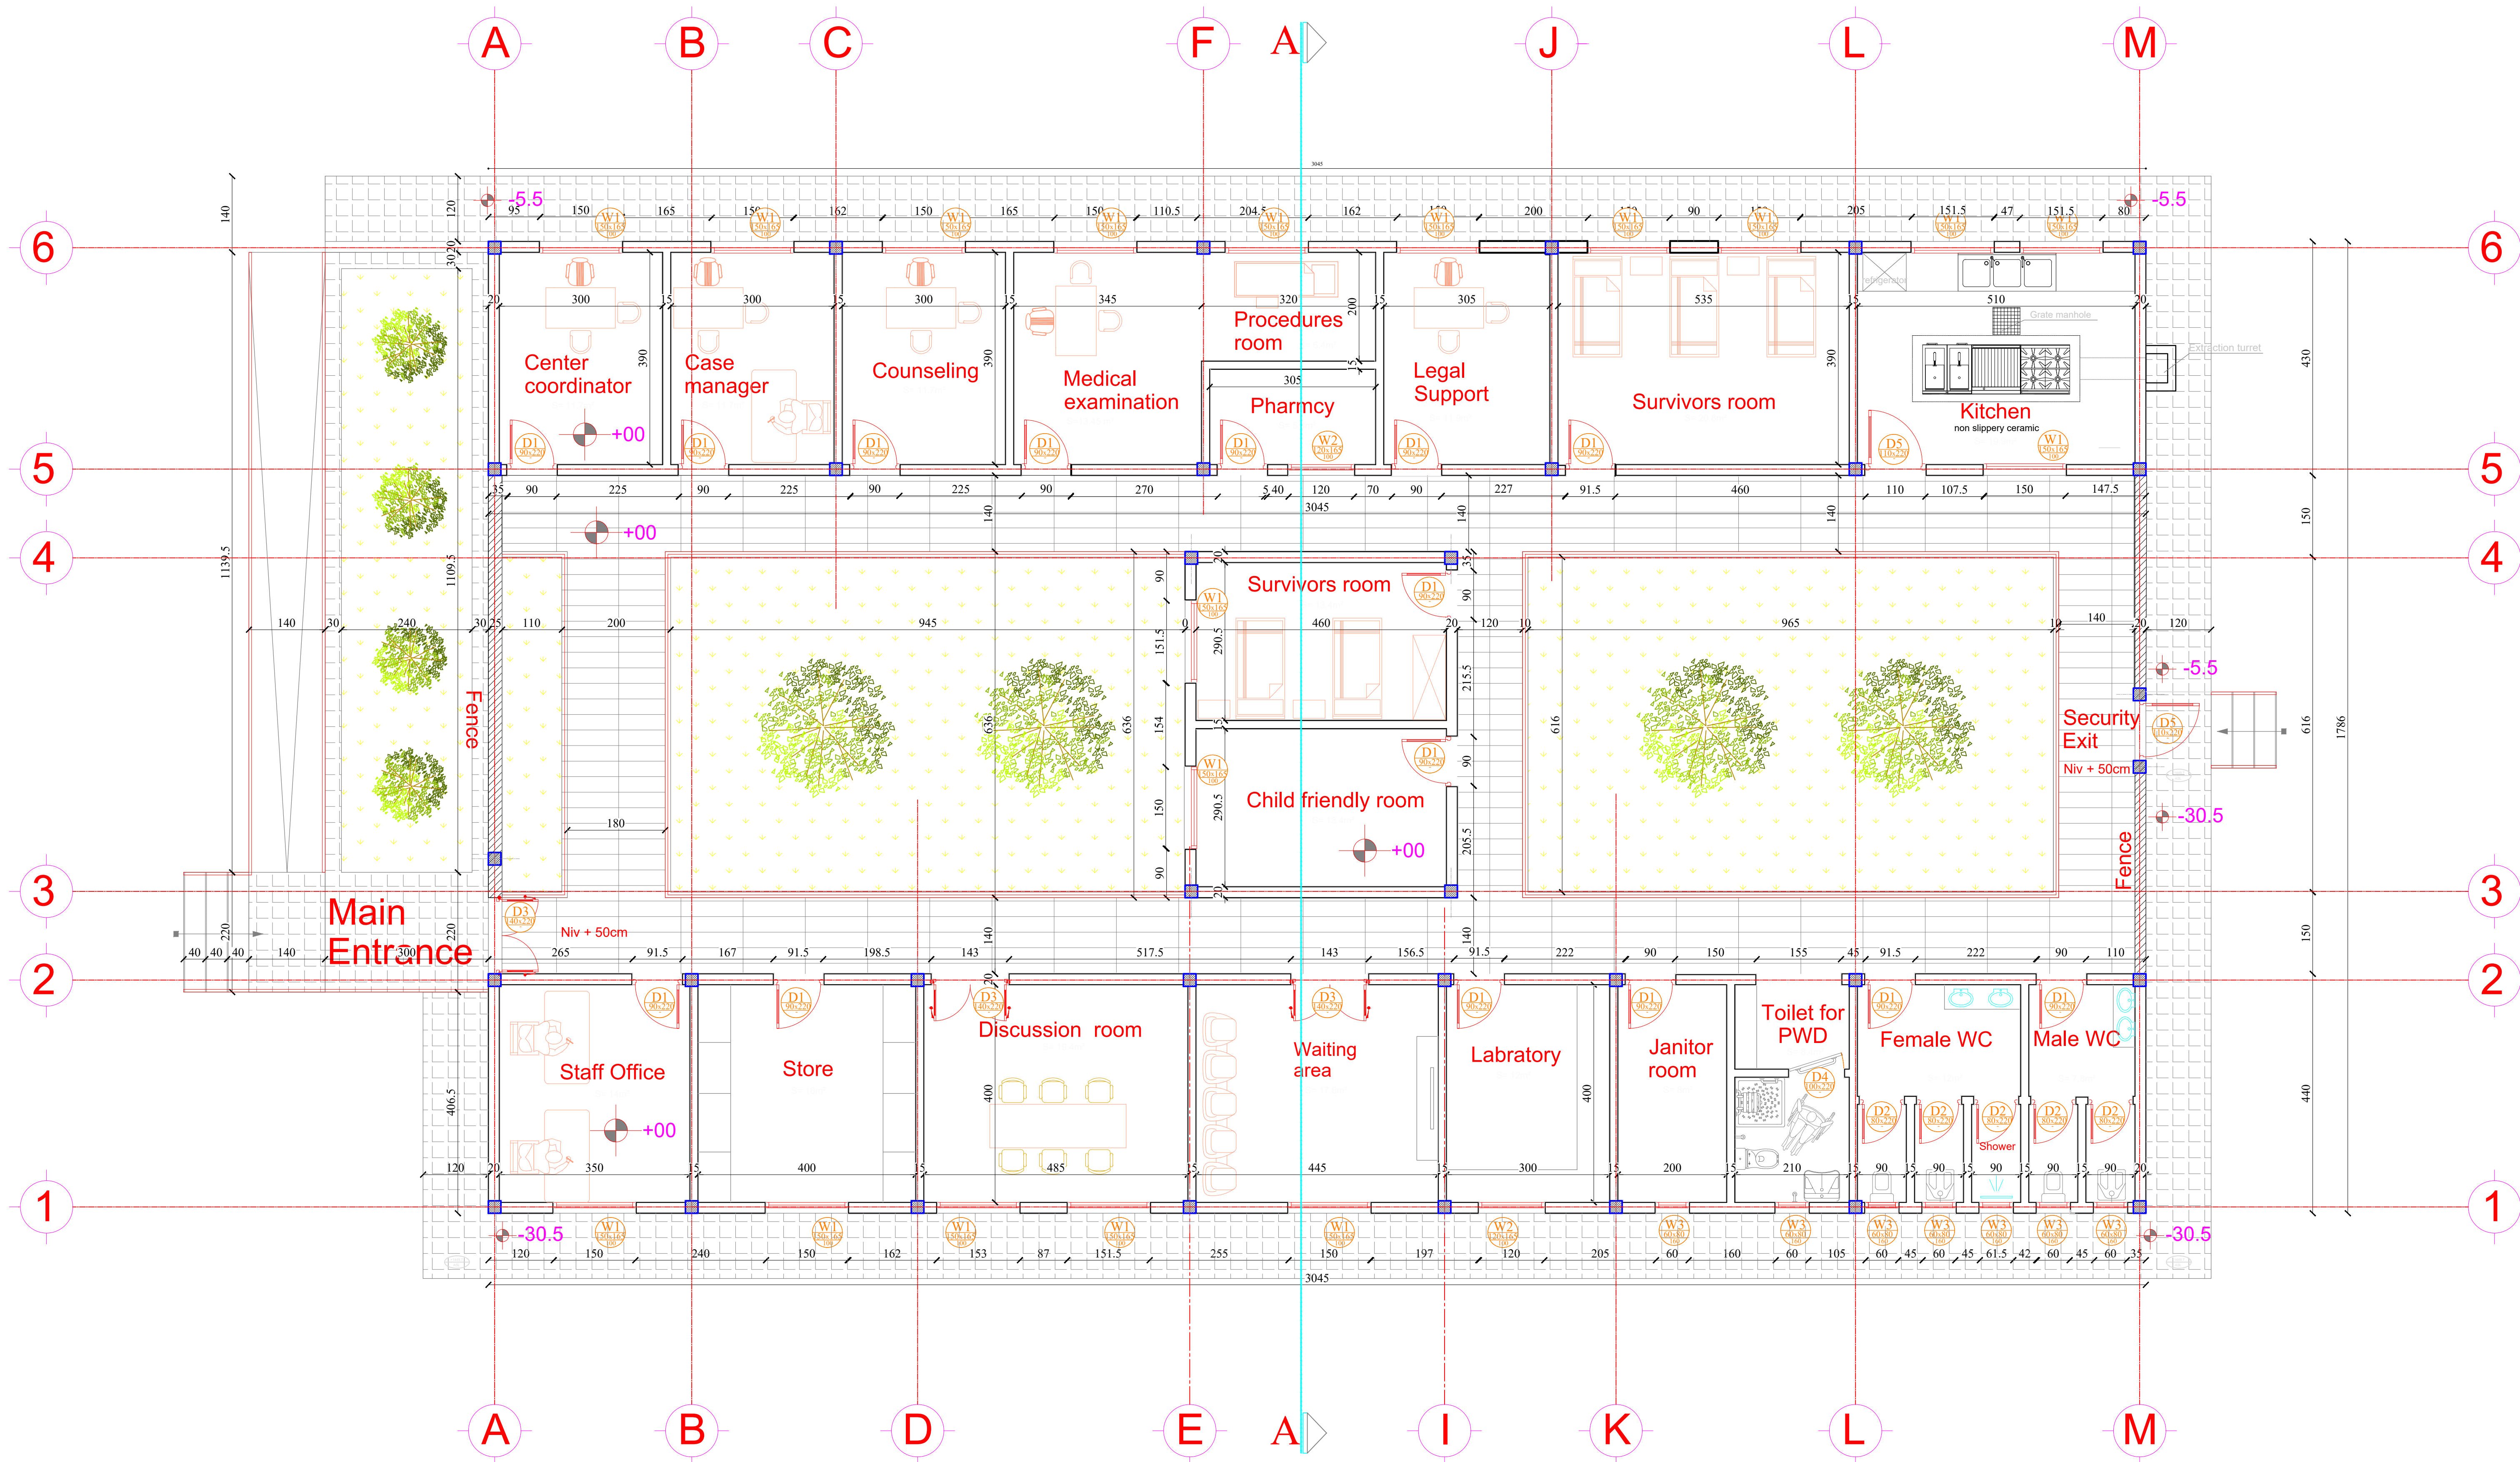

D	01/07/2026	Revision
C	26/06/2026	Final
B	22/05/2026	Second draft
A	17/05/2026	First draft
Index	Date	Description

Tableau des révisions					
Designed by :	Mohamed Bouattour	Checked by :	Nejib KRID	Approved by :	Ministry of Health

FEDERAL DEMOCRATIC REPUBLIC OF ETHIOPIA

PROJECT:
ADWA AND ABALA HOSPITALS REHABILITATION PROJECTS


Project Owner
Ministry of Health MoH

Delegated Project Owner
EXPERTISE FRANCE SAS

Address:
40, BOULEVARD DE PORT ROYAL - 75005 PARIS, FRANCE

Master of Works
Joint venture : MOSAÏQUE INGENIEURIE FRANCE & MTT

Address:
Le HUB - Business Center 6, rue du Bois Sauvage 91000
(+33) 618 48 02 11/(+33) 1 84 18 14 79/(+33) 1 84 18 14 80
E-mail : Contact@mosaique-ingenierie-france.com
website : www.mosaique-ingenierie.com

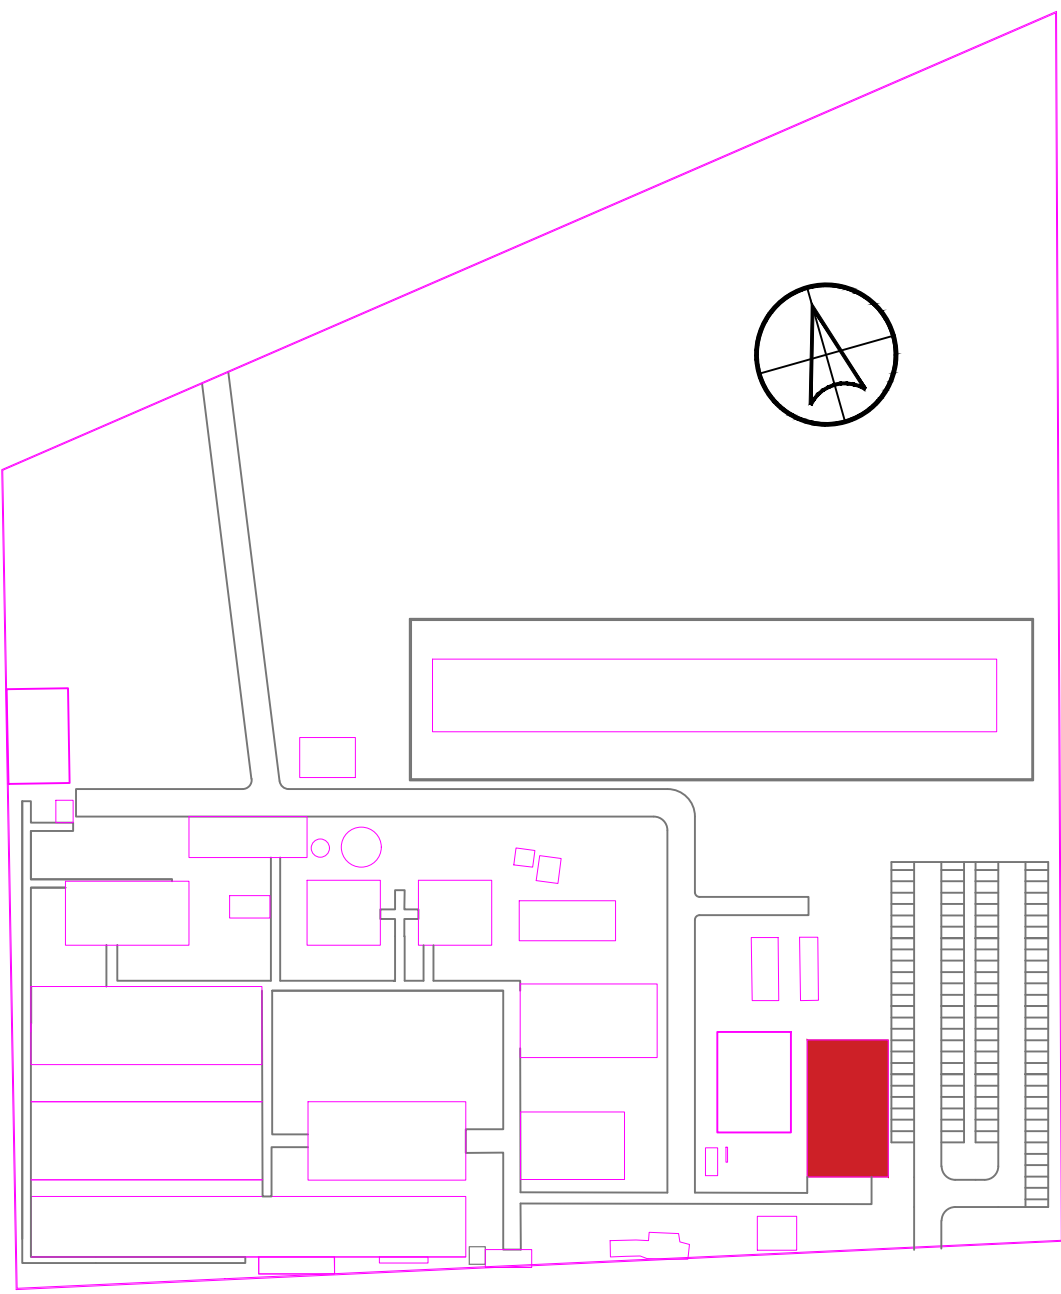

Source of Standard OSC Design : Ministry of Health MoH	
SITE/BLOC:	ABALA HOSPITAL - ONE STOP CENTER
SCALE	PLAN TITLE : OSC PLAN
TIME OF CREATION: 11-5-2026	