



D1=15PC	D2=5PC	D3=2PC	D4=1PC
Ground Floor	Ground Floor	Ground Floor	Ground Floor
2200mm X 900mm	2200mm X 900mm	2200mm X 1400mm	2200mm X 1000mm
Alco 5 Aluminum Frame & 4mm thick panel	Alco 5 Aluminum Frame & 4mm thick panel	Alco 5 Aluminum Frame & 4mm thick panel	Alco 5 Aluminum Frame & 4mm thick panel
D5=1PC	D6=1PC	D7=1PC	
Ground Floor	Ground Floor	Ground Floor	
2200mm X 1100mm	2200mm X 1100mm	2200mm X 2000mm	
Alco 5 Aluminum Frame & 4mm thick panel	Galvanized Steel Frame & 4mm thick panel	Galvanized Steel Frame & 4mm thick panel	

W1=16PC	W2=2PC	W3=7PC
Ground Floor	Ground Floor	Ground Floor
1650mm X 1500mm	1650mm X 1200mm	1650mm X 600mm
Alco 5 Aluminum Frame & 4mm thick panel	Alco 5 Aluminum Frame & 4mm thick panel	Alco 5 Aluminum Frame & 4mm thick panel

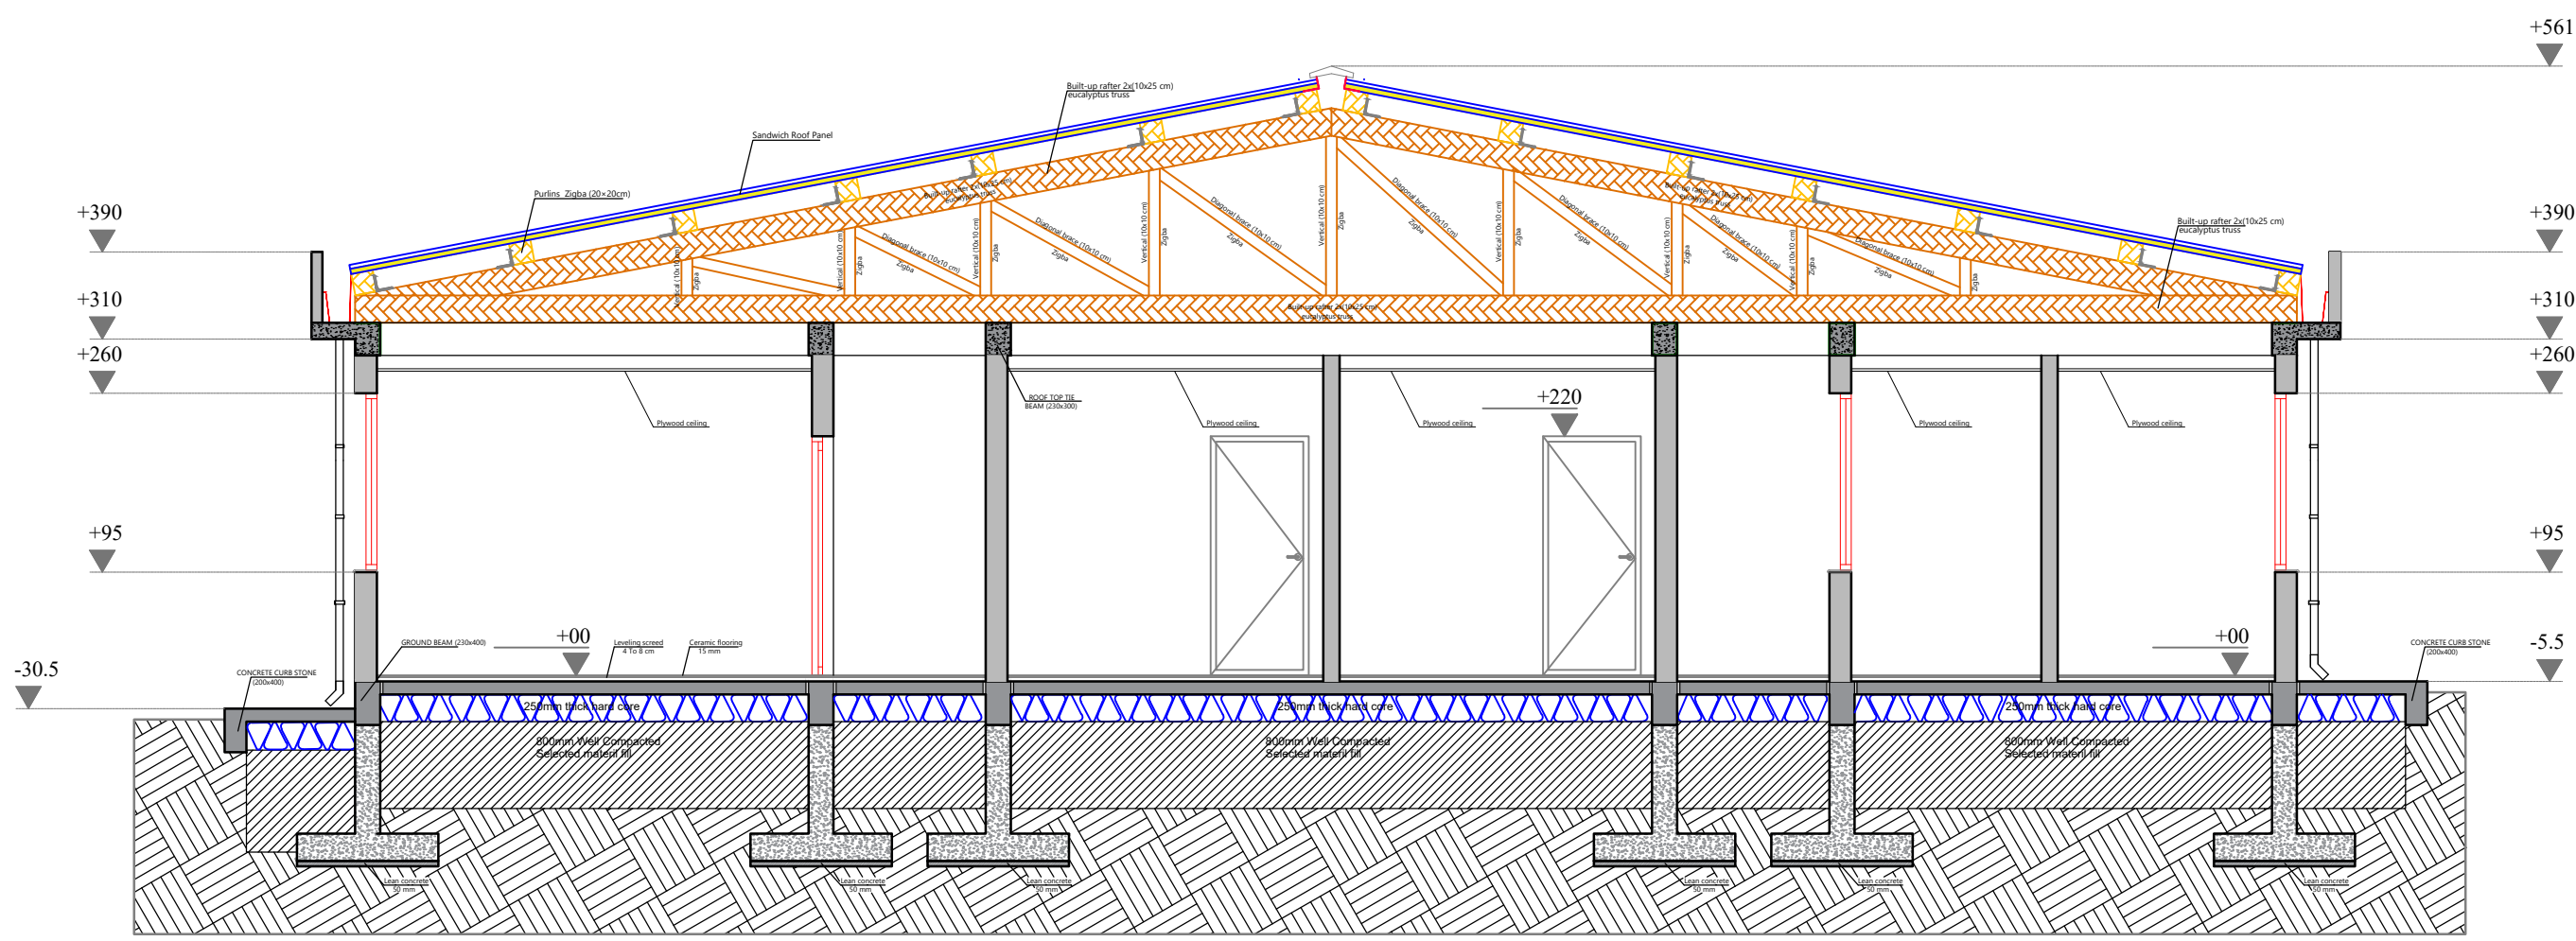

Section A-A

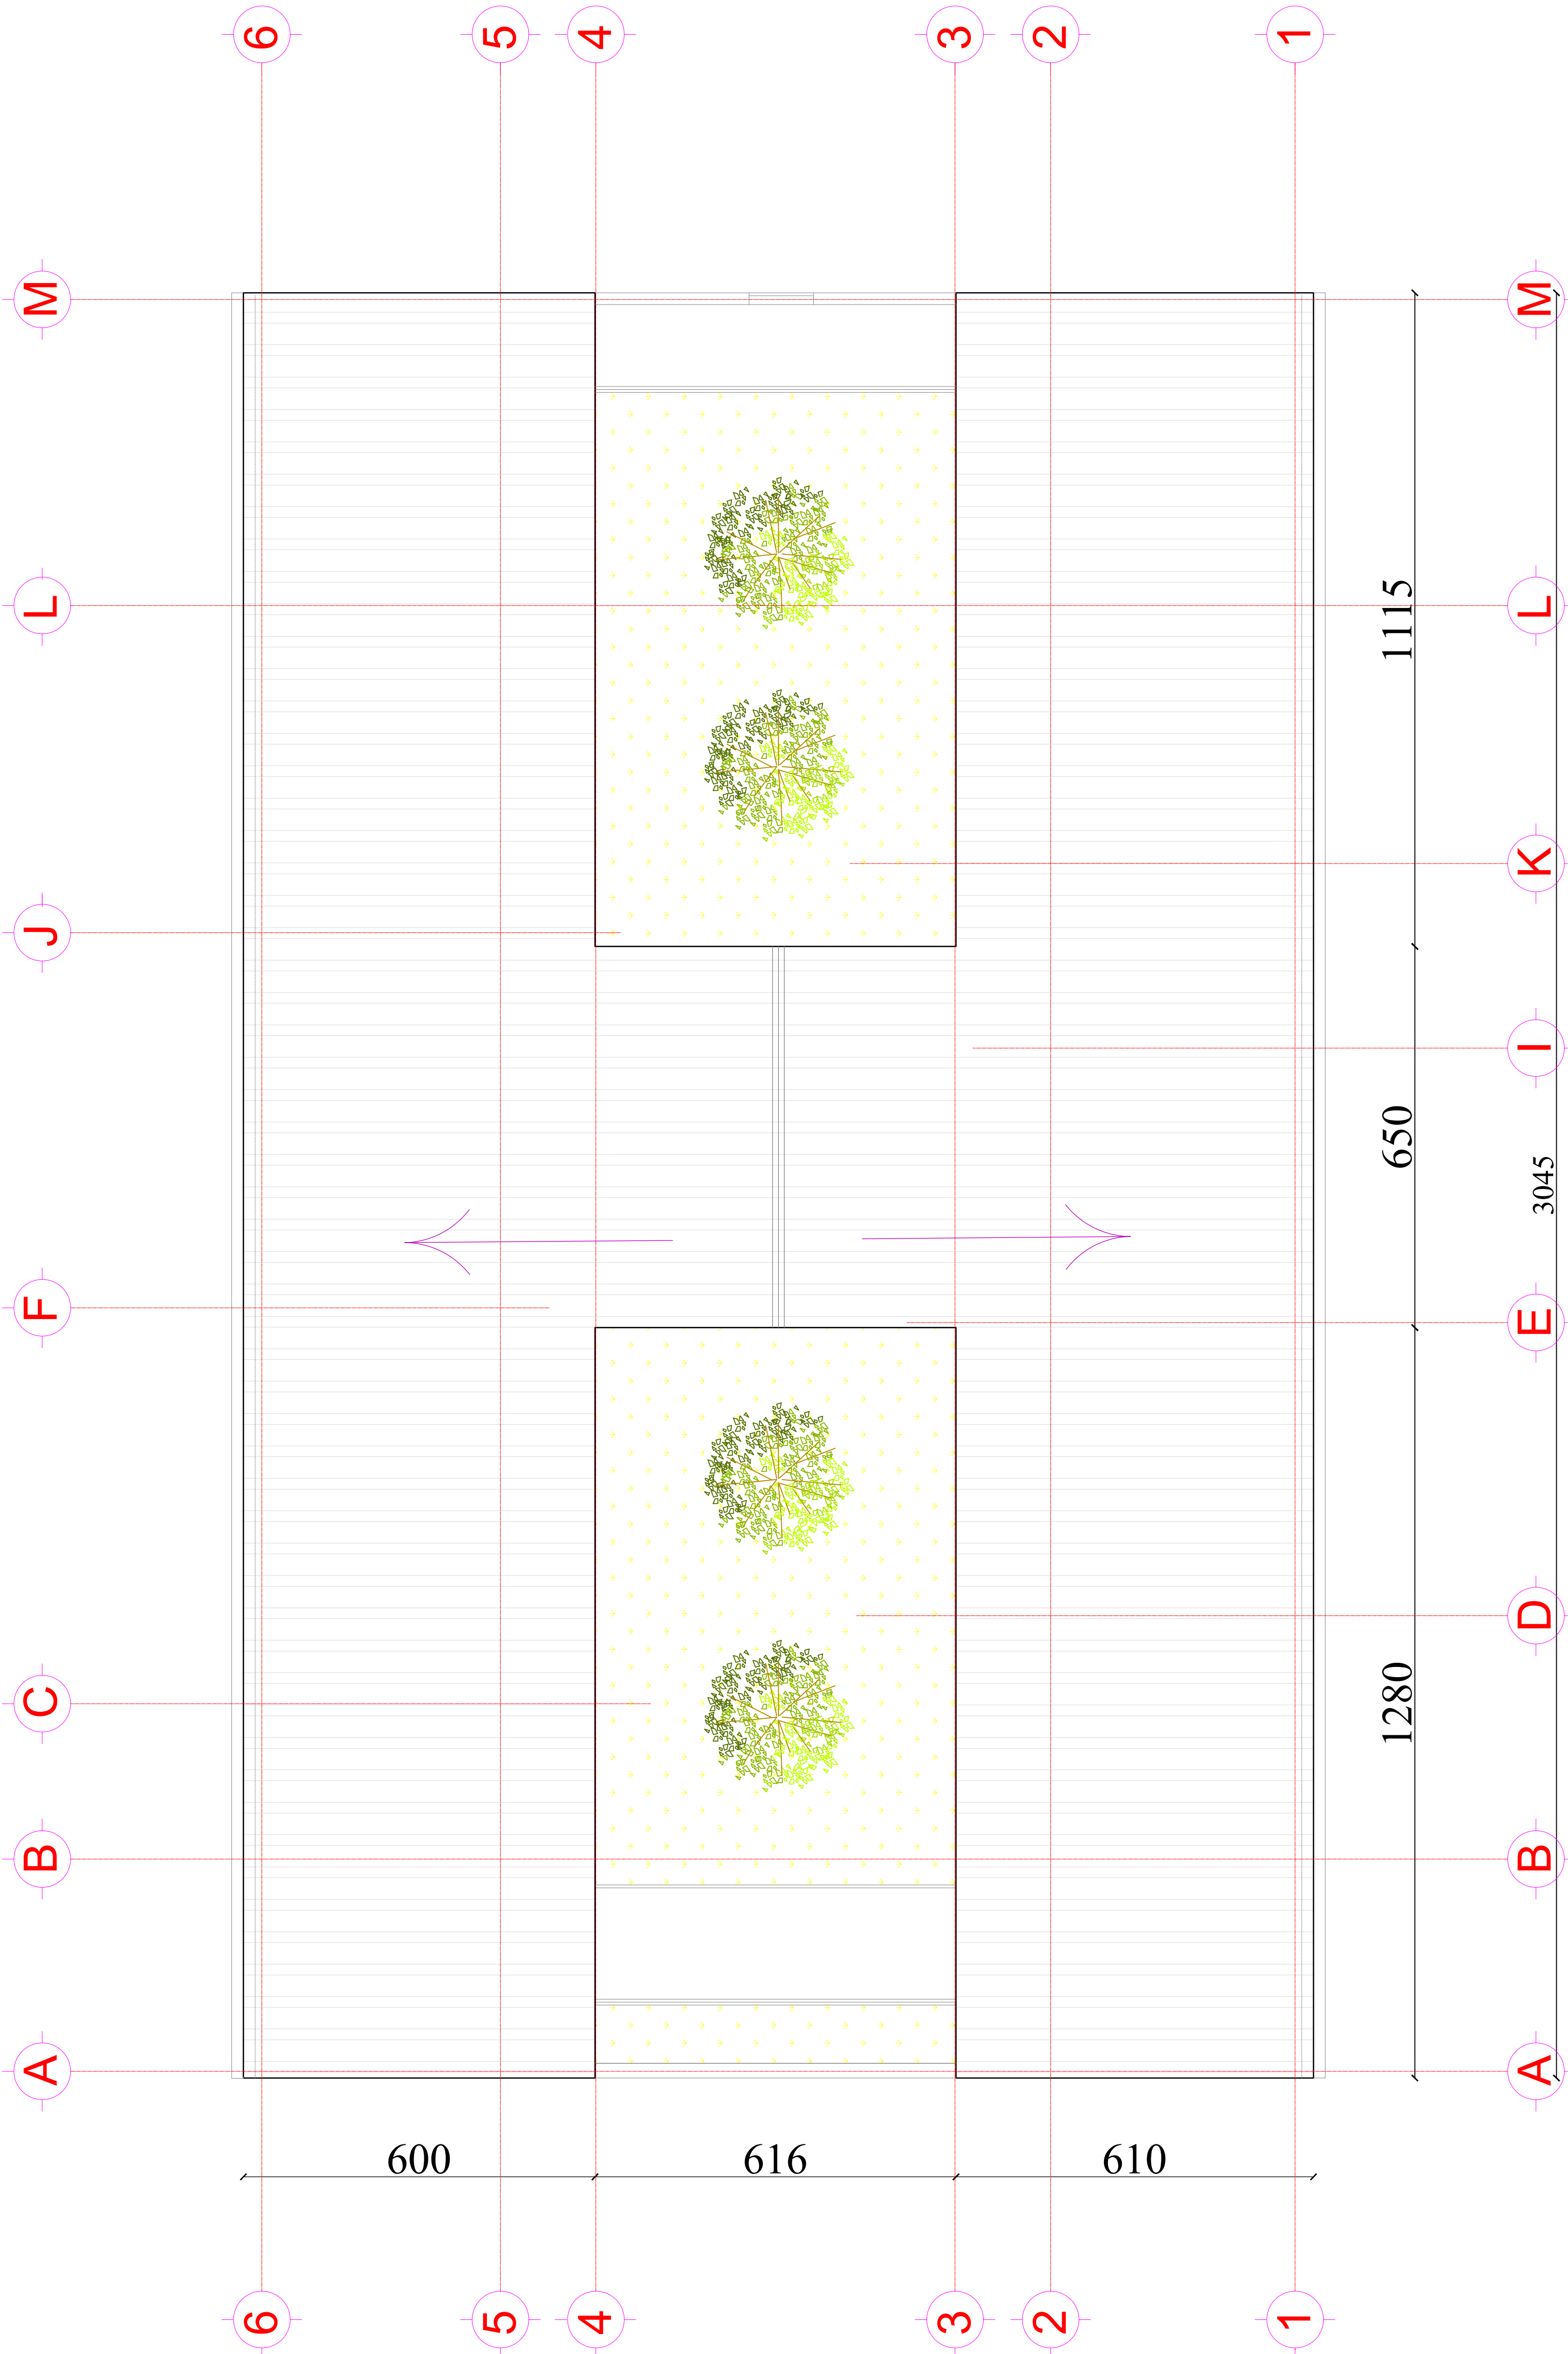

Roof Plan

Main Facade ↑

D	01/07/2026	Revision
C	26/06/2026	Final
B	22/05/2026	Second draft
A	17/05/2026	First draft
Index	Date	Description

Tableau des révisions					
Designed by :	Mohamed Bouattour	Checked by :	Nejib KRID	Approved by :	Ministry of Health
FEDERAL DEMOCRATIC REPUBLIC OF ETHIOPIA					

PROJECT:
ADWA AND ABALA HOSPITALS REHABILITATION PROJECTS

Project Owner Ministry of Health MoH 	
Delegated Project Owner EXPERTISE FRANCE SAS 	
Address: 40, BOULEVARD DE PORT ROYAL - 75005 PARIS, FRANCE	
Master of Works Joint venture : MOSAÏQUE INGENIEURIE FRANCE & MTT Address: Le HUB - Business Center 6, rue du Bois Sauvage 91000 (+33) 618 48 02 11/(+33) 1 84 18 14 79/(+33) 1 84 18 14 80 E-mail : Contact@mosaïque-ingenierie-france.com website : www.mosaïque-ingenierie.com 	

Source of Standard OSC Design : Ministry of Health MoH

SITE/BLOC:	ABALA HOSPITAL - ONE STOP CENTER
SCALE	PLAN TITLE : ROOF PLAN WD SCHEDULE and SECTION A-A
TIME OF CREATION: 11-5-2026	

MOS	25126	ABL	TDP	ARCH	02 01 24 01 03	B
ISSUER	CODE	SITE	PHASE	DISCIPLINES	SITE DISC BLOC LVL BN	INDEX