
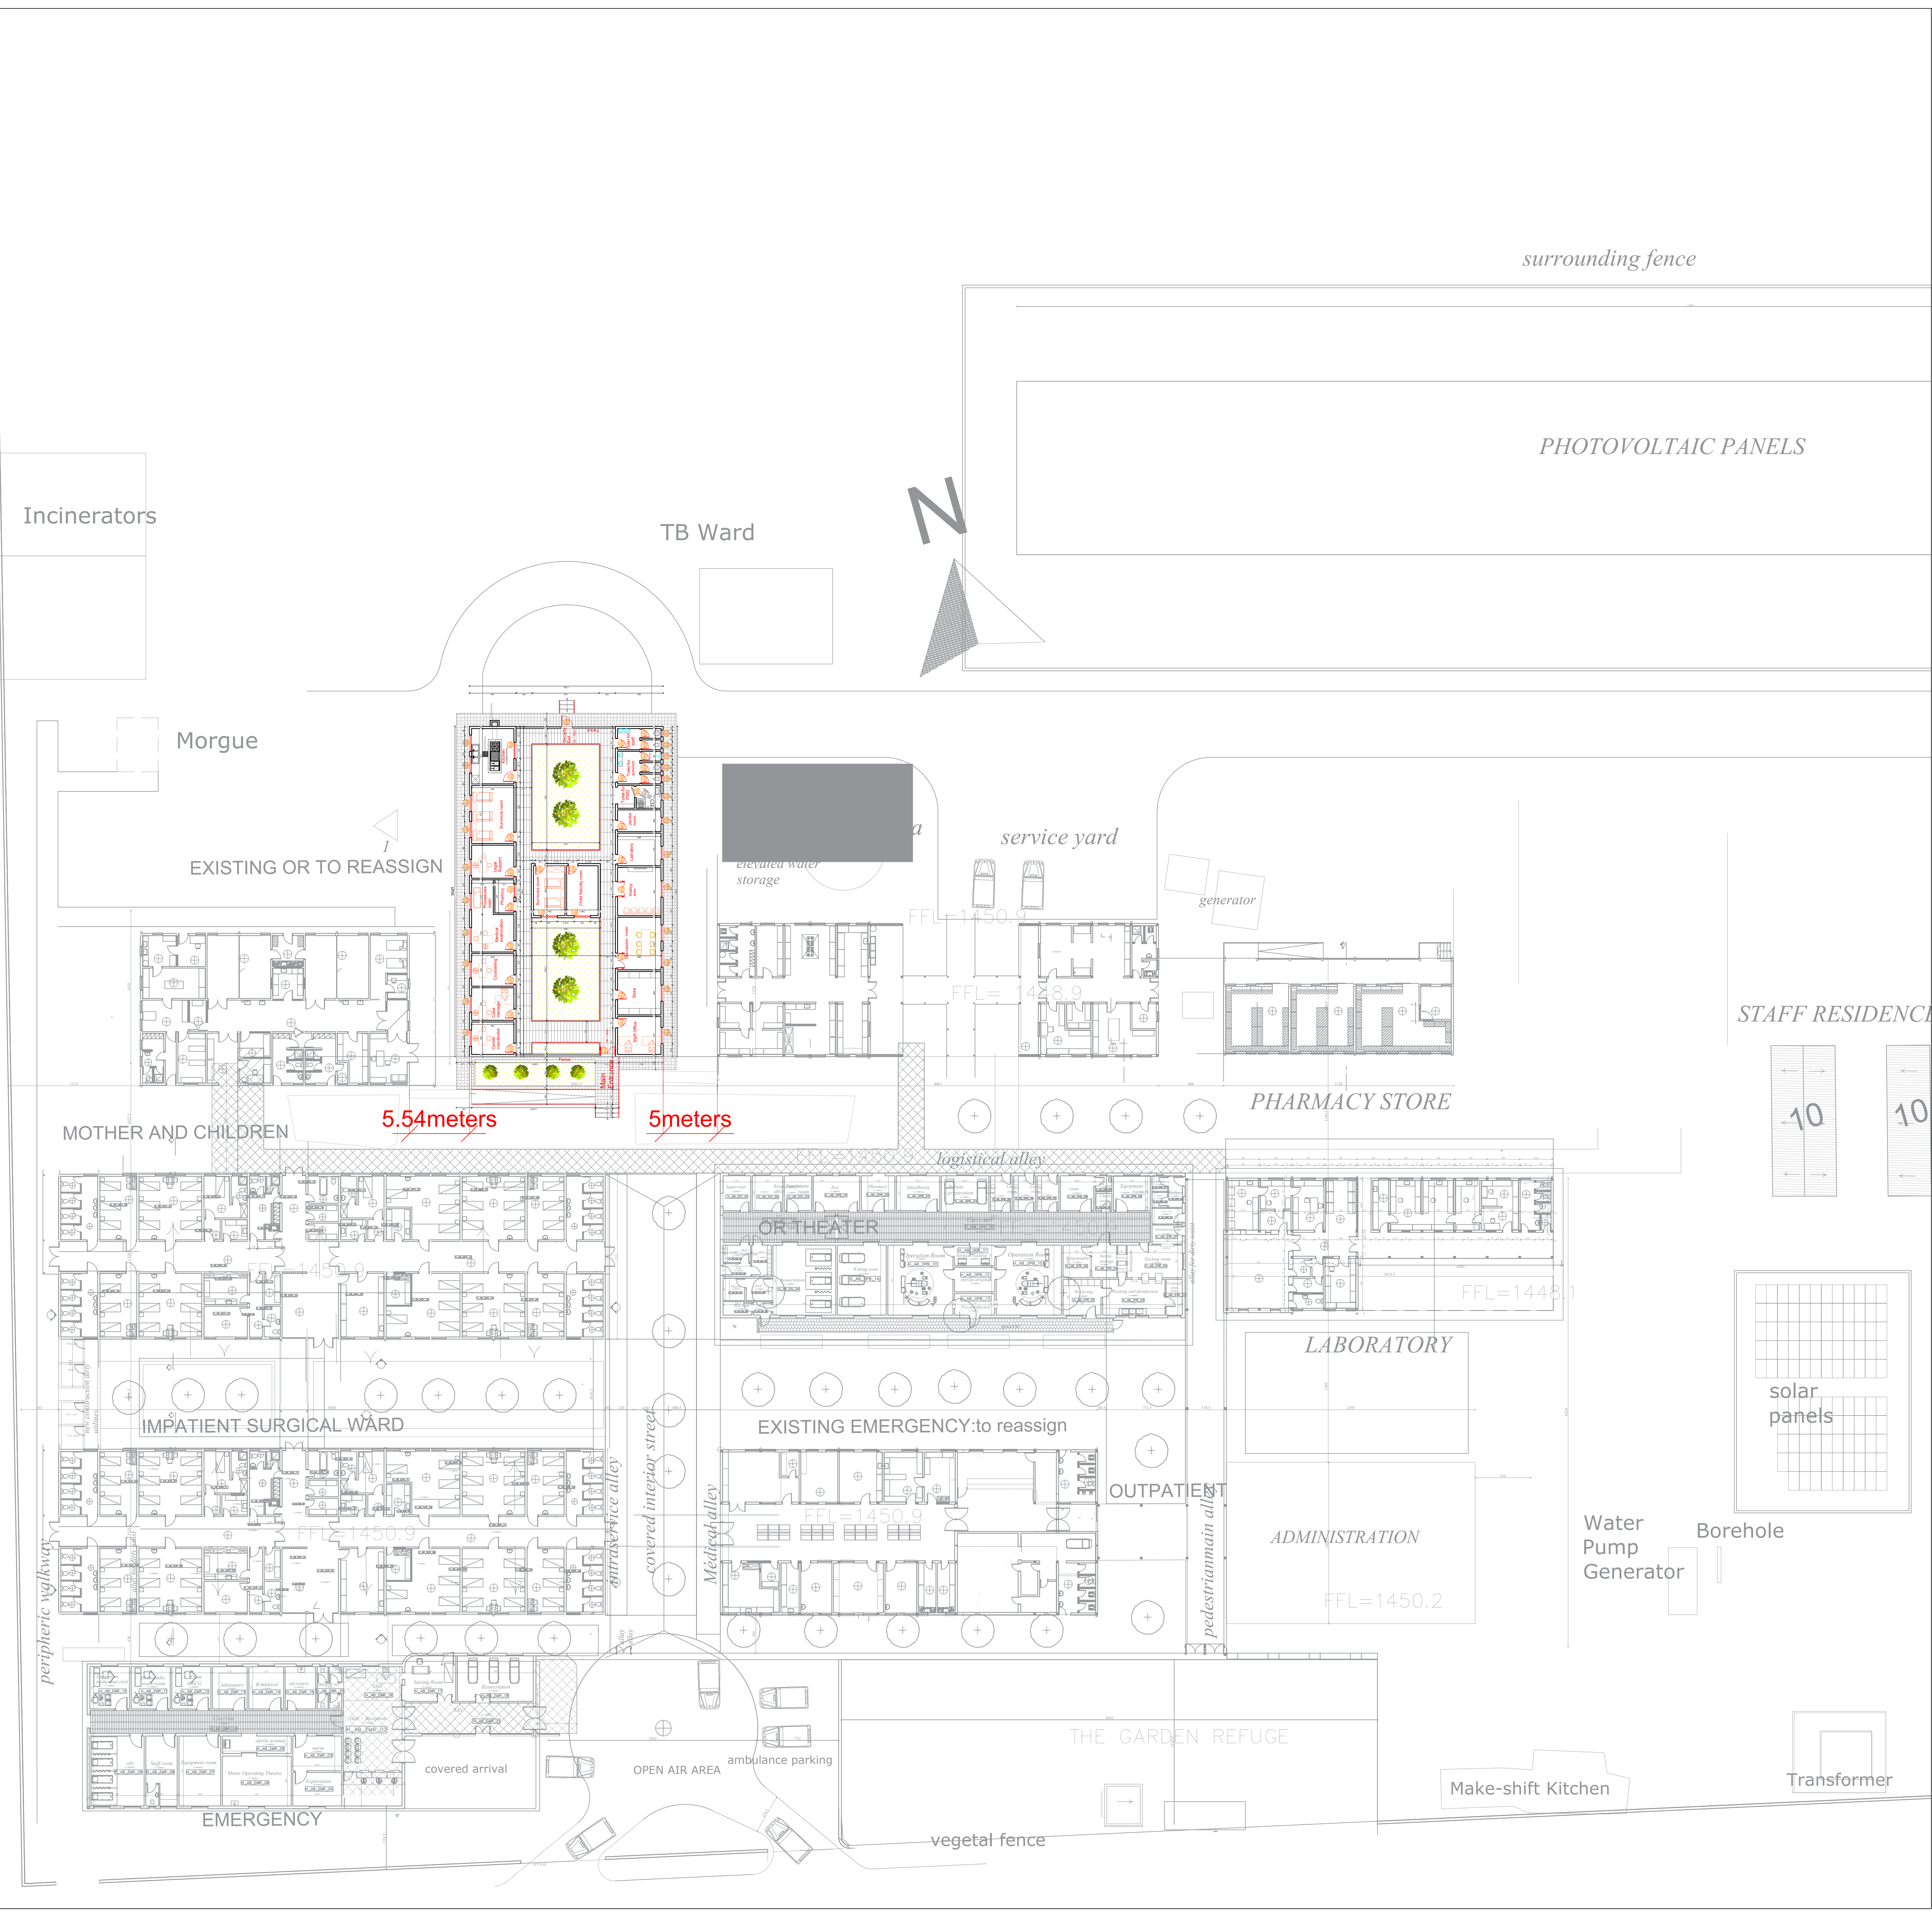


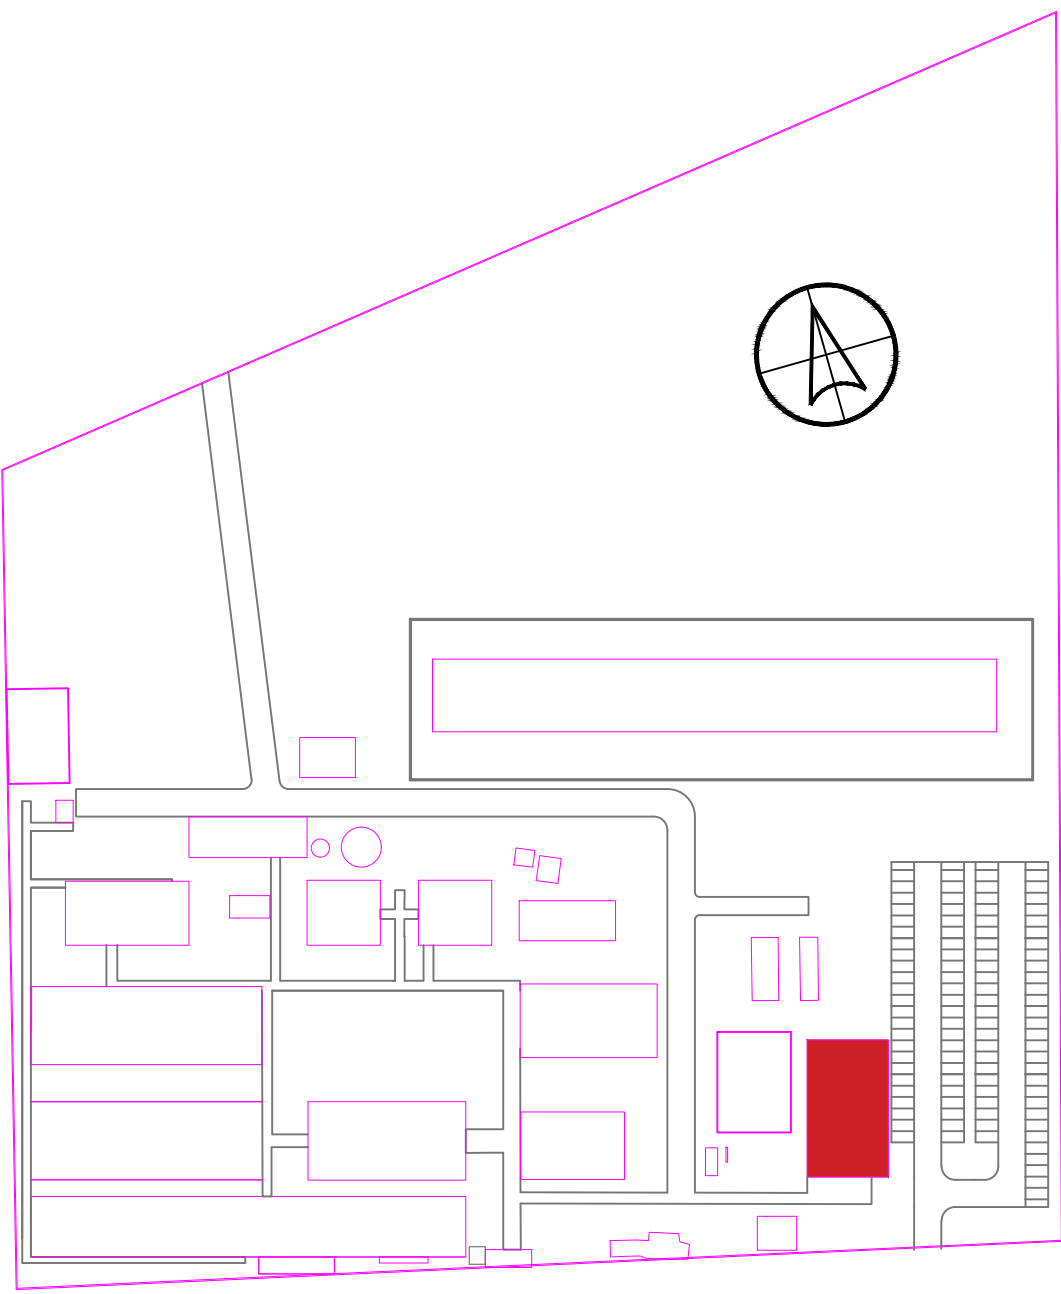

D	01/07/2026	Revision
C	26/06/2026	Final
B	22/05/2026	Second draft
A	17/05/2026	First draft
Index	Date	Description
Tableau des révisions		
Designed by :	Mohamed Bouattour	Checked by : Nejb KRID
Approved by :	Ministry of Health	
FEDERAL DEMOCRATIC REPUBLIC OF ETHIOPIA		
		
PROJECT: ADWA AND ABALA HOSPITALS REHABILITATION PROJECTS		
Project Owner Ministry of Health MoH		
Delegated Project Owner EXPERTISE FRANCE SAS		
Address: 40, BOULEVARD DE PORT ROYAL - 75005 PARIS, FRANCE		
Master of Works Joint venture : MOSAÏQUE INGENIEURIE FRANCE & MTT		
Address: Le HUB - Business Center 6, rue du Bois Sauvage 91000 (+33) 618 48 02 11/(+33) 1 84 18 14 79/(+33) 1 84 18 14 80 E-mail : Contact@mosaique-ingenierie-france.com website : www.mosaique-ingenierie.com		
		
Source of Standard OSC Design : Ministry of Health MoH		
SITE/BLOC:	ABALA HOSPITAL - ONE STOP CENTER	
SCALE	PLAN TITLE : OSC LOCATION PLAN	
TIME OF CREATION: 11-5-2026		
MOS ISSUER	25126 CODE	ABL SITE
TDP PHASE	ARCH DISCIPLINES	02 01 24 01 04 SITE DISC BLOC LVL BN
		B INDEX