



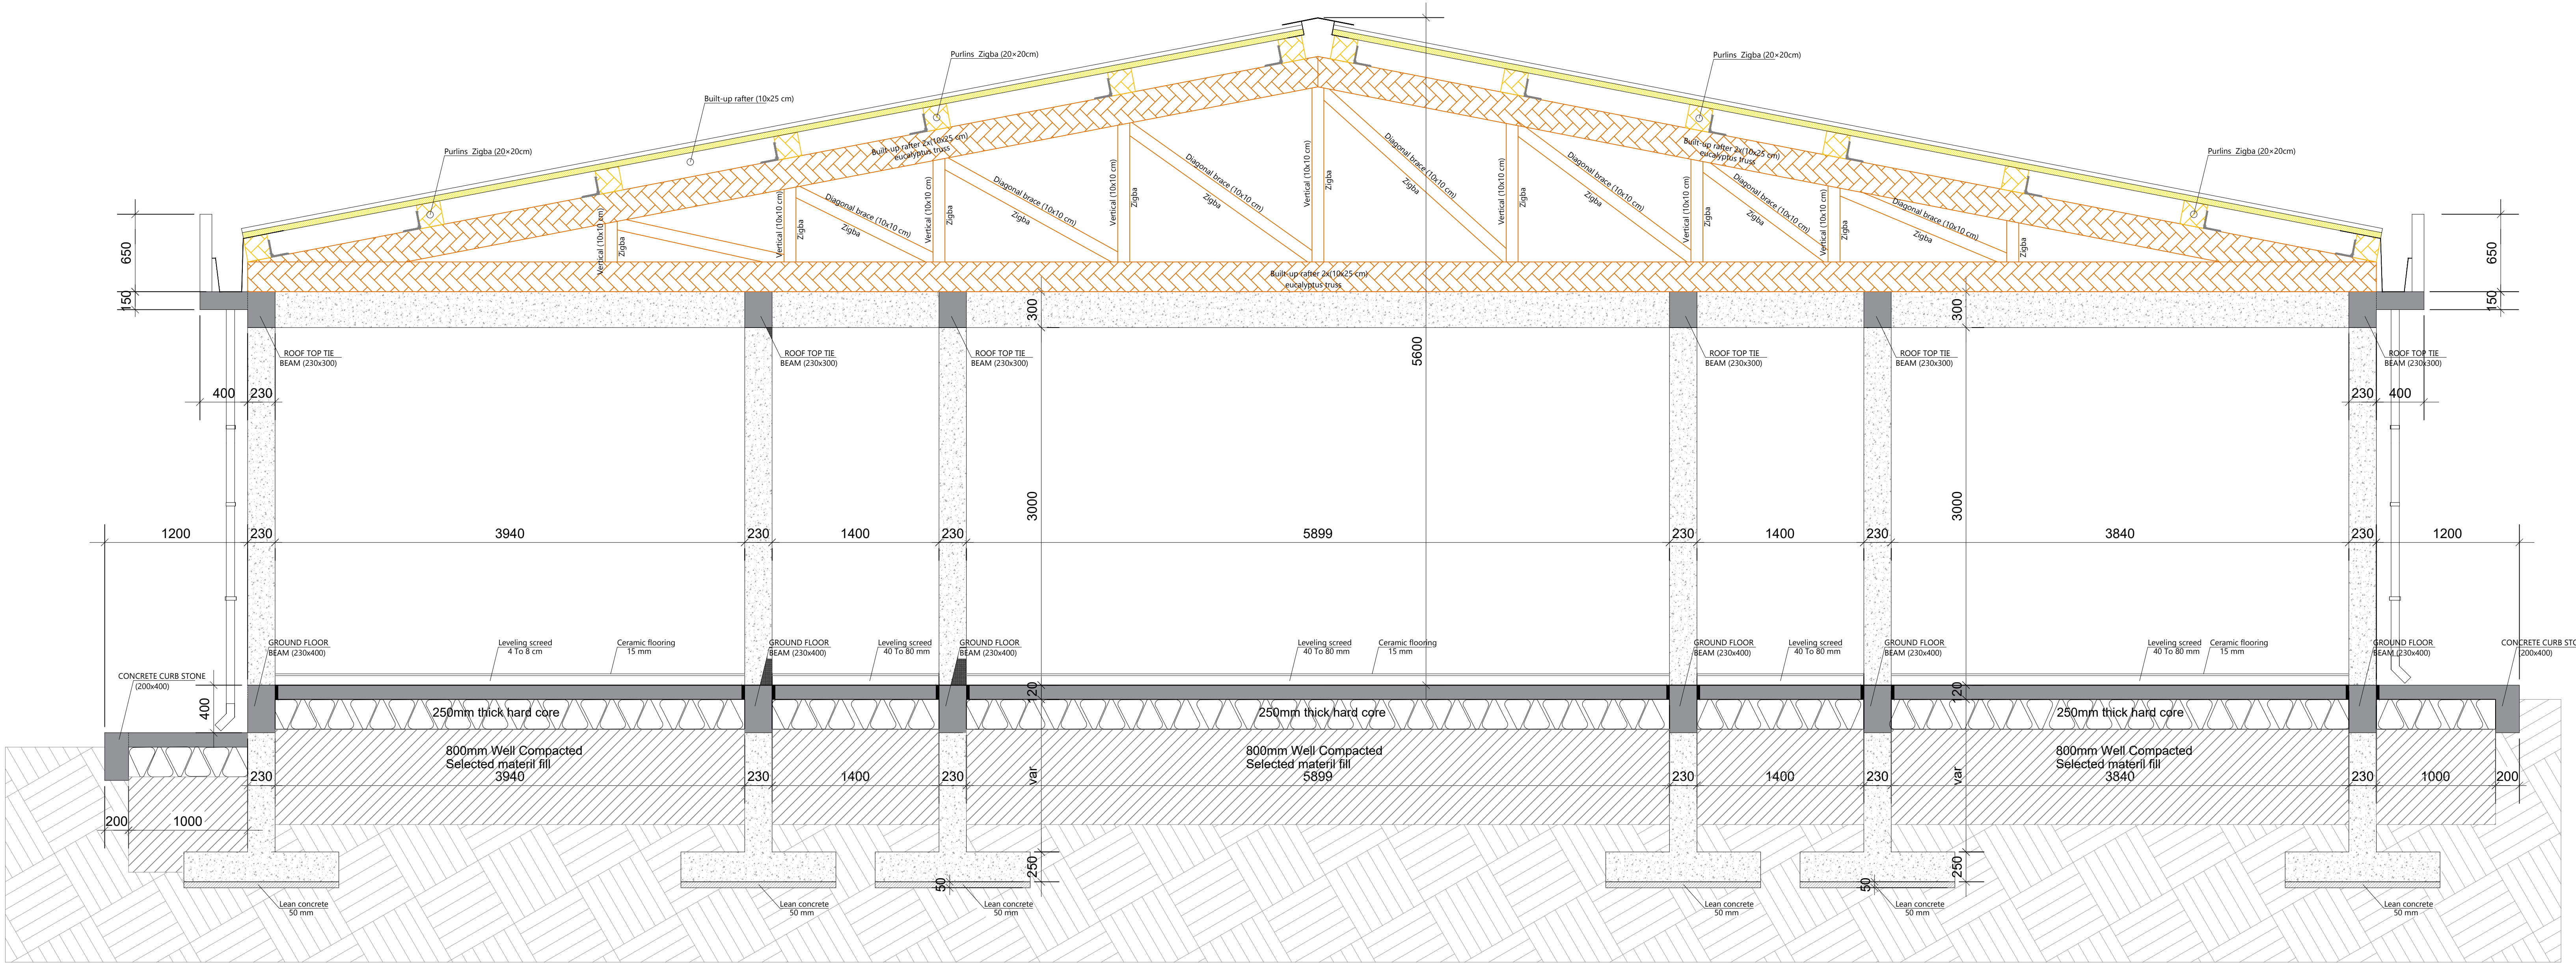

SECTION E-E

Scale: 1/25

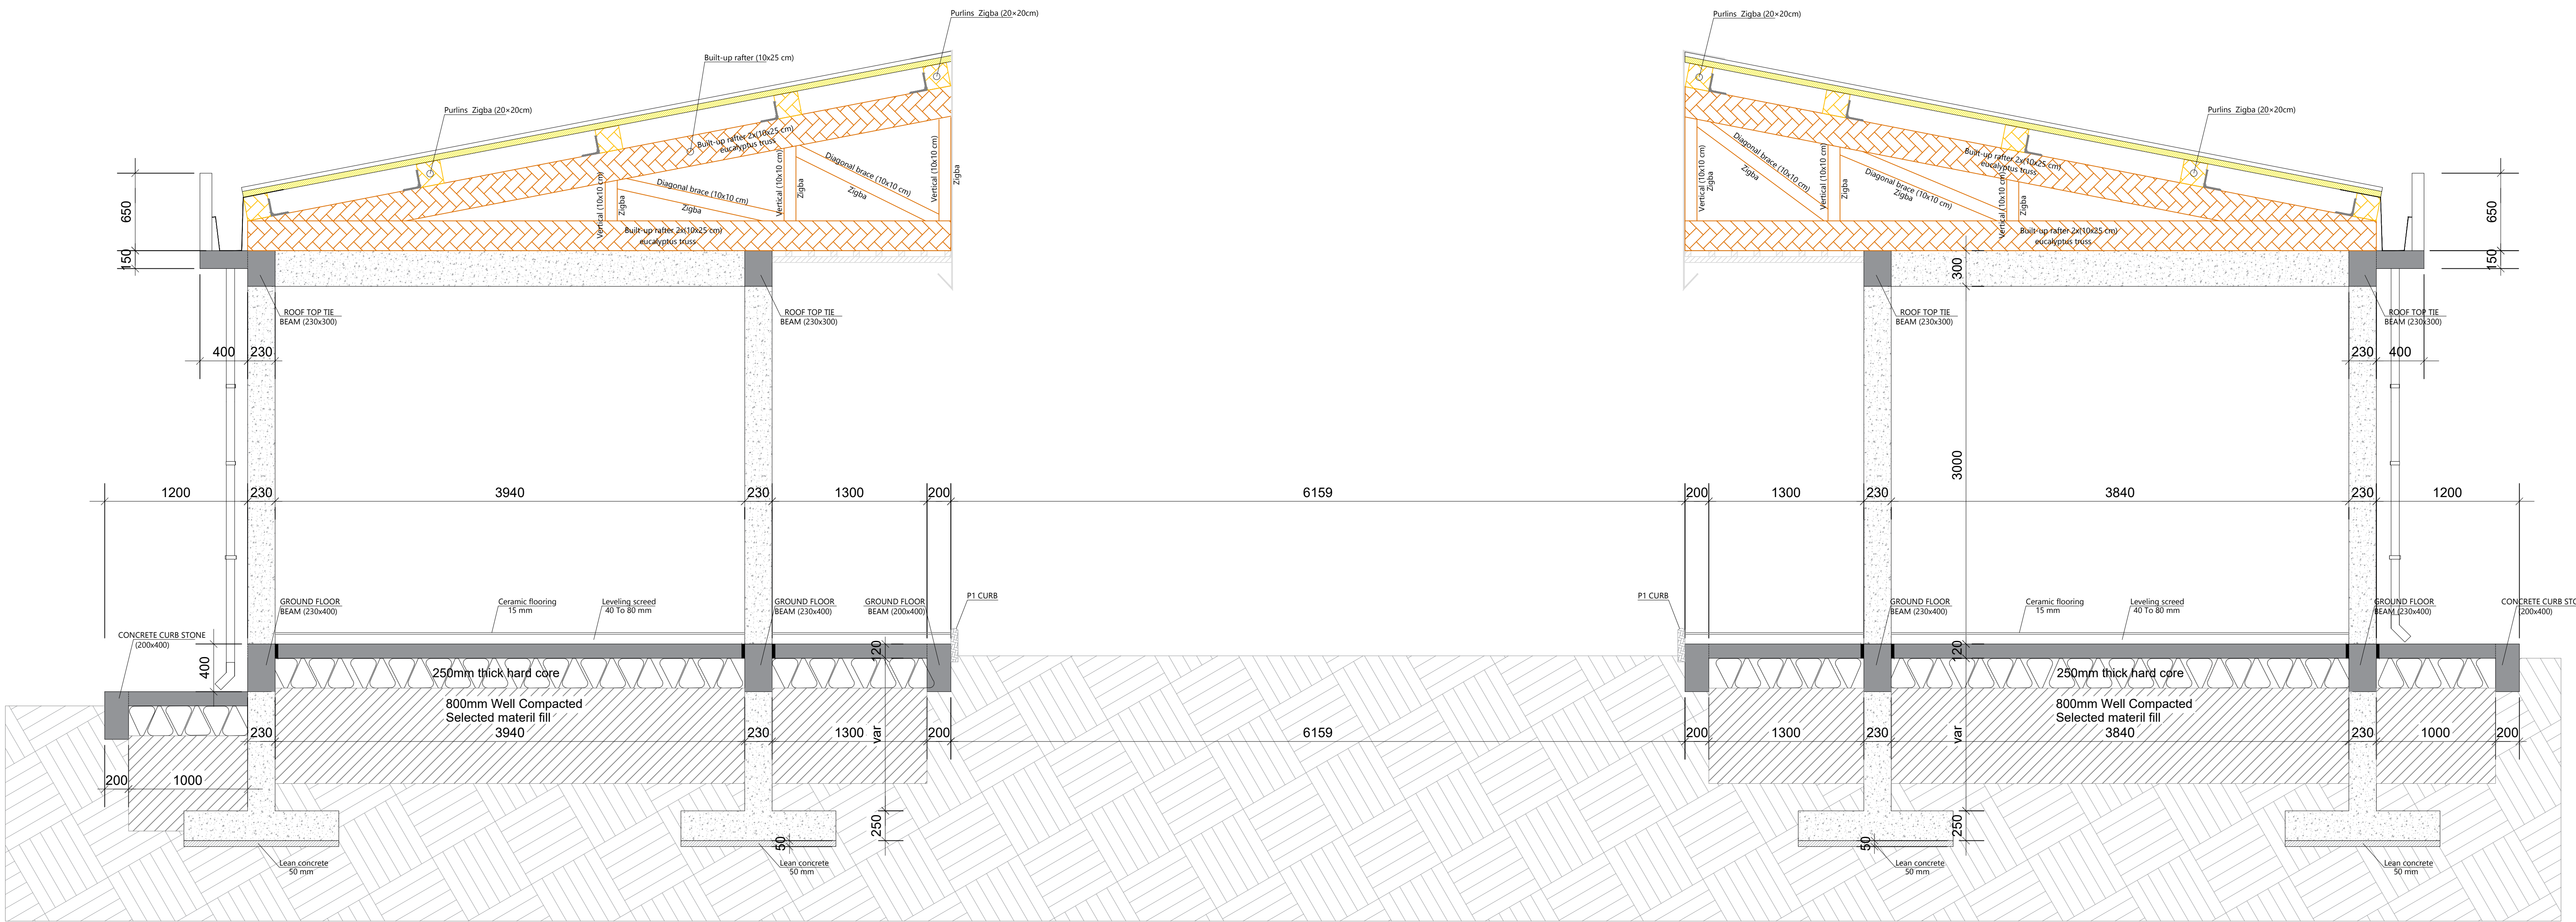

SECTION F-F

Scale: 1/25

GENERAL NOTE

- All dimensions are in mm, elevations are in meter.
- Concrete quality:
 - C8/10 for lean concrete
 - C25/30 for all structural members (foundation, columns, slabs and beams)
- Concrete cover:
 - 35mm for columns and beams
 - 20mm for ground floor slab
 - 50mm for foundation column and footing
- Steel grade is S-400 (400 MPa) and bar overlap is 40 dia. unless specified in the drawings.
- All reinforcement bars are deformed.
- Use 400 mm thick masonry wall under peripheral grade beams and the masonry wall is to be embedded by min.800mm from the natural ground level.
- Structural drawings are read in conjunction with architectural drawings.
- Construction methods, procedures and sequences are the responsibility of the contractor to take all necessary means to maintain and protect the structural integrity of whole construction at all stages.
- Any proposed substitution must be equal to, or better than specified and shall be approved by the engineer prior to procurement.
- Depth of foundation is dependent on the site condition (min.1.5m)

Index	Date	Description
C	26/06/2024	Updated
B	22/06/2024	Second Draft
A	16/05/2024	First draft
Index	Date	Description

Designed by:	Gastien MOYEN	Checked by:	Aymen MESSOUJI	Approved by:	Ministry of Health
--------------	---------------	-------------	----------------	--------------	--------------------

FEDERAL DEMOCRATIC REPUBLIC OF ETHIOPIA



PROJECT: ABWA AND ABALA HOSPITALS REHABILITATION PROJECTS

Project Owner: Ministry of Health MoH



Delegated Project Owner:

EXPERTISE FRANCE SAS



Address: 40, RUE LEVARD DE PORT ROYAL - 75005 PARIS, FRANCE

Master of Works


Joint venture : MOSAÏQUE INGENIERIE FRANCE & MTT

Address: Le 1618 - Business Center 6, rue du Bois Sauvage 91000

(+33) 616 48 02 11(+33) 1 84 18 14 79(+33) 1 84 18 14 80

(E-mail: Contact@mosaïque-ingenierie-france.com)

website: www.mosaïque-ingenierie.com

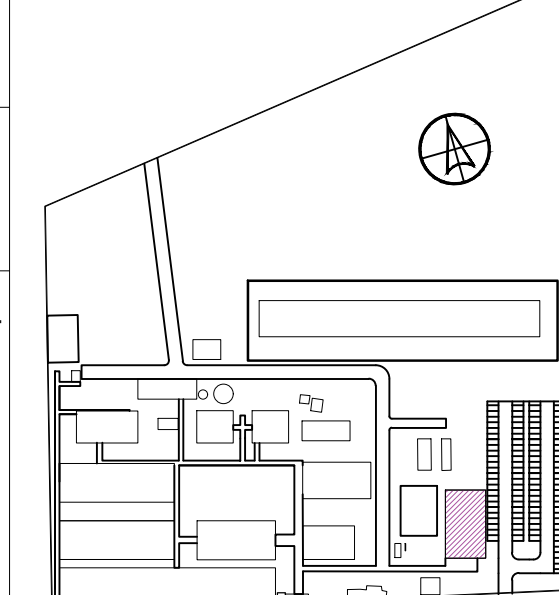

Source of Standard OSC Design : Ministry of Health MoH

SITE/BLOC: ABALA HOSPITAL - ONE STOP CENTER

SCALE: 1:50

PLAN TITLE: SECTION E-E & SECTION F-F

TIME OF CREATION: 16-05-2024

MOS | 25126 | ABL | PD | STR | 02 | 02 | 24 | 01 | 04 | C |

ISSUER CODE SITE PHASE DISCIPLINES SITE OSC BLOC LVL GN INDEX