


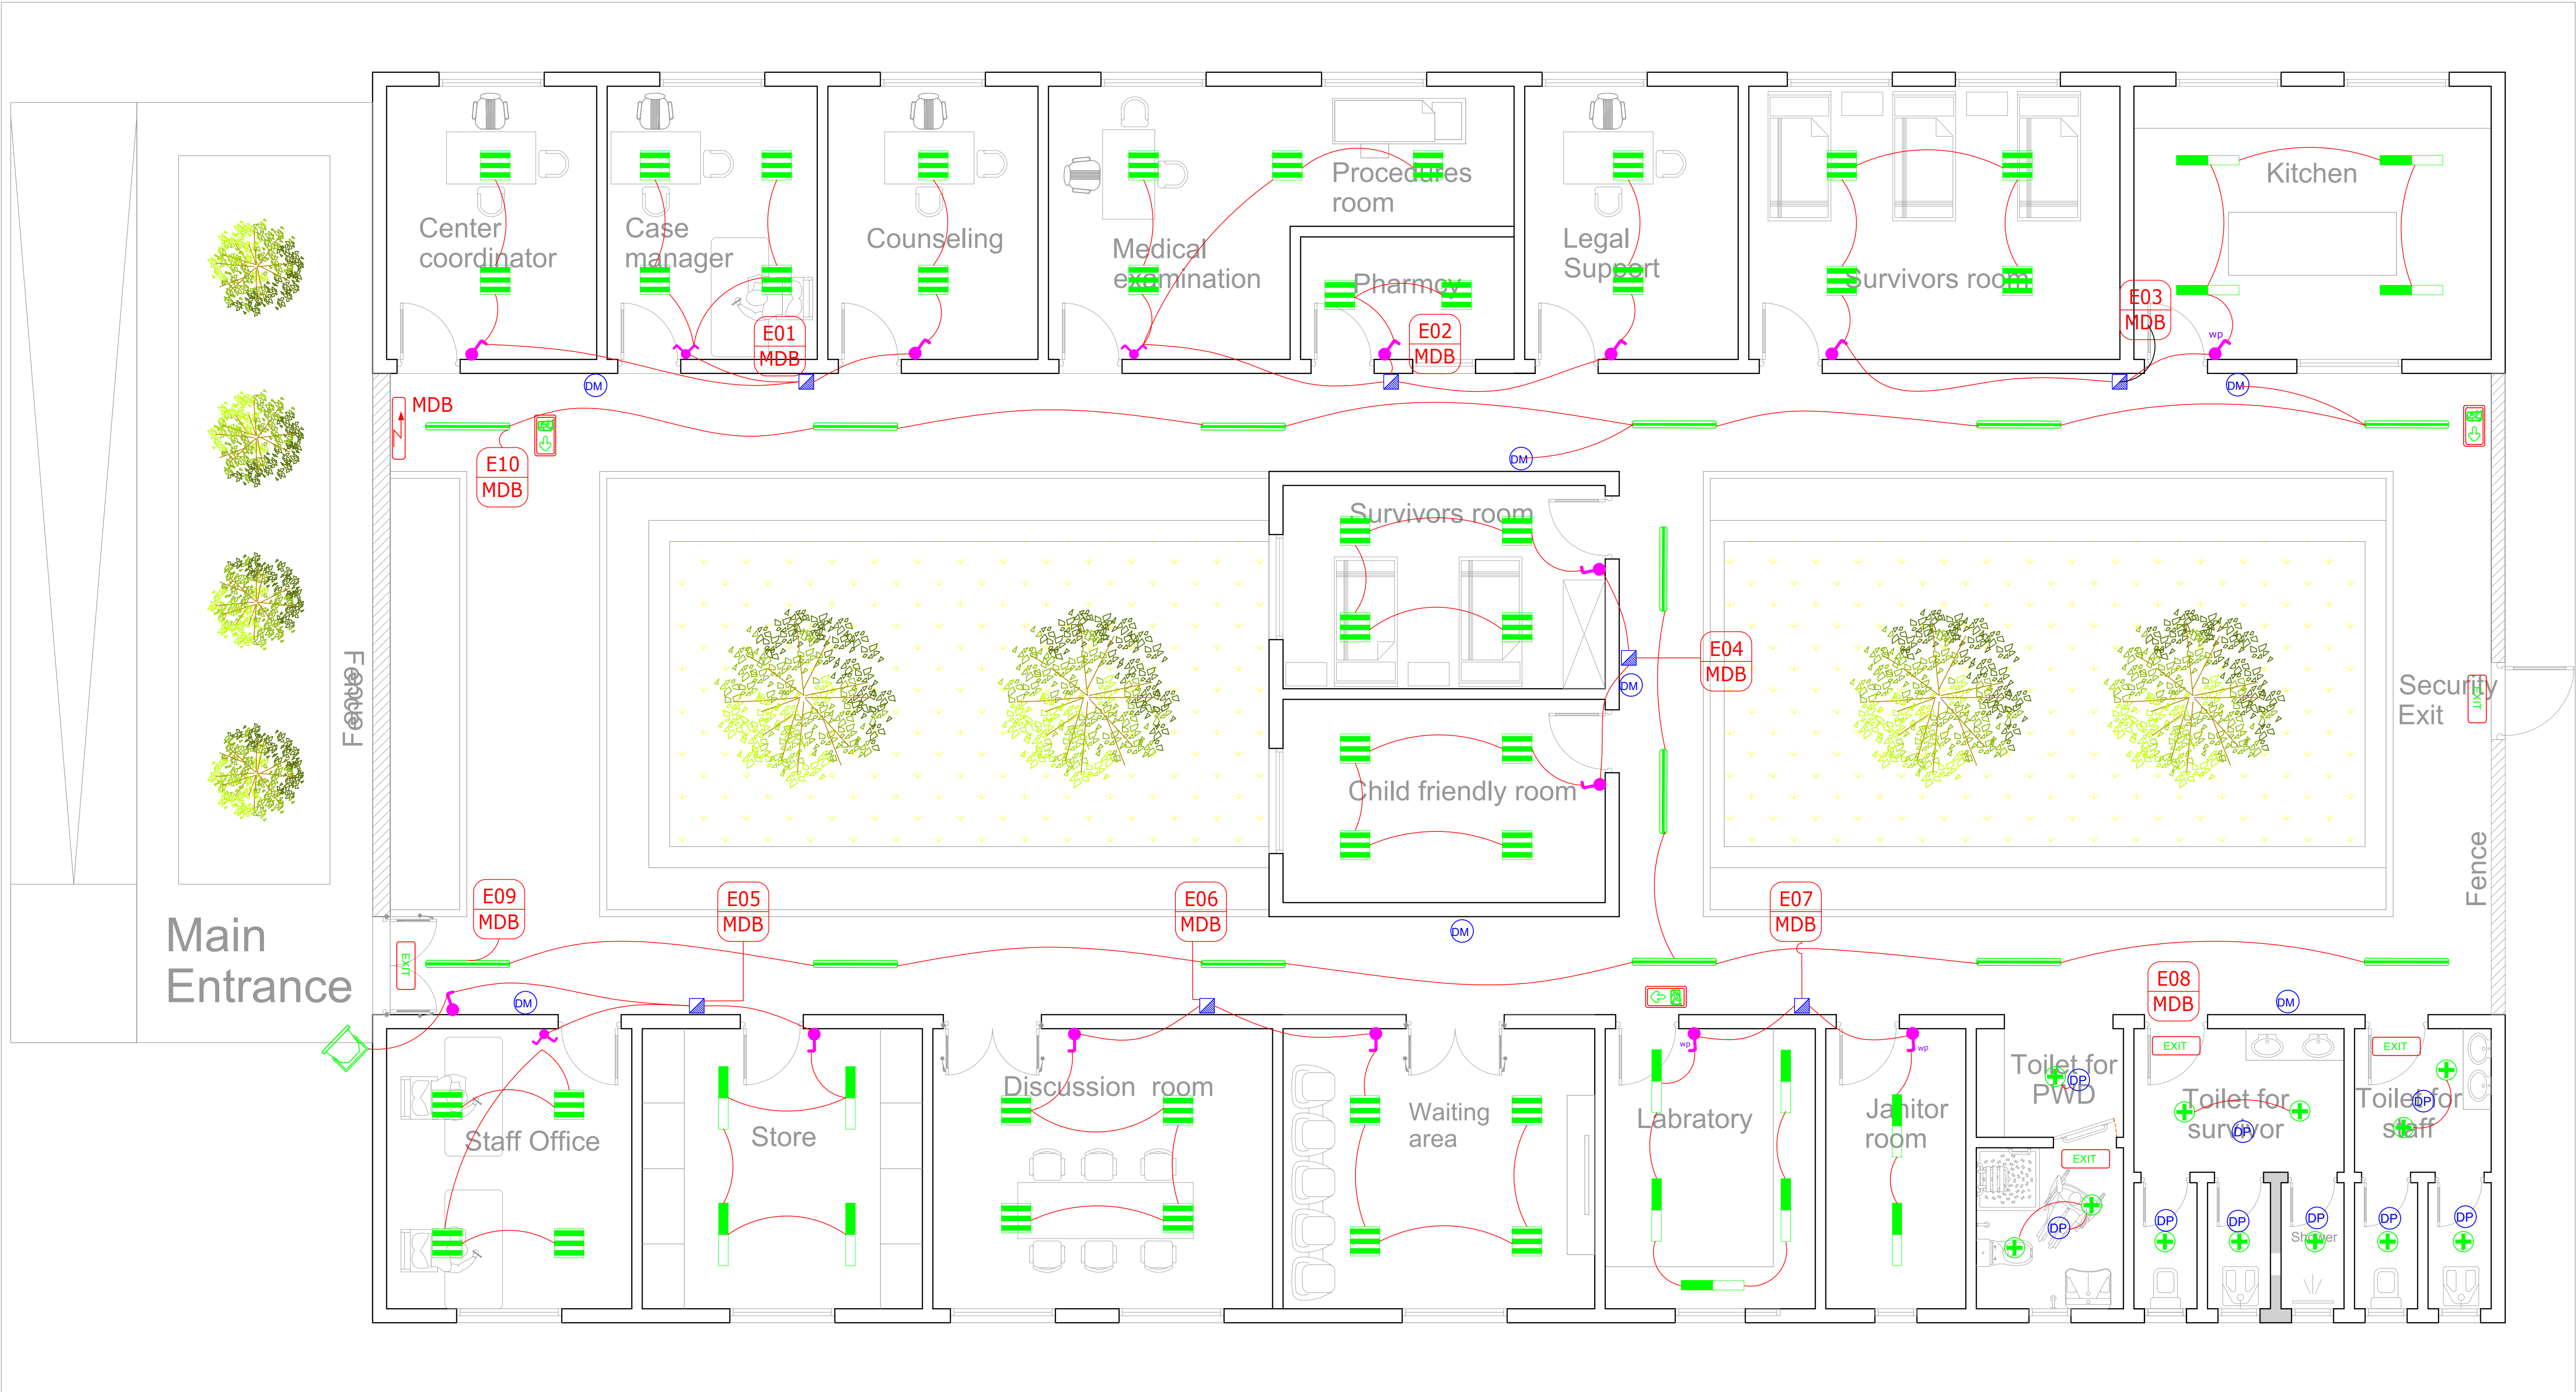

LEGEND

SYMBOL	DESIGNATIONS
	SINGLE POLE SWITCH
	DOUBLE POLE SWITCH
	SINGLE SWITCH WATER PROOF
	DOUBLE SWITCH WATER PROOF
	MOVEMENT DETECTOR
	PRESENCE DETECTOR
	PANEL LED 40W
	LIGHT LED WATERPROOF 40 W
	LIHT LED 40W
	LED SPOTLIGHT IP65
	EMERGENCY EXIT
	LED PROJECTOR 150W
	40W LED luminaire
	JONCTION BOX

NOTA :
E01 MDB : Lighting circuit n° 1
P01 MDB : Stocket circuit n° 1
C1 MDB : Air conditionning circuit n° 1
D1 MDB :Miscellaneous circuit n° 1

D	01/07/2026	Revision
B	26/06/2026	Final
A	11/05/2026	First draft
Index	Date	Description

Tableau des révisions					
Designed by :	Naceur SHILI	Checked by :	Nejib KRID	Approved by :	Ministry of Health

FEDERAL DEMOCRATIC REPUBLIC OF ETHIOPIA


PROJECT:
ADWA AND ABALA HOSPITALS REHABILITATION PROJECTS

Project Owner Ministry of Health MoH

Delegated Project Owner
EXPERTISE FRANCE SAS

Adress:
40, BOULEVARD DE PORT ROYAL - 75005 PARIS, FRANCE

Master of Works
Joint venture : MOSAÏQUE INGENIEURIE FRANCE & MTT
Adress:
Le HUB - Business Center 6, rue du Bois Sauvage 91000
(+33) 618 48 02 11/(+33) 1 84 18 14 79/(+33) 1 84 18 14 80
E-mail : Contact@mosaique-ingenierie-france.com
website : www.mosaique-ingenierie.com

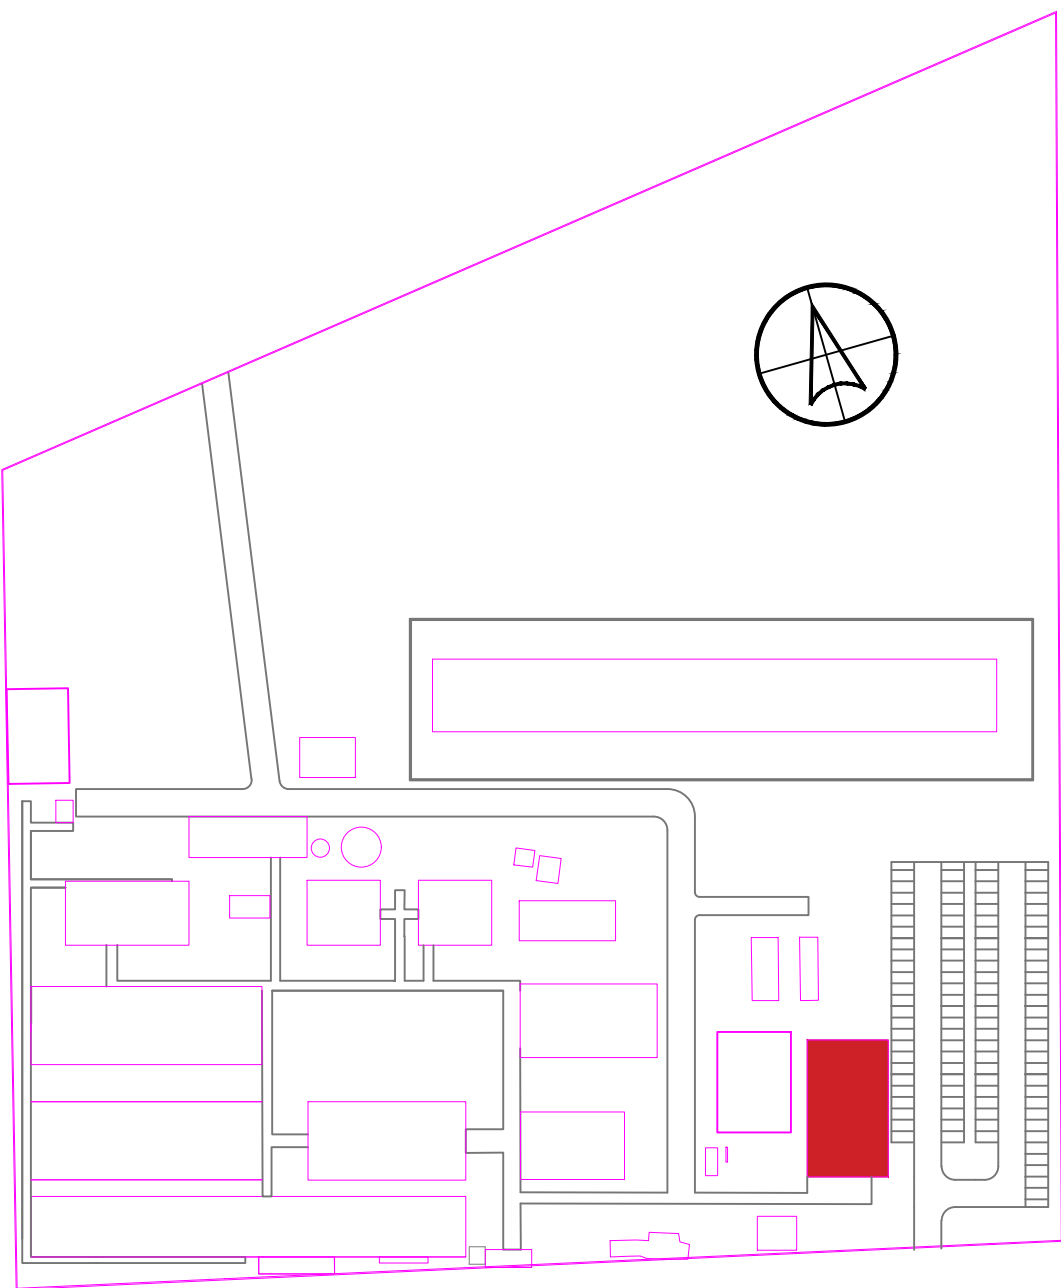

Source of Standard OSC Design : Ministry of Health MoH

SITE/BLOC: ABALA HOSPITAL - ONE STOP CENTER

SCALE
PLAN TITLE : LIGHTING

TIME OF CREATION: 11-5-2026