


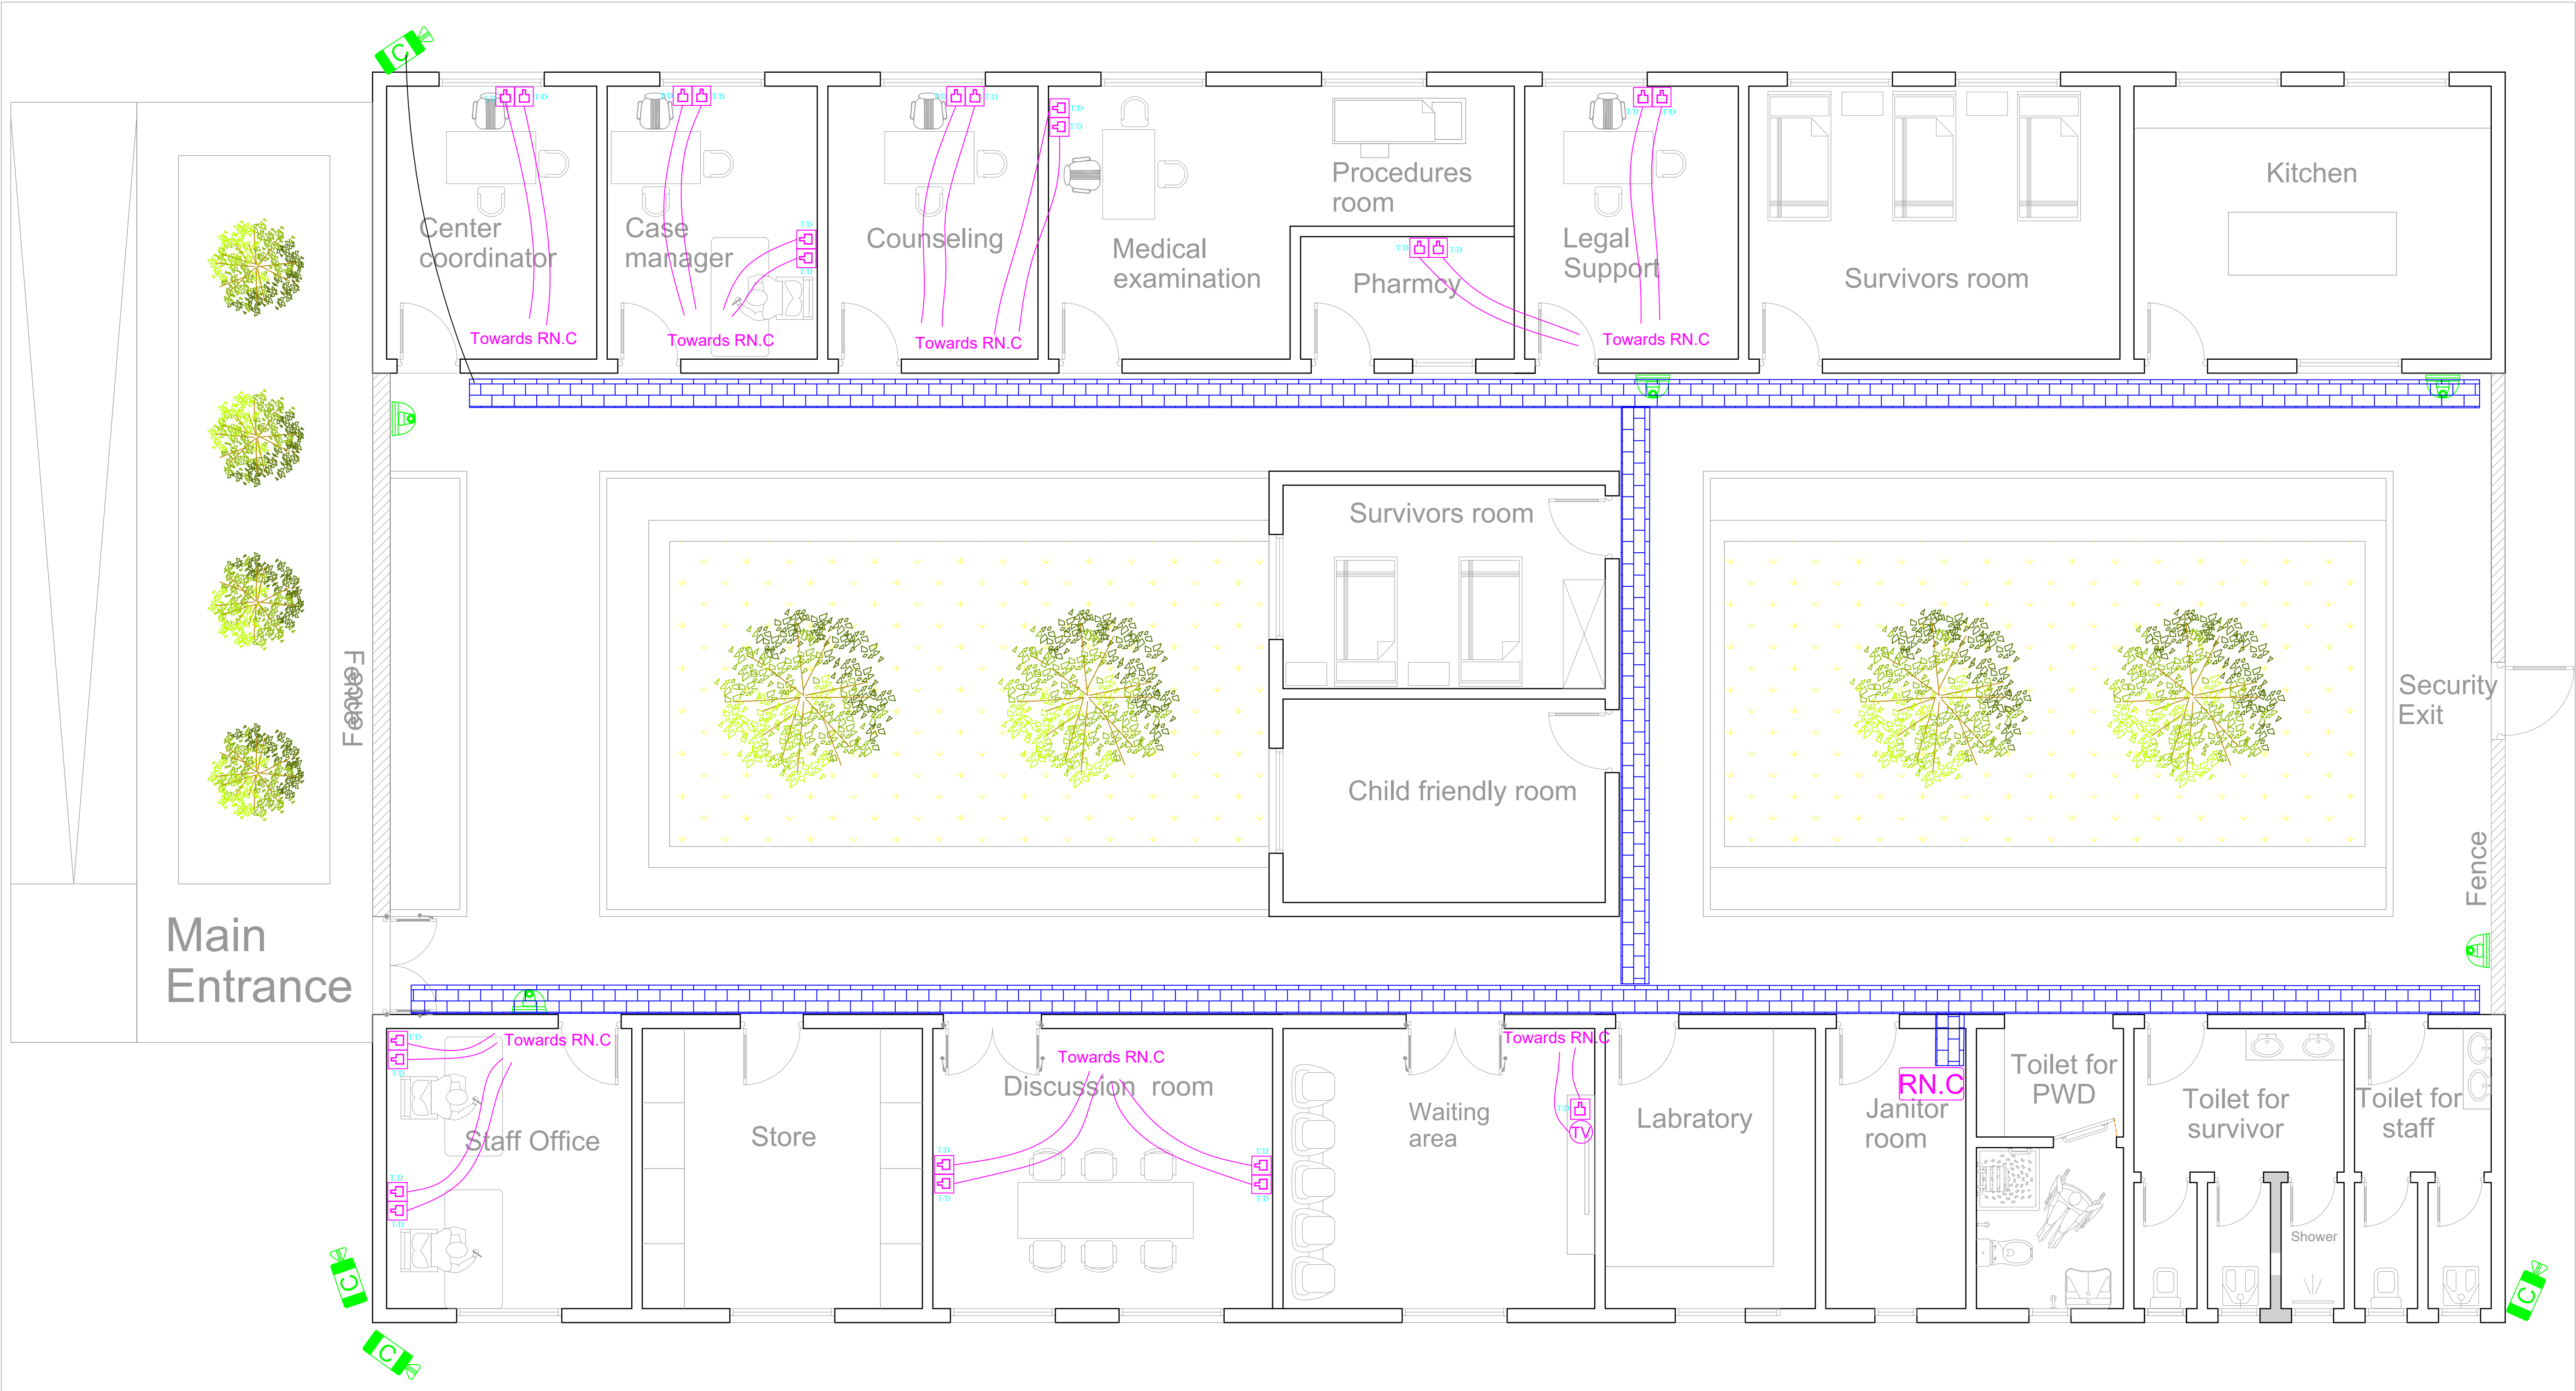

LEGEND

SYMBOL	DESIGNATIONS
	RJ45 OUTLET DATA
	TV OUTLETS
	INDOOR DOME CAMERA
	RACK NETWORK CABINET
	CABLE TRAY

D	01/07/2026	Revision
B	26/06/2026	Final
A	11/05/2026	First draft
Index	Date	Description

Tableau des révisions					
Designed by :	Naceur SHILI	Checked by :	Nejib KRID	Approved by :	Ministry of Health

FEDERAL DEMOCRATIC REPUBLIC OF ETHIOPIA


PROJECT:
ADWA AND ABALA HOSPITALS REHABILITATION PROJECTS

Project Owner Ministry of Health MoH

Delegated Project Owner
EXPERTISE FRANCE SAS

Address:
40, BOULEVARD DE PORT ROYAL - 75005 PARIS, FRANCE

Master of Works
Joint venture : MOSAÏQUE INGENIEURIE FRANCE & MTT
Address:
Le HUB - Business Center 6, rue du Bois Sauvage 91000
(+33) 618 48 02 11/(+33) 1 84 18 14 79/(+33) 1 84 18 14 80
E-mail : Contact@mosaique-ingenierie-france.com
website : www.mosaique-ingenierie.com

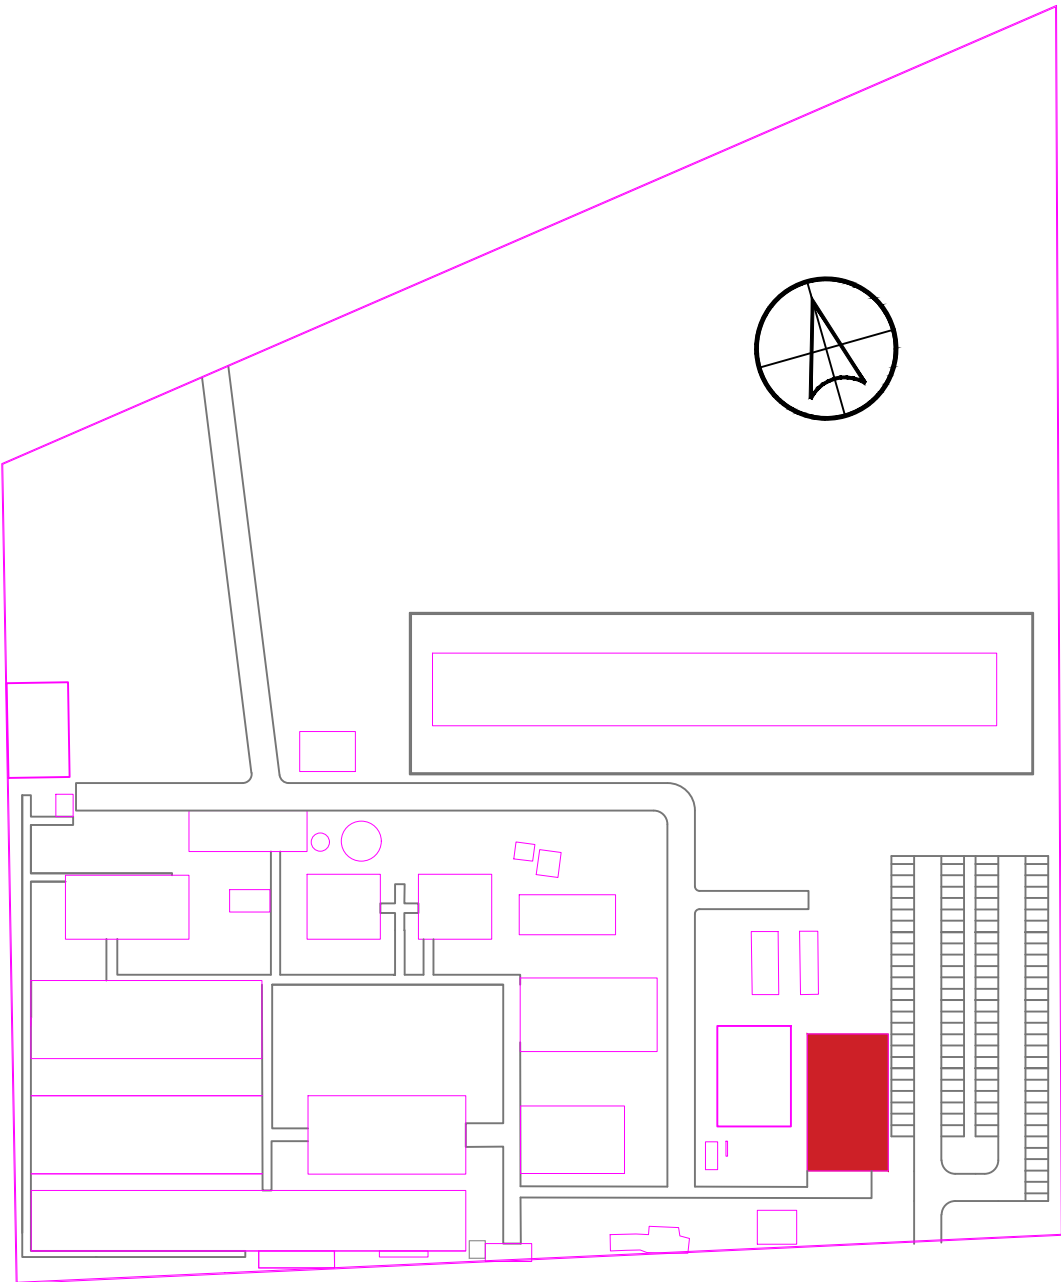

Source of Standard OSC Design : Ministry of Health MoH

SITE/BLOC: ABALA HOSPITAL - ONE STOP CENTER

SCALE 1:100
PLAN TITLE : IT NETWORK & CCTV

MOS	25126	ABL	DCE	ELE	02	03	23	01	01	B
ISSUER	CODE	SITE	PHASE	DISCIPLINES	SITE	DISC	BLOC	LVL	BN	INDEX