

STR-01


architecture

39,55000, Pierre Le de Serbin


01/06/2026

01/06/2026

IND 1

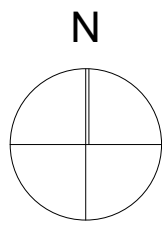

AA


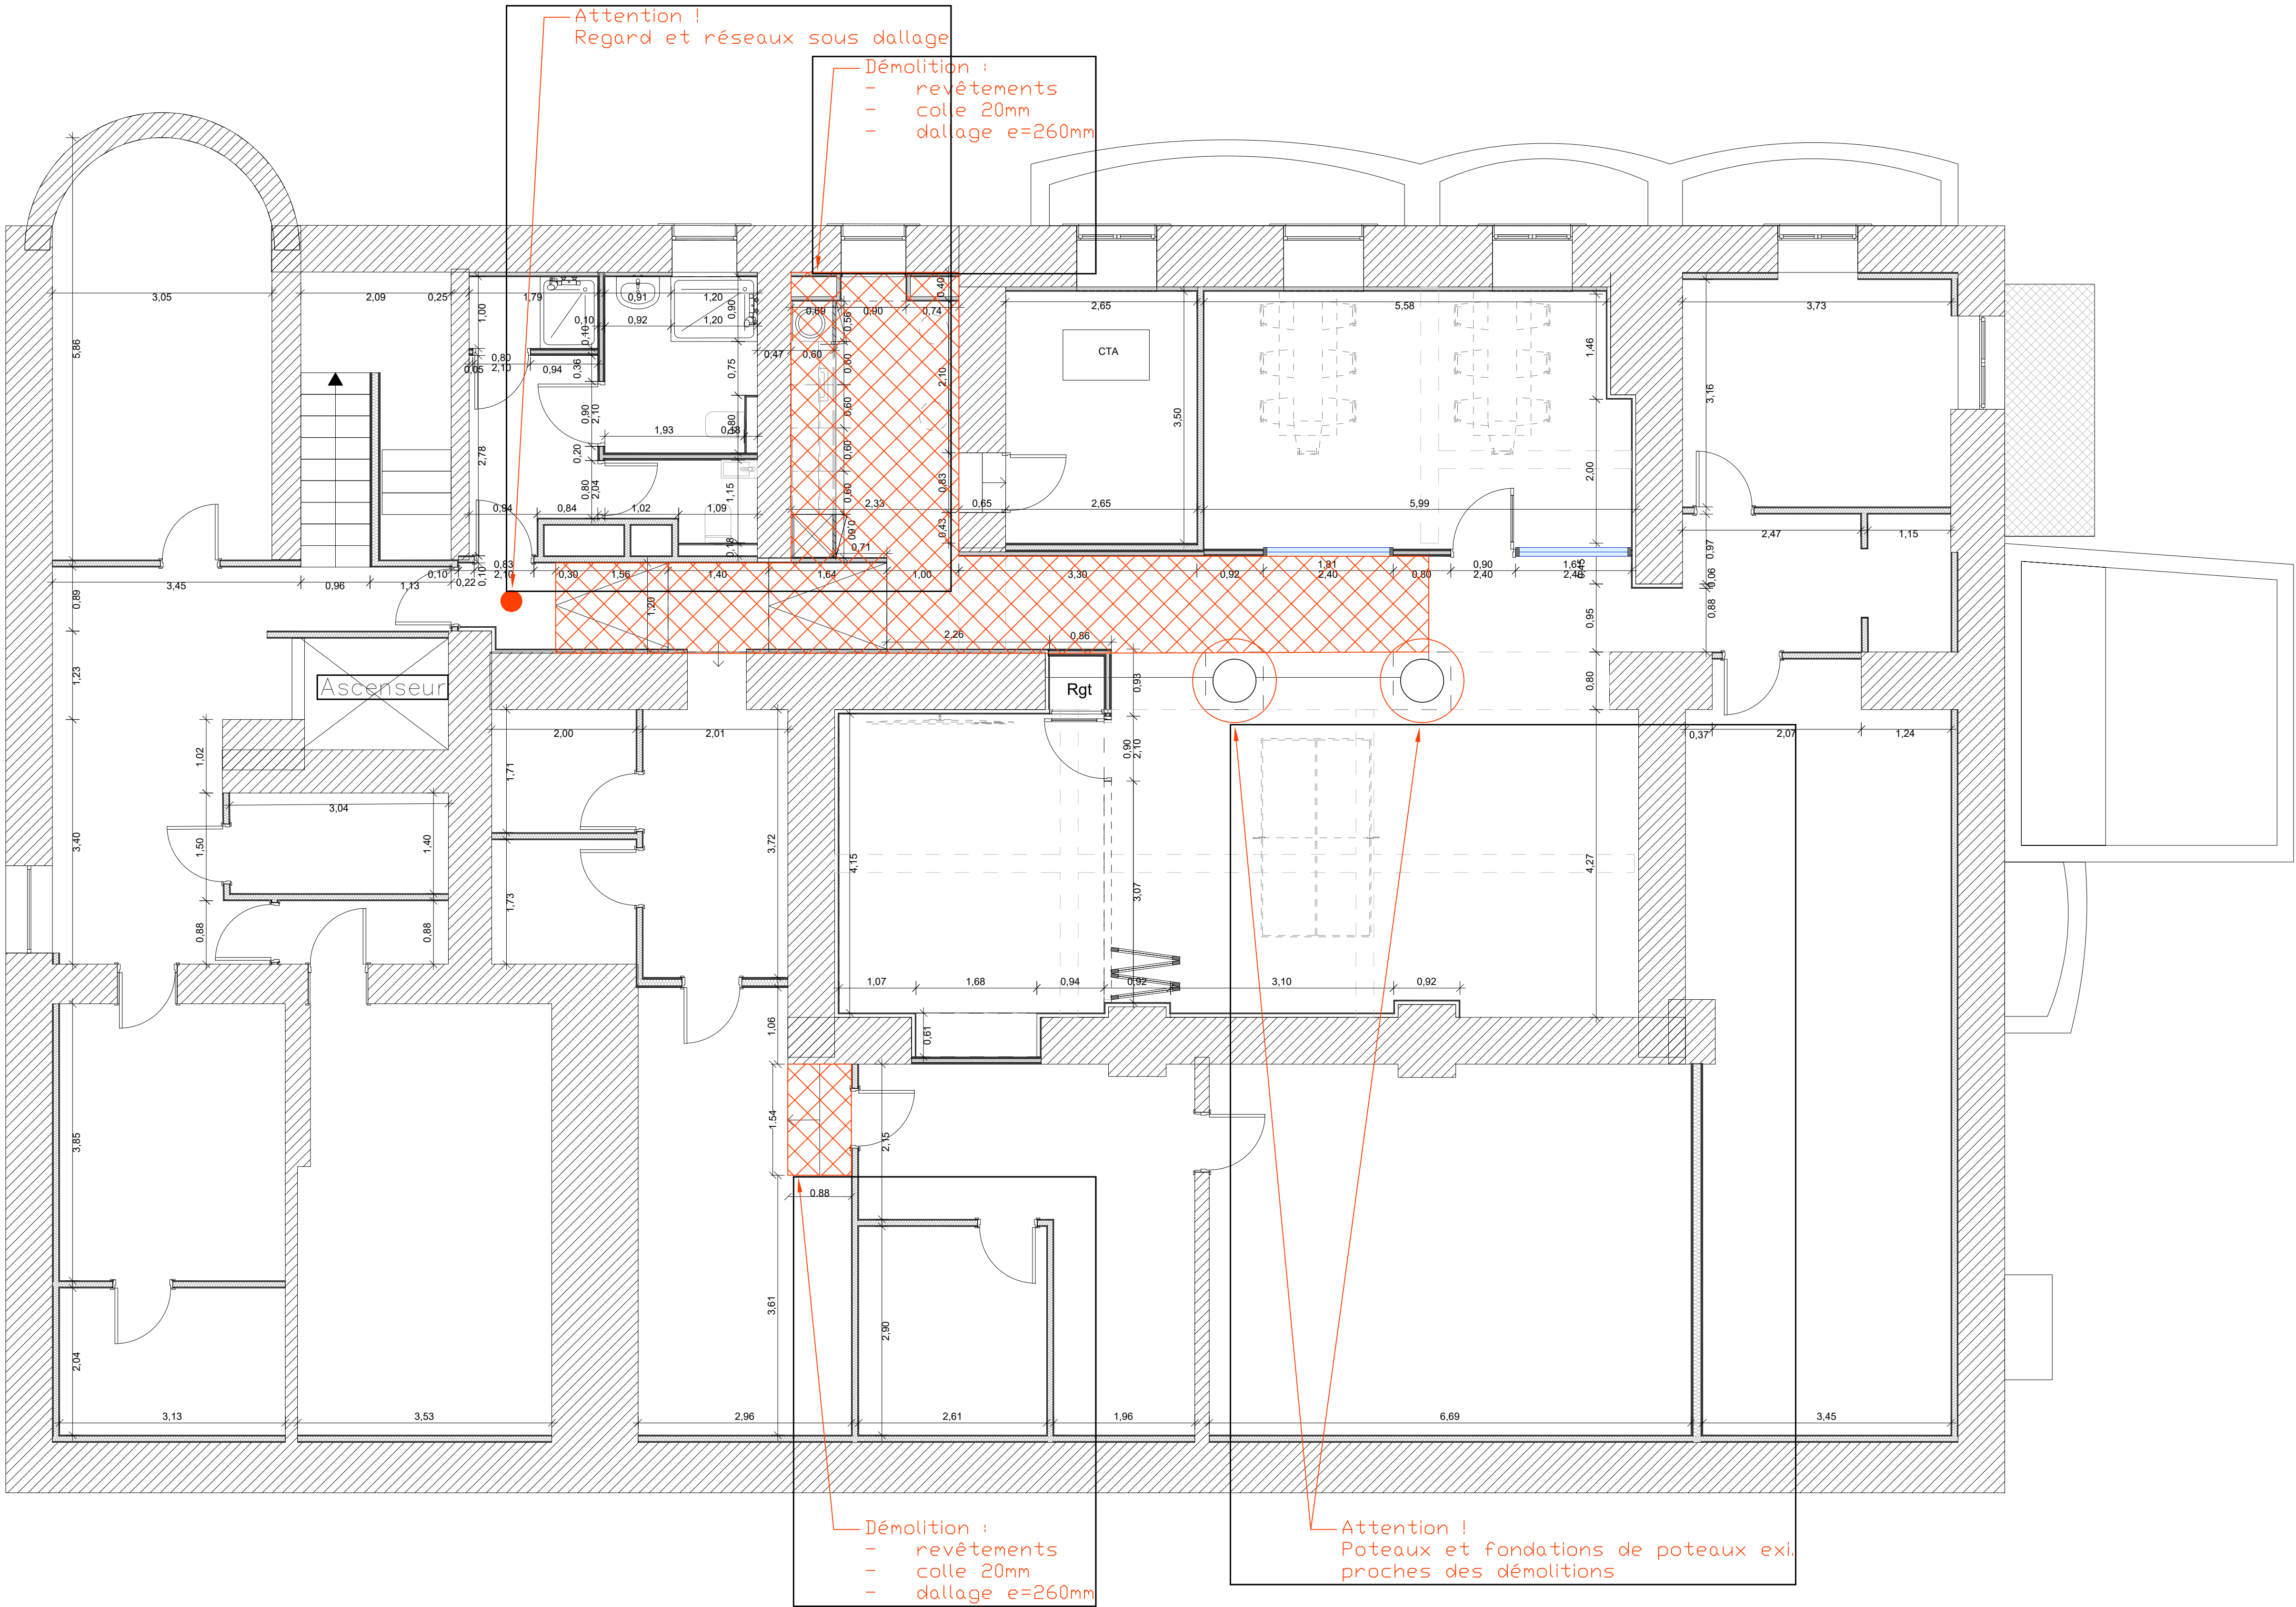



architecture

39, Avenue Pierre Le-de-Serbin
57000 Metz

Date :
01/06/2026

Indice :
IND-0

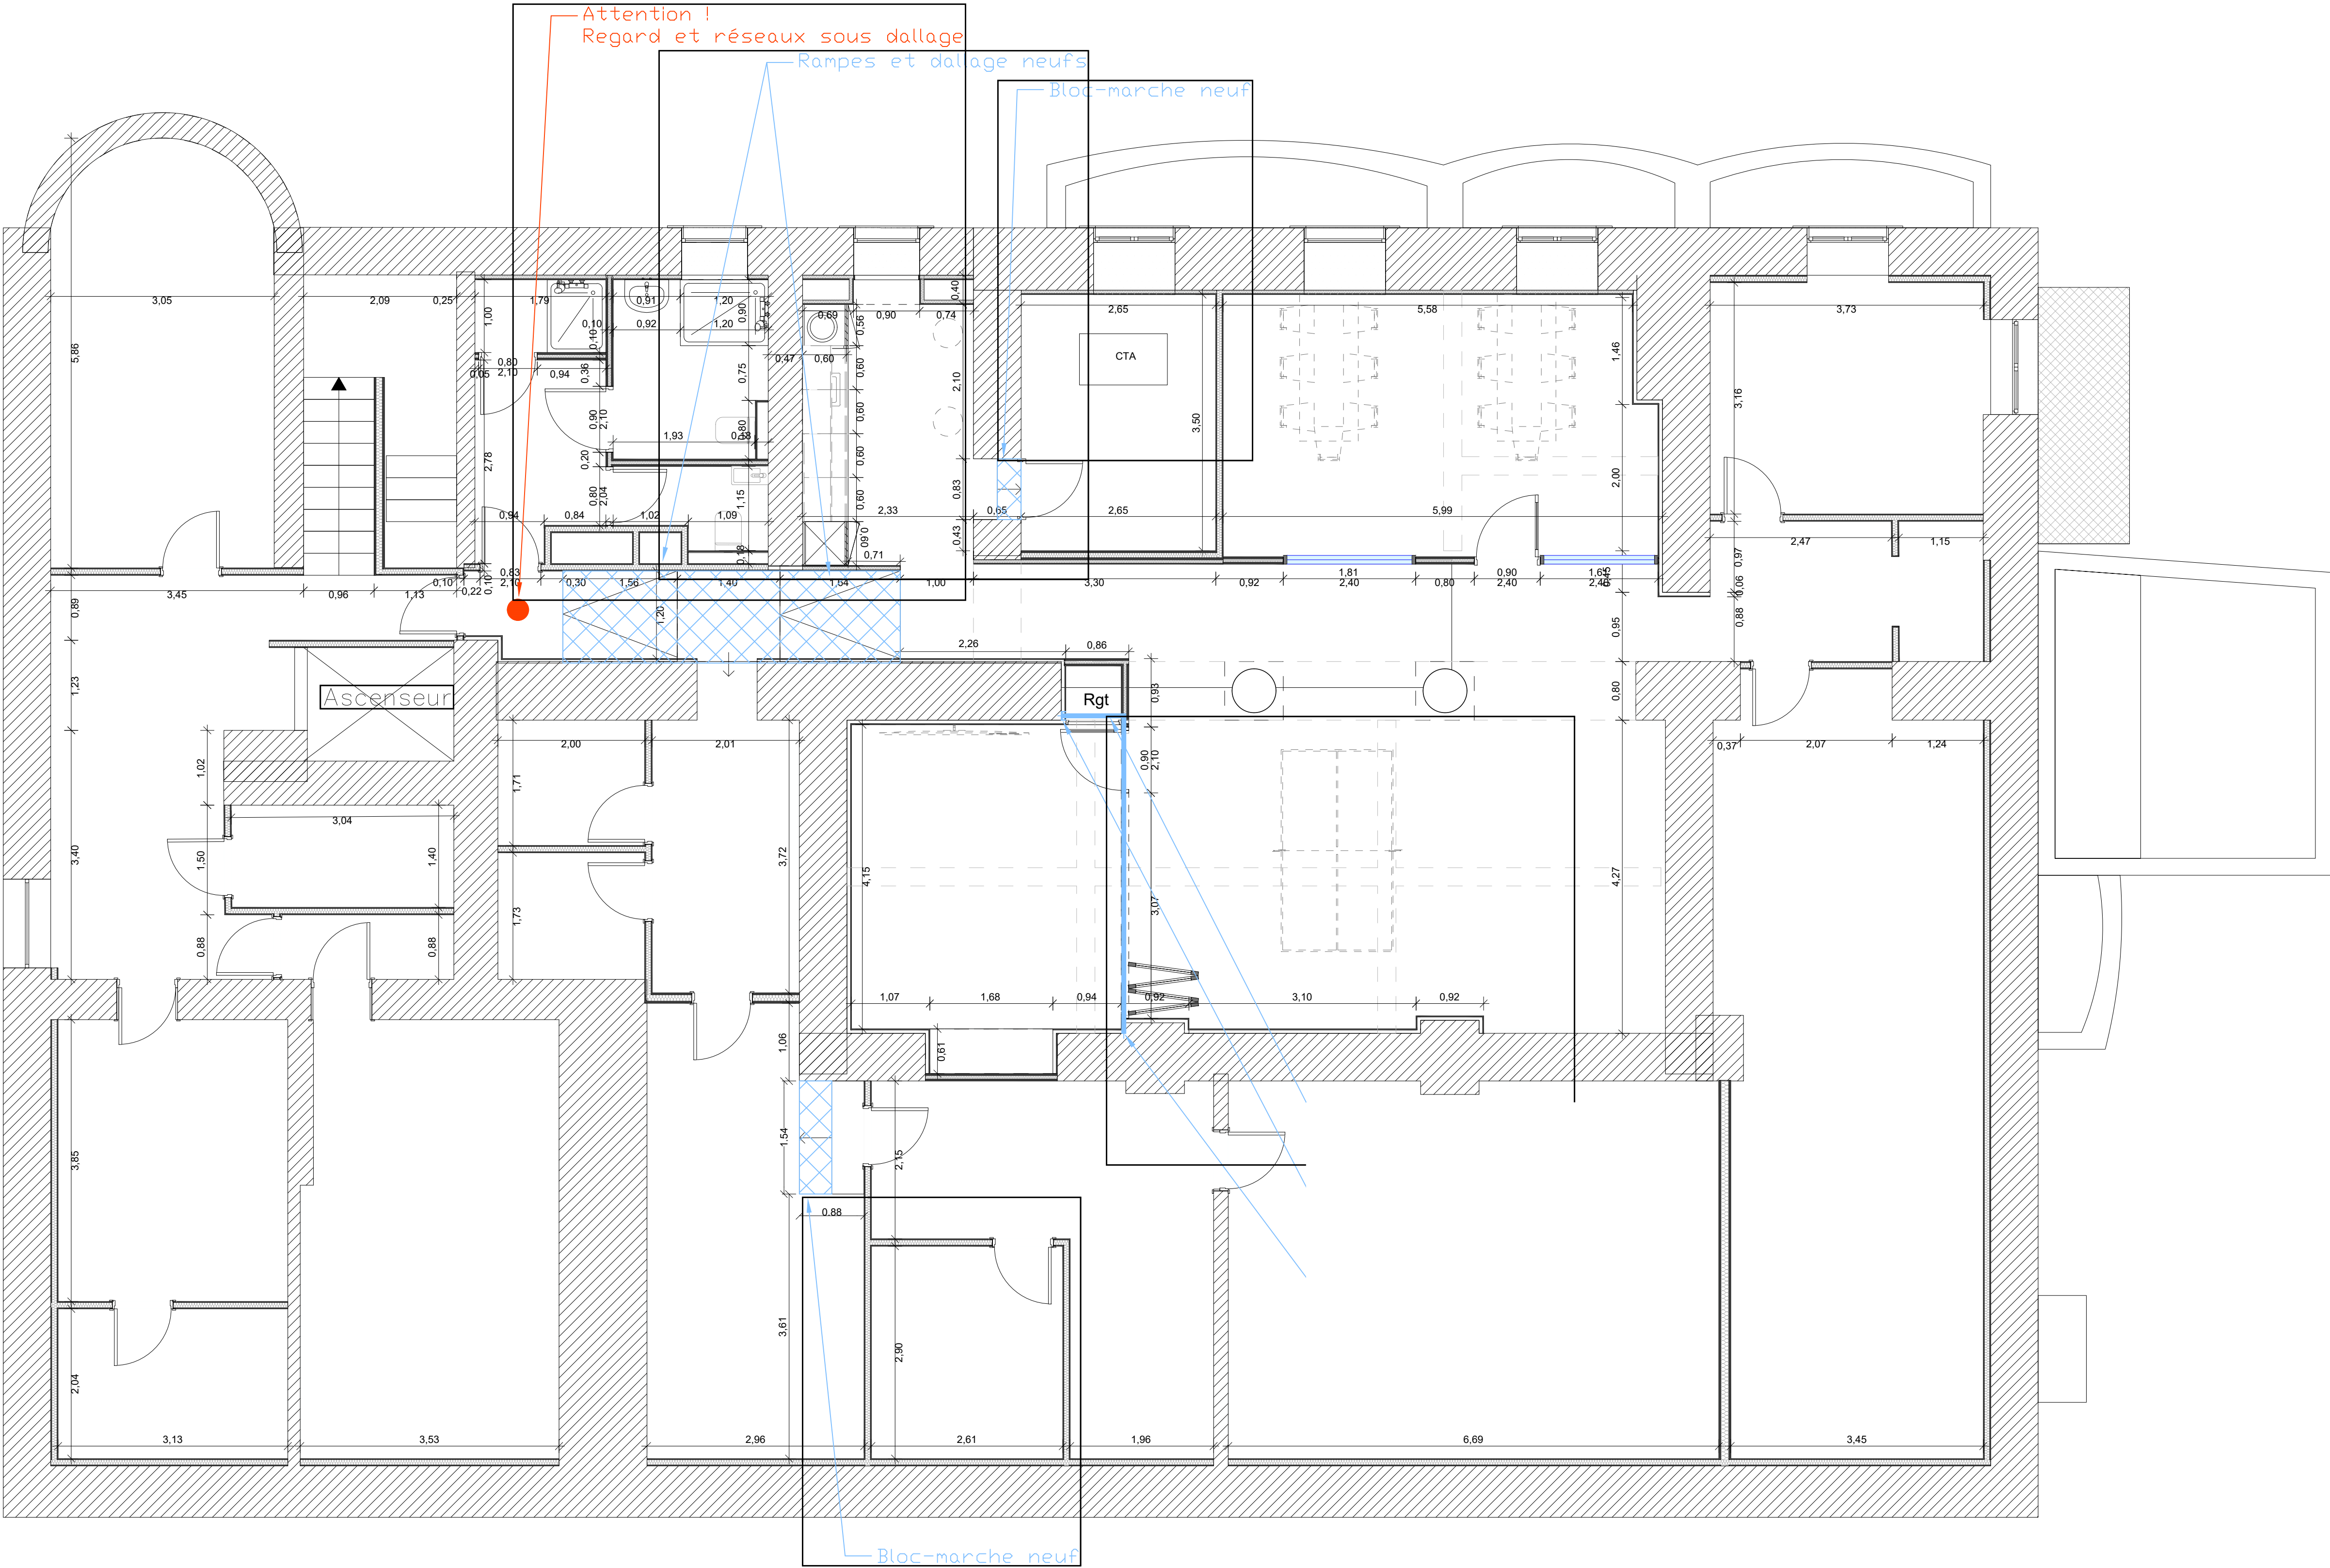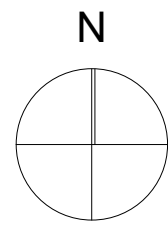

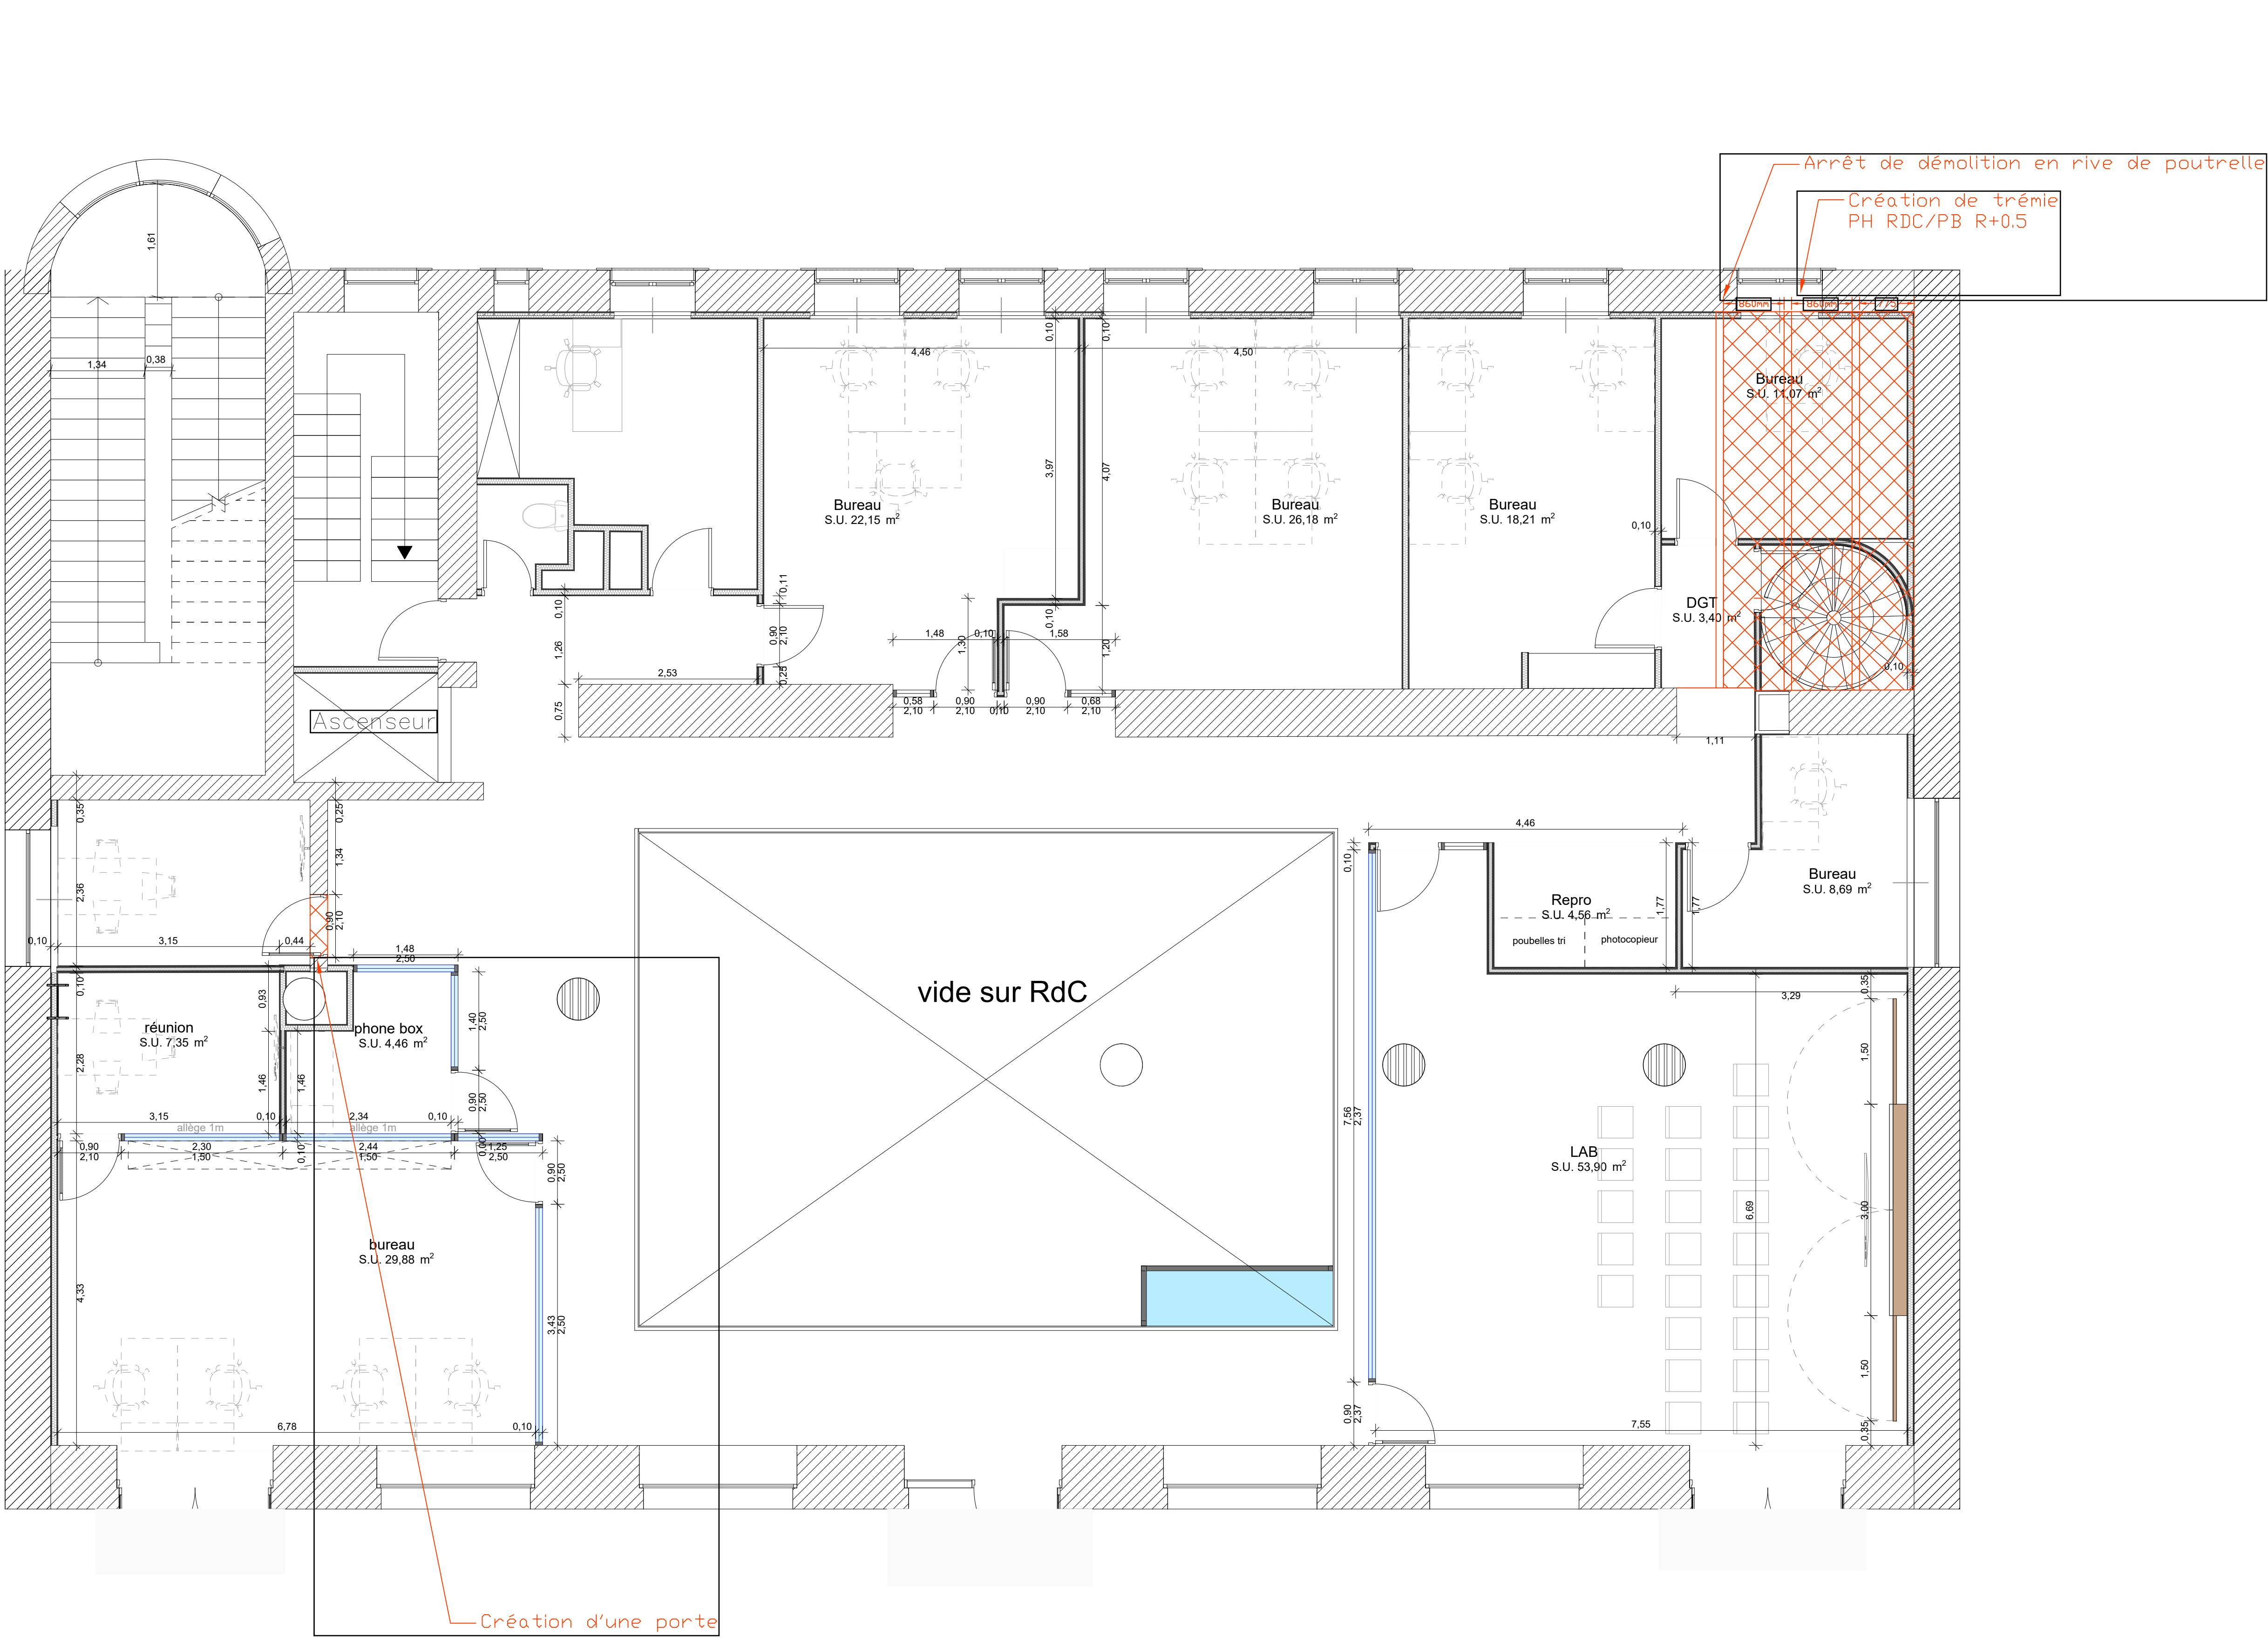


architecture

10, rue de la Pierre-à-de-Sorbi
55000 Metz
T. +33 (0)3 73 79 35 3

Date :
01/06/2025

Indice :
IND 0

N

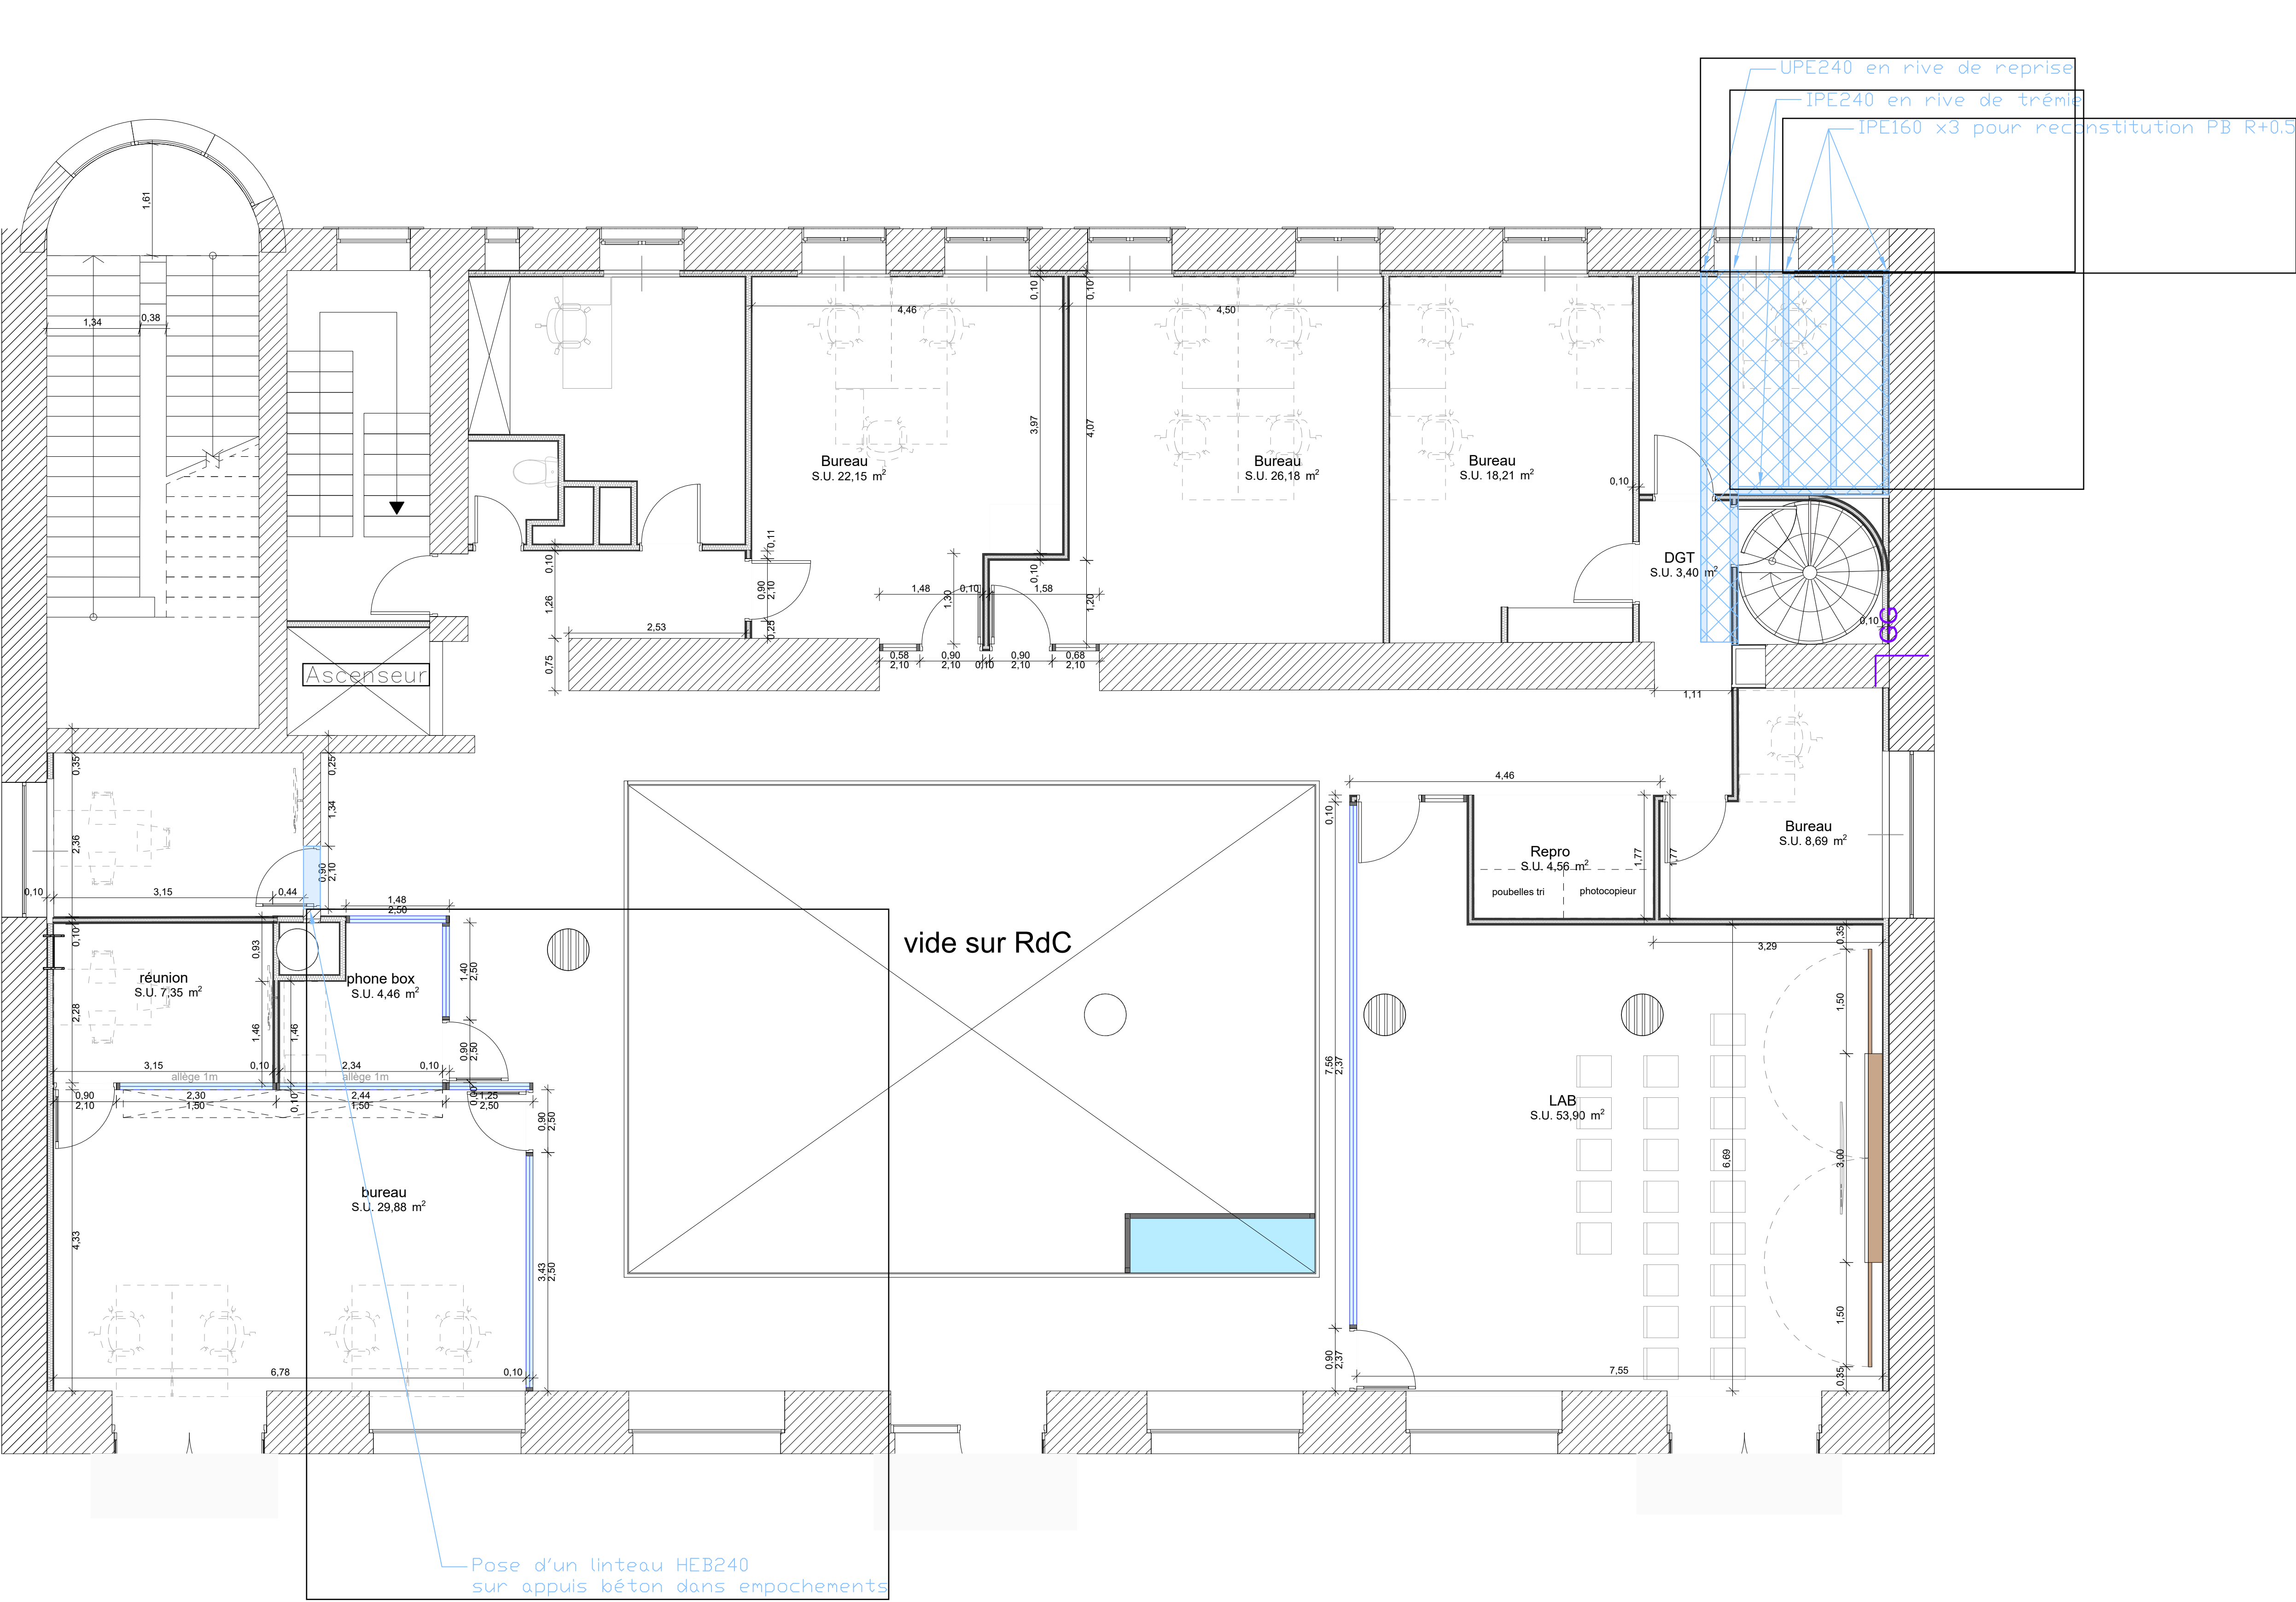

architecture

10, rue de la République - 55000 Metz - France

01 73 79 35 3

Date : 01/06/2025

Indice : IND 0

N

