


OH-10

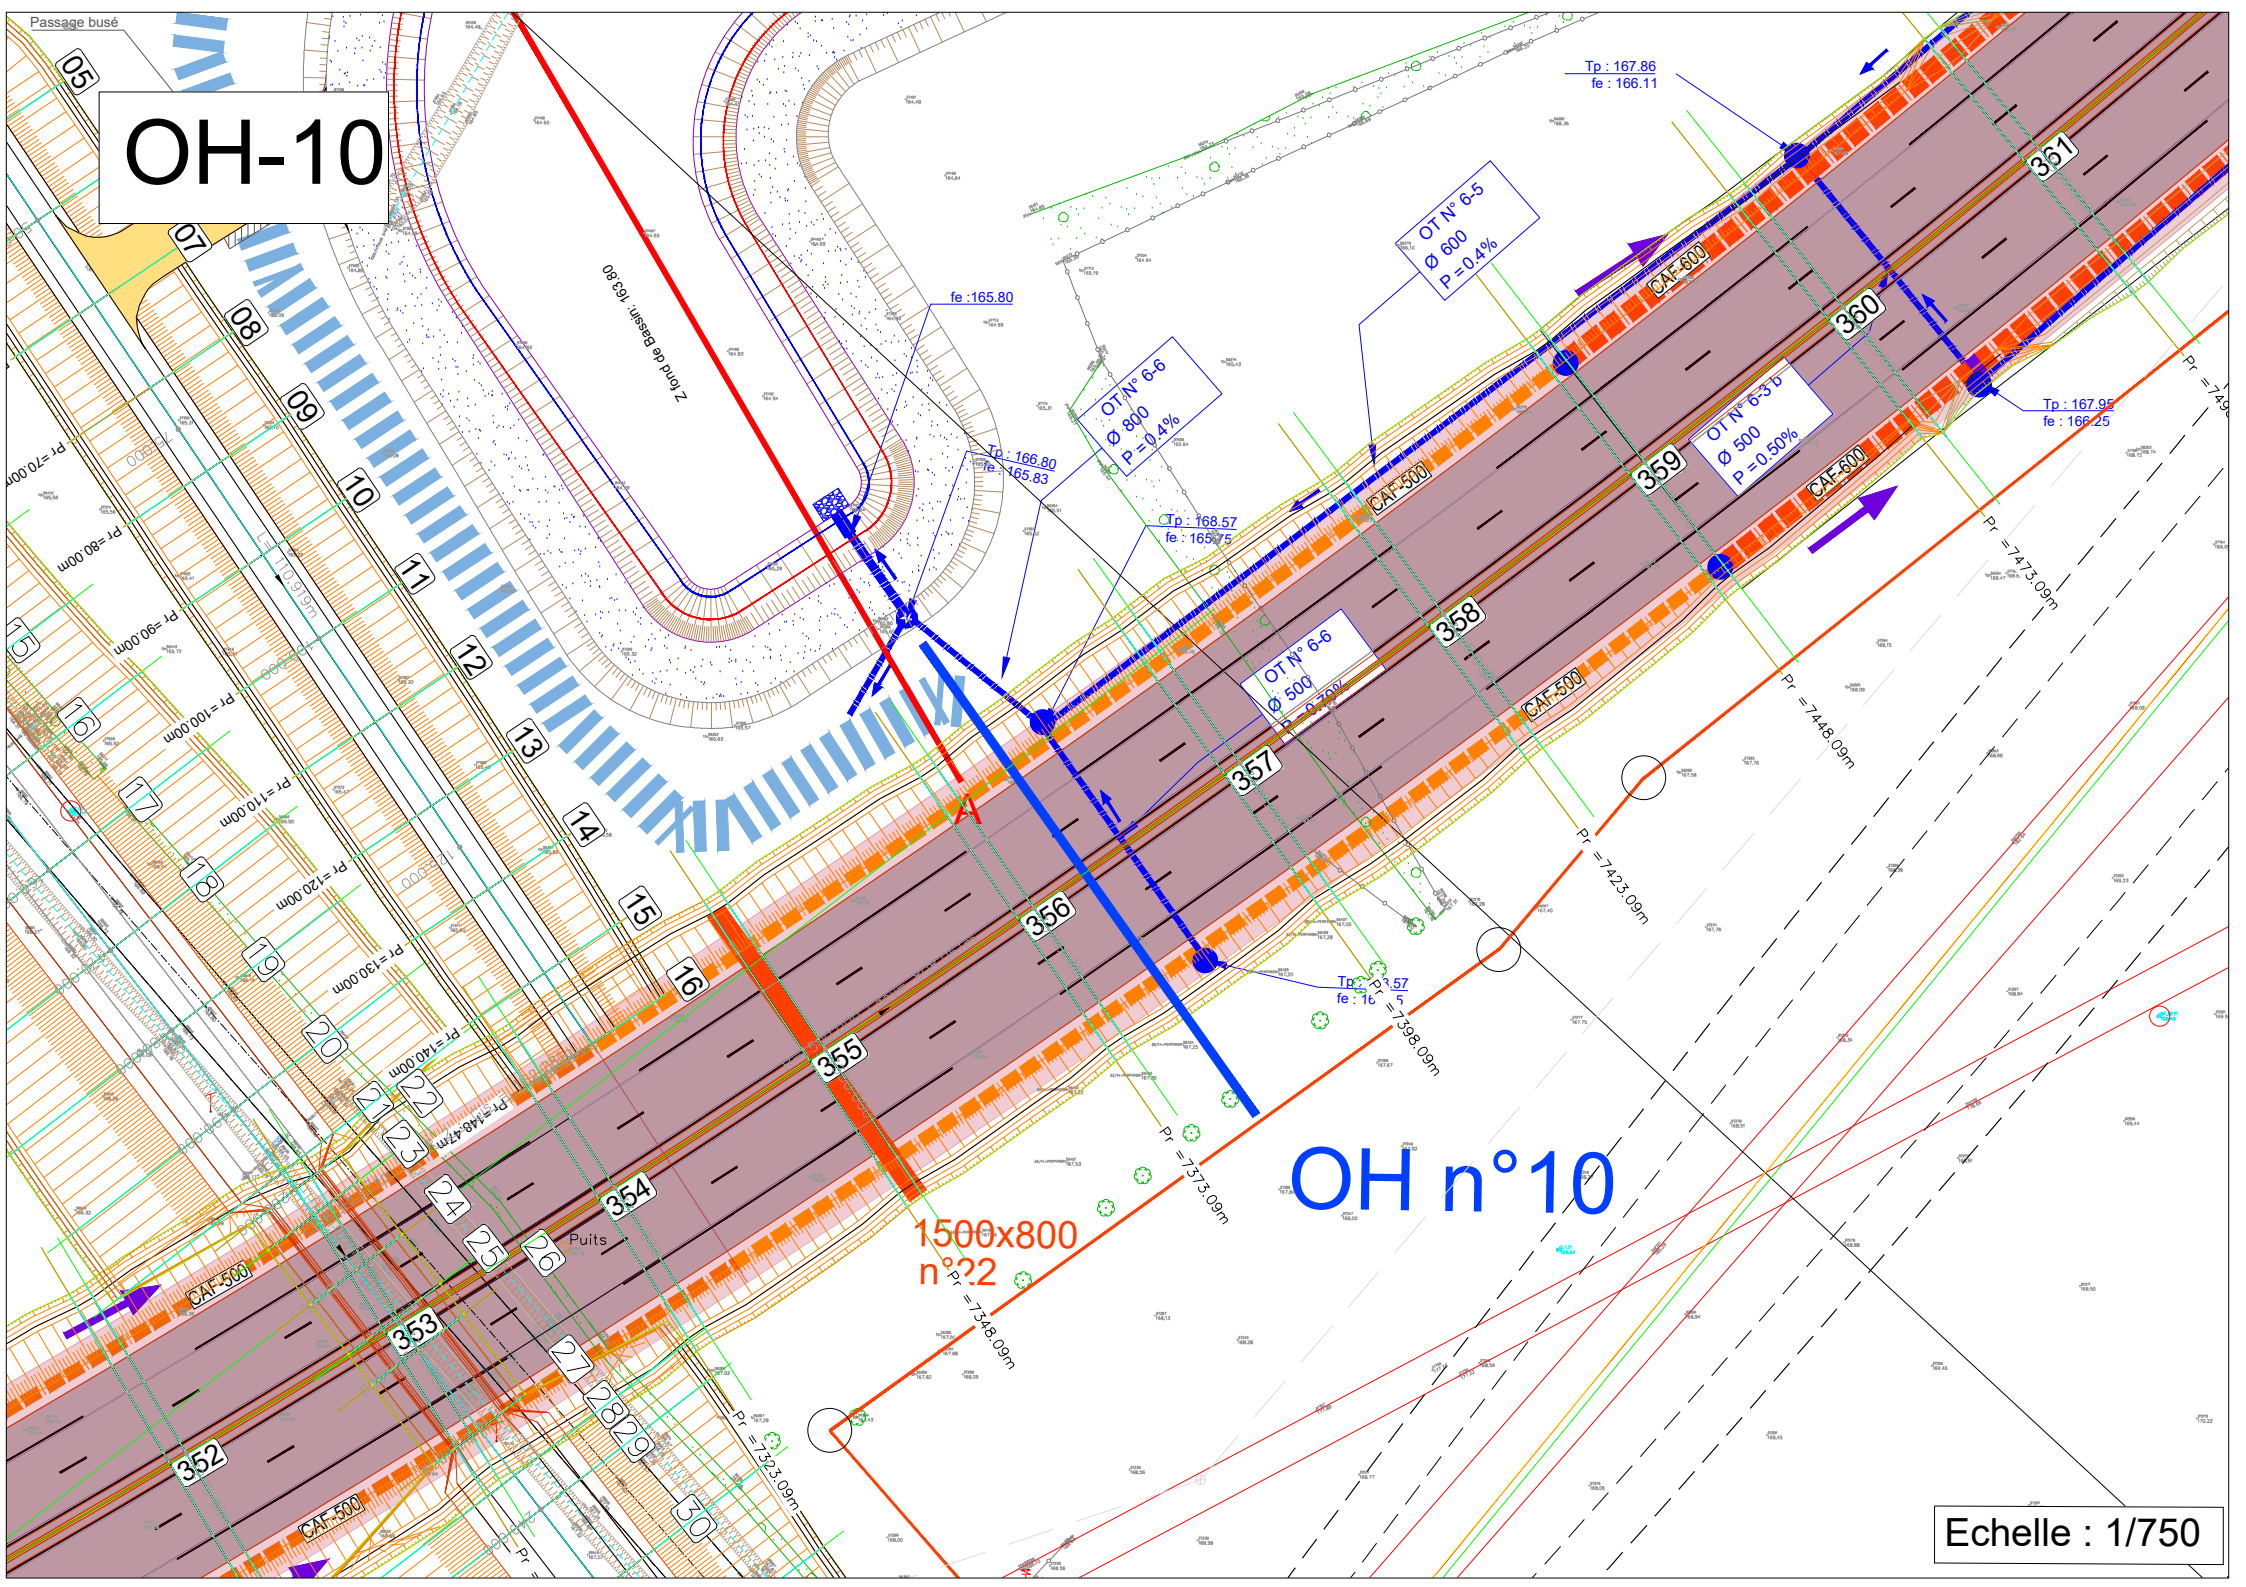

Echelle : 1/750