



C2



C1

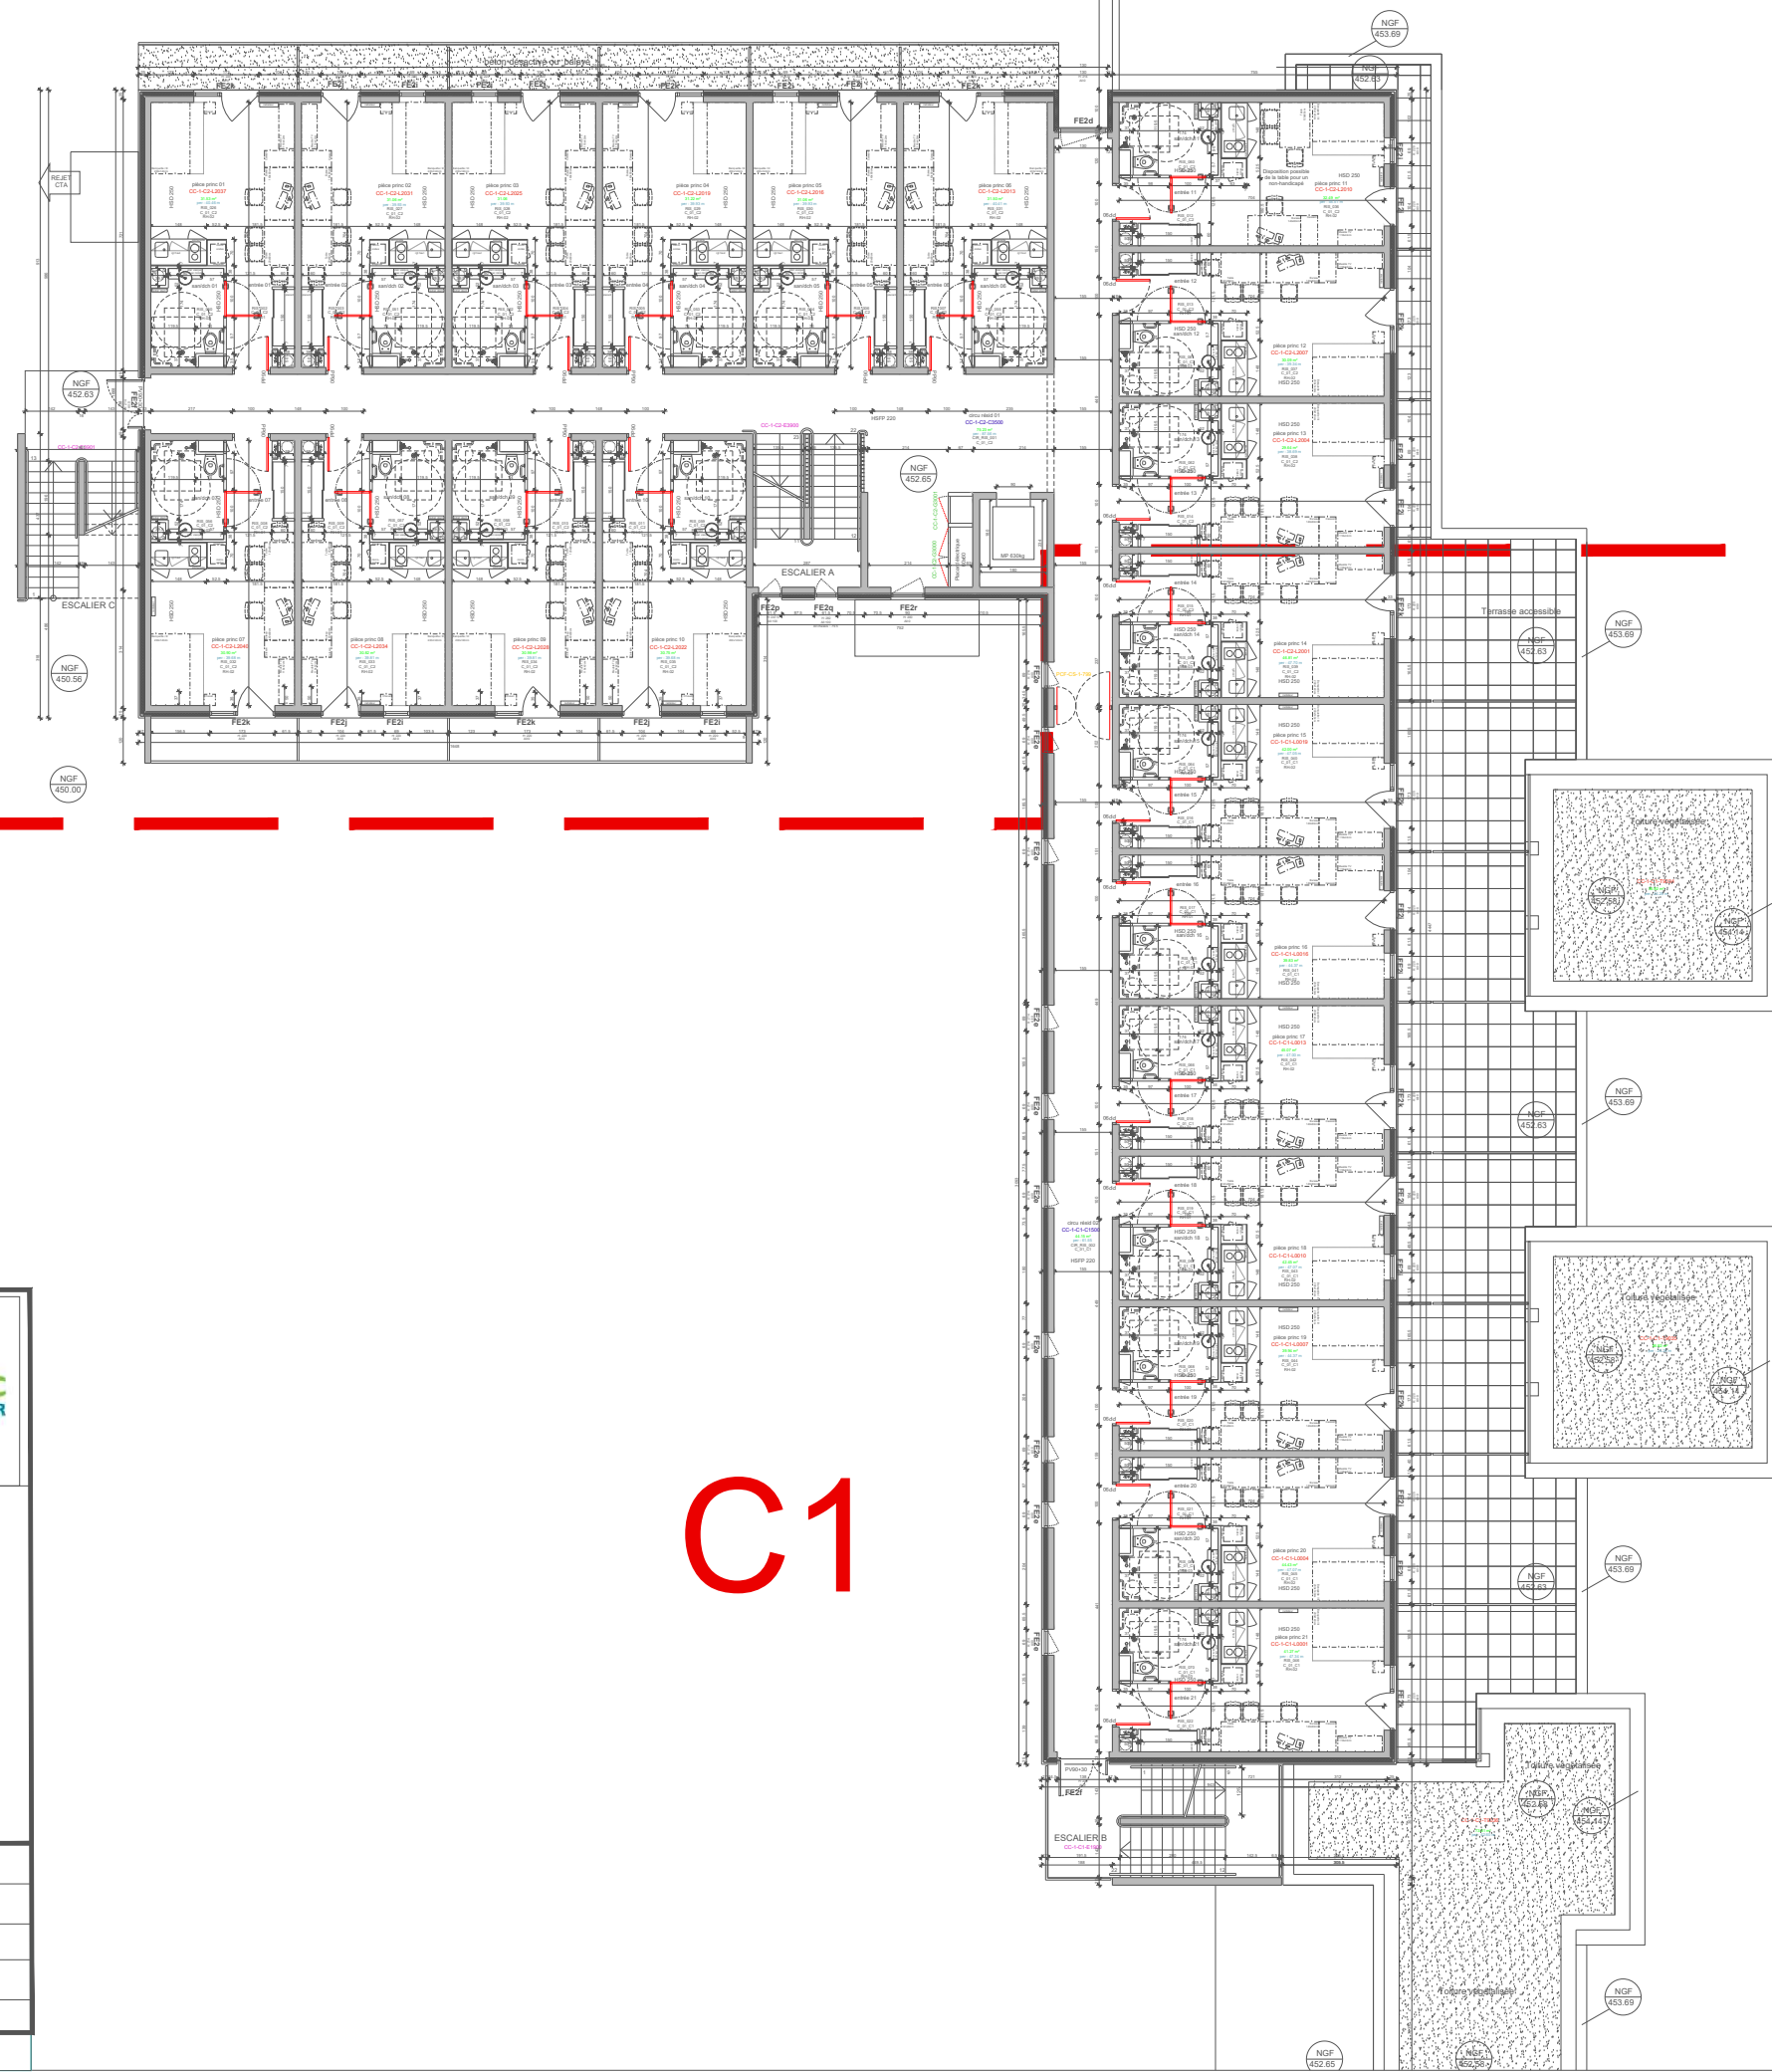

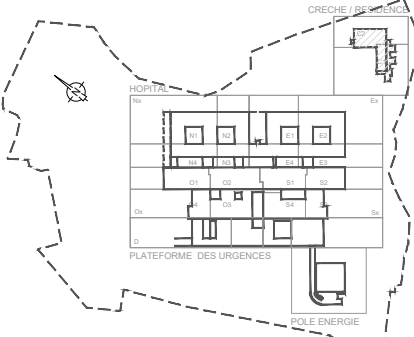

Echelle : 1/200	
NIVEAU R+1	DATE DE MODIFICATION : 16 / 10 / 2023
CRECHE RESIDENCE	DATE DE MODIFICATION : 27 / 04 / 2023
	DATE D'ORIGINE : 11 / 10 / 2011