
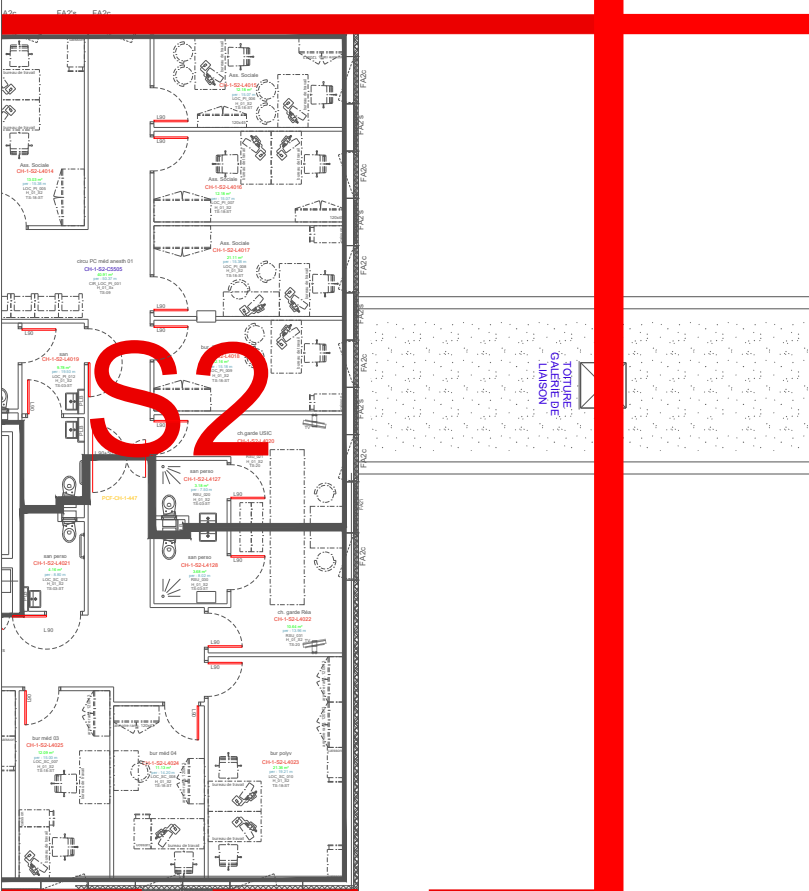



S - MÔLE

S5

S6

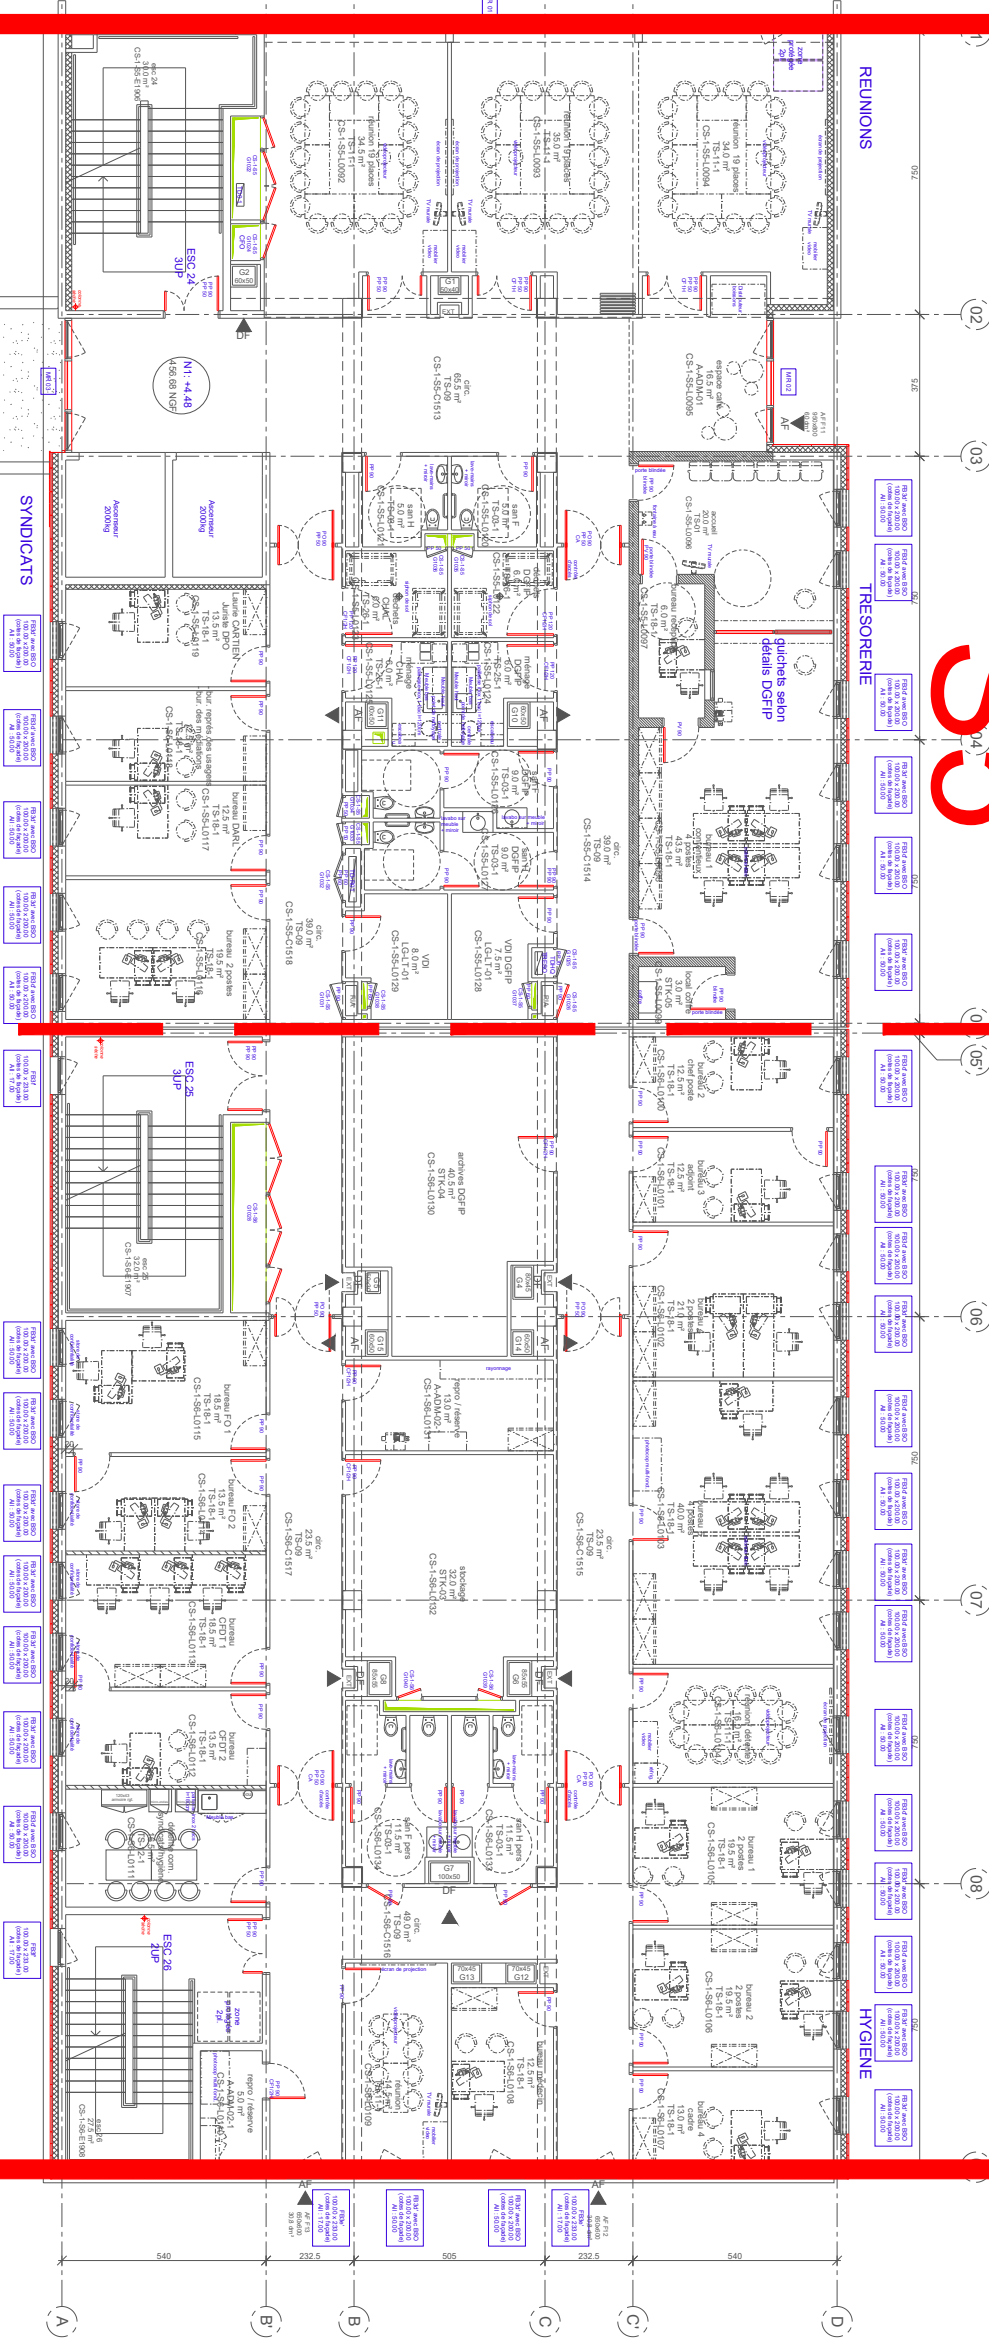

- zone Sud

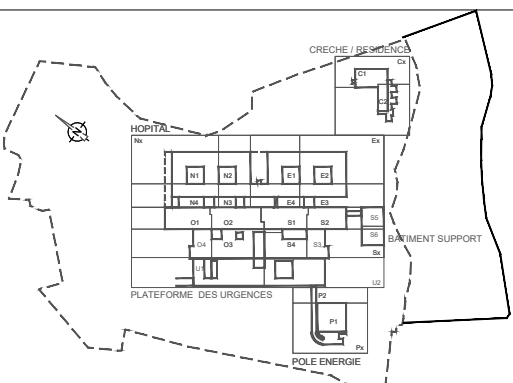

Echelle :	1/200
NIVEAU R+1	DATE DE MODIFICATION : 16 / 10 / 2023
LE MOLE	DATE DE MODIFICATION : 27 / 04 / 2023
	DATE D'ORIGINE : 11 / 10 / 2011