


BATIMENT 8 EST

NIVEAU ETAGE 1

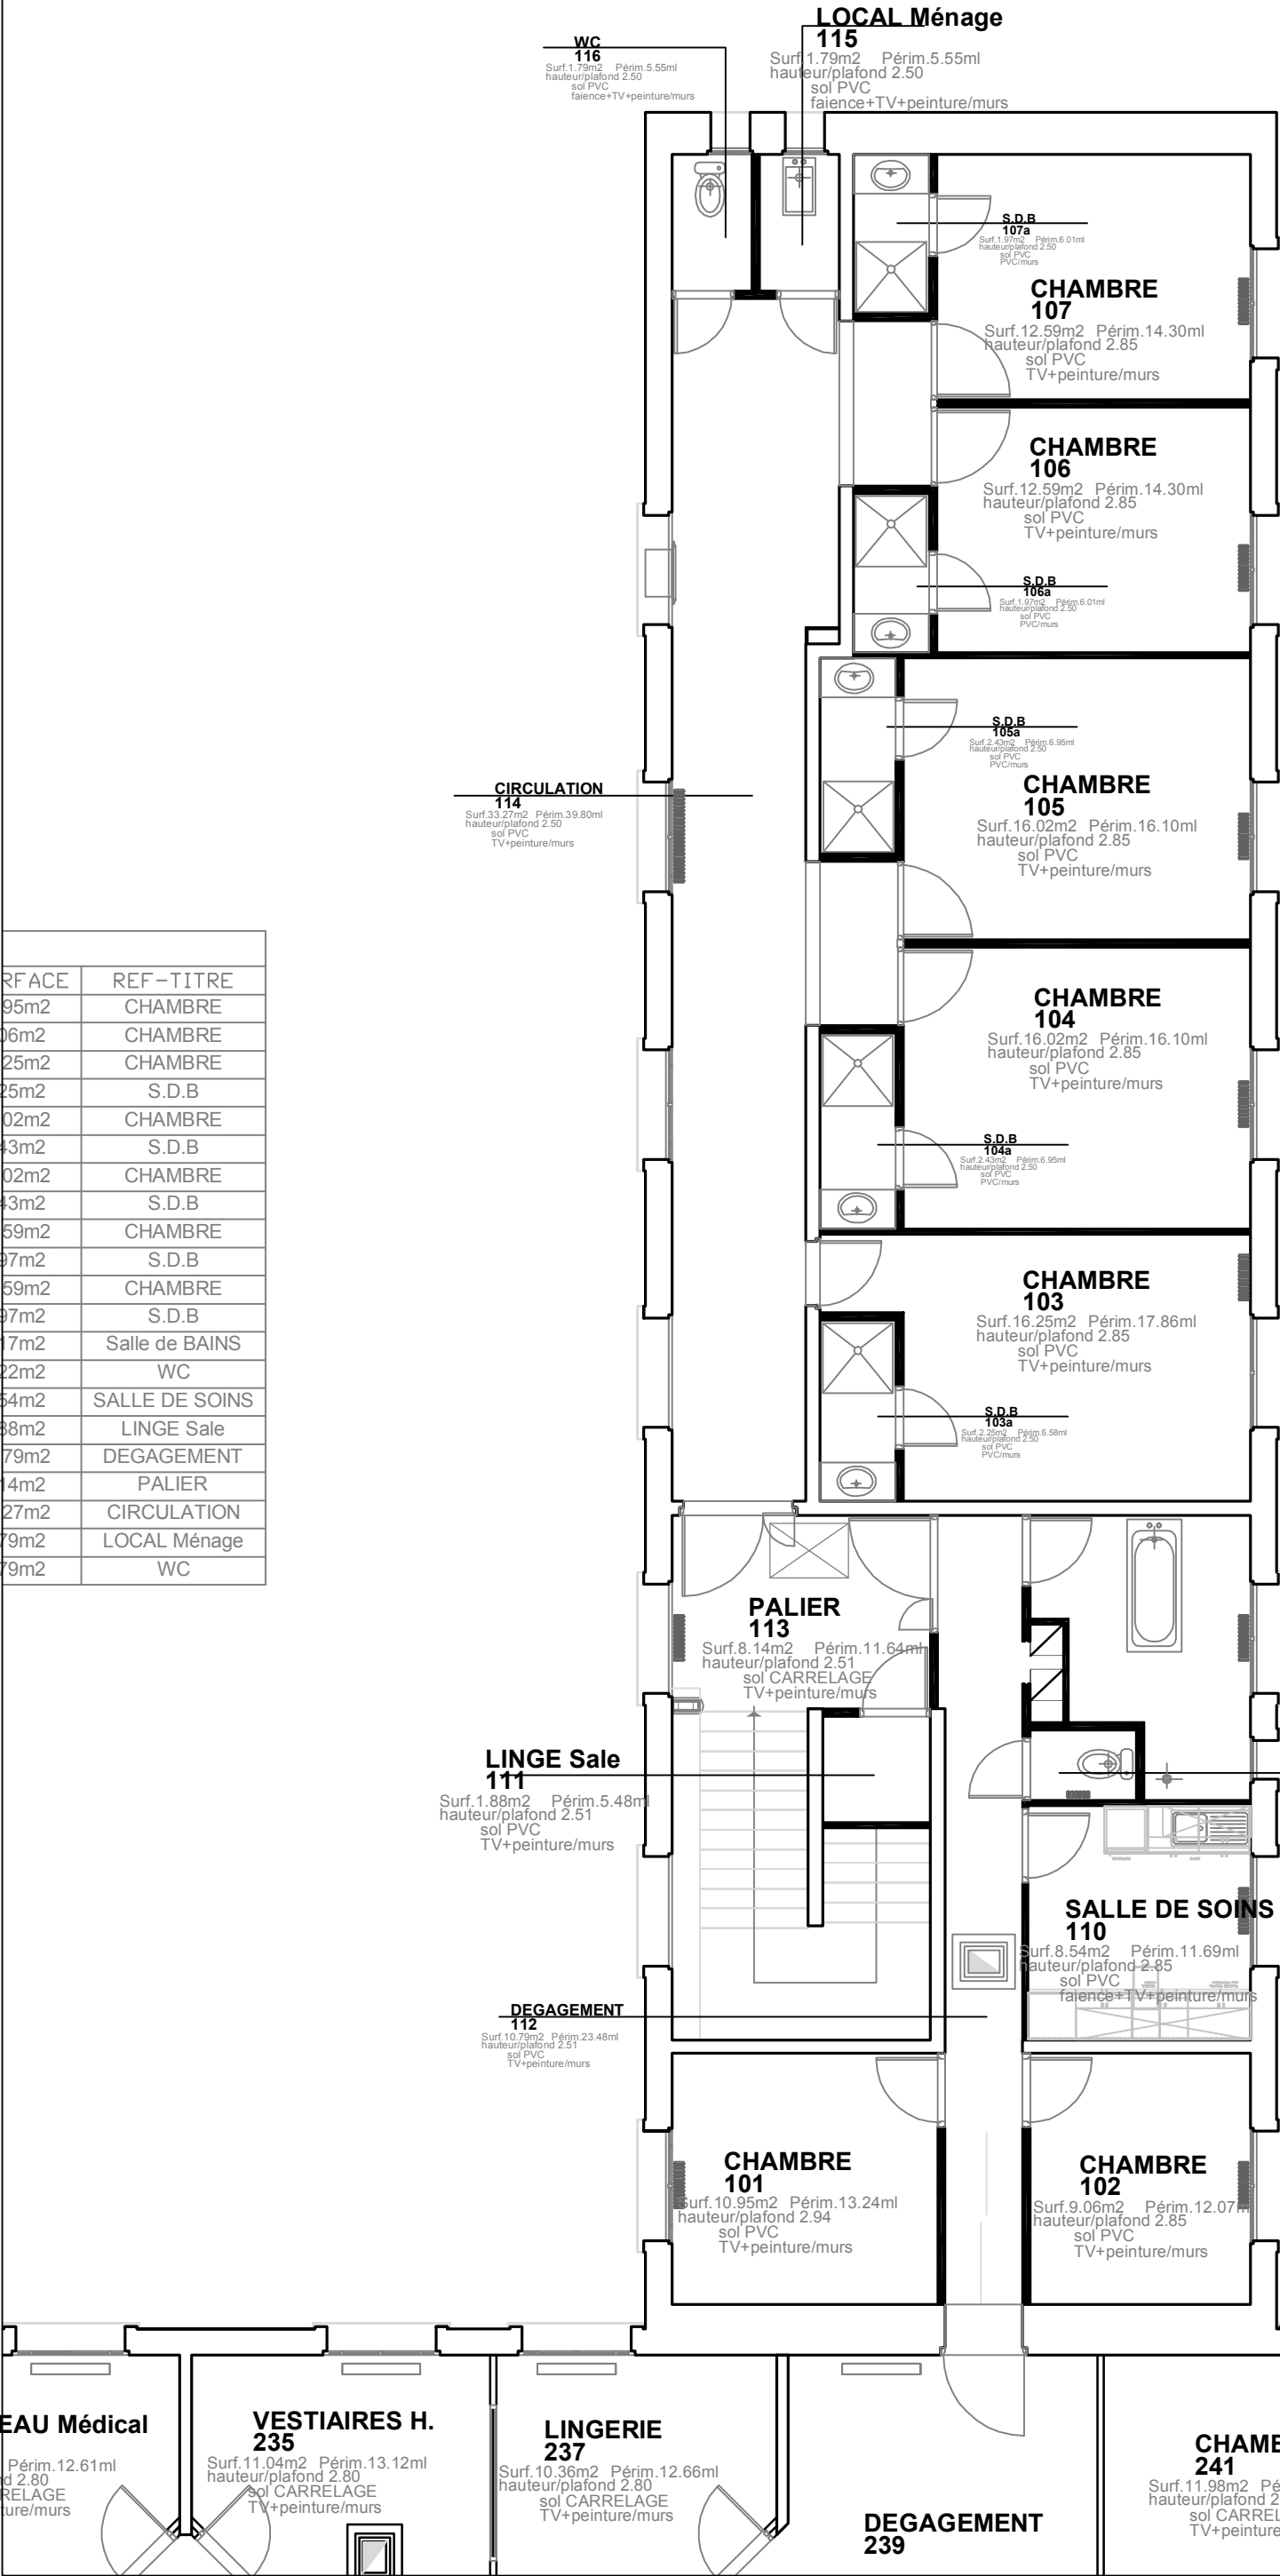

RFACE	REF-TITRE
95m2	CHAMBRE
06m2	CHAMBRE
25m2	CHAMBRE
25m2	S.D.B
02m2	CHAMBRE
43m2	S.D.B
02m2	CHAMBRE
43m2	S.D.B
59m2	CHAMBRE
97m2	S.D.B
59m2	CHAMBRE
97m2	S.D.B
17m2	Salle de BAINS
22m2	WC
54m2	SALLE DE SOINS
88m2	LINGE Sale
79m2	DEGAGEMENT
14m2	PALIER
27m2	CIRCULATION
79m2	LOCAL Ménage
79m2	WC